





Proposed Front Elevation

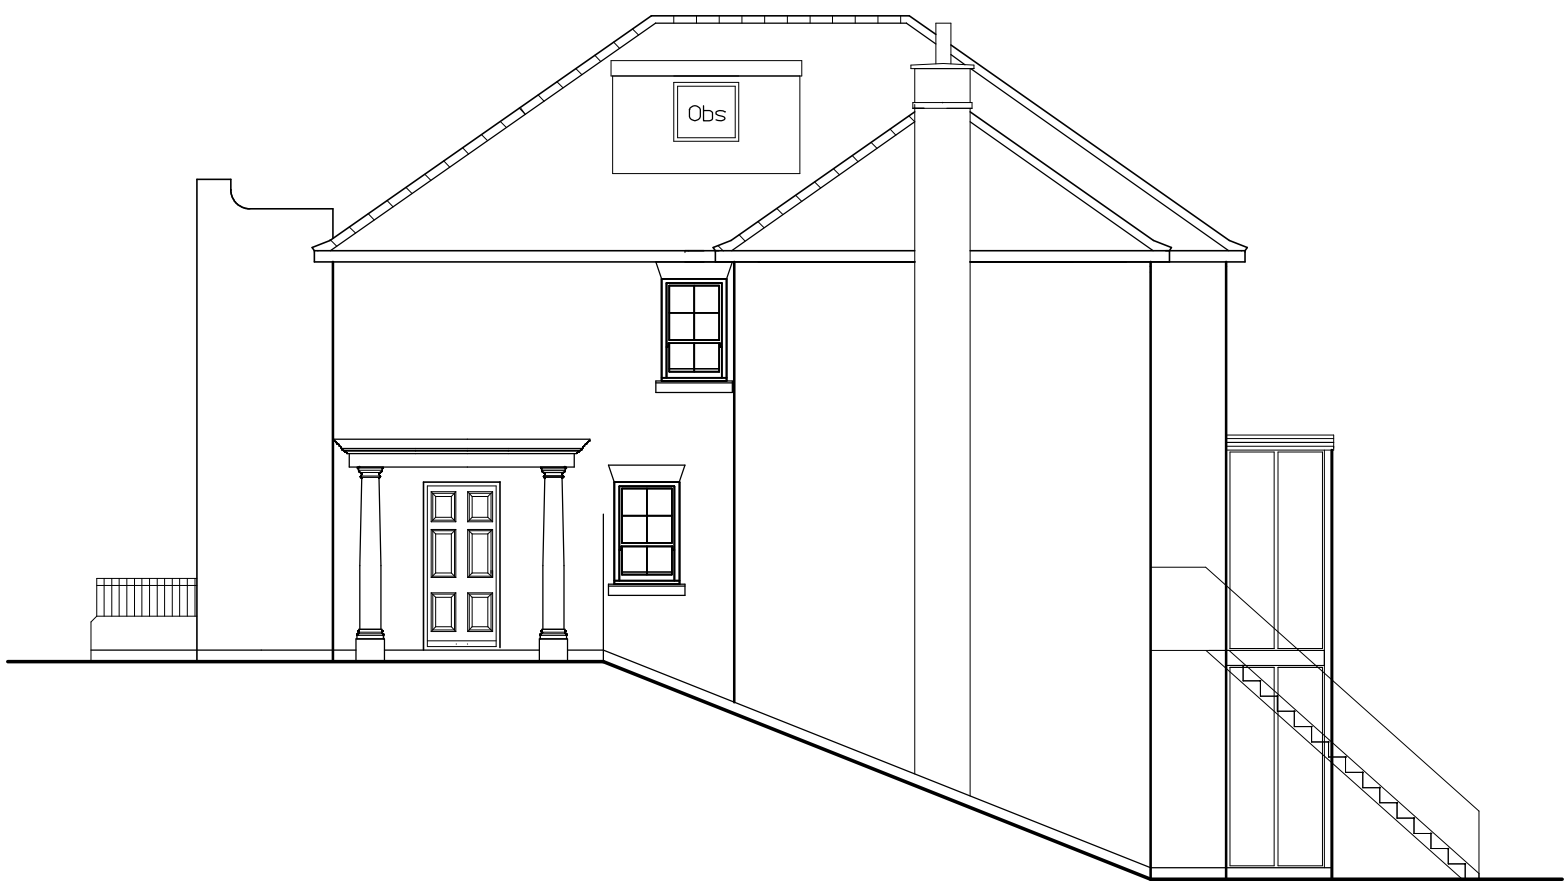

Proposed Side Elevation



Proposed Rear Elevation

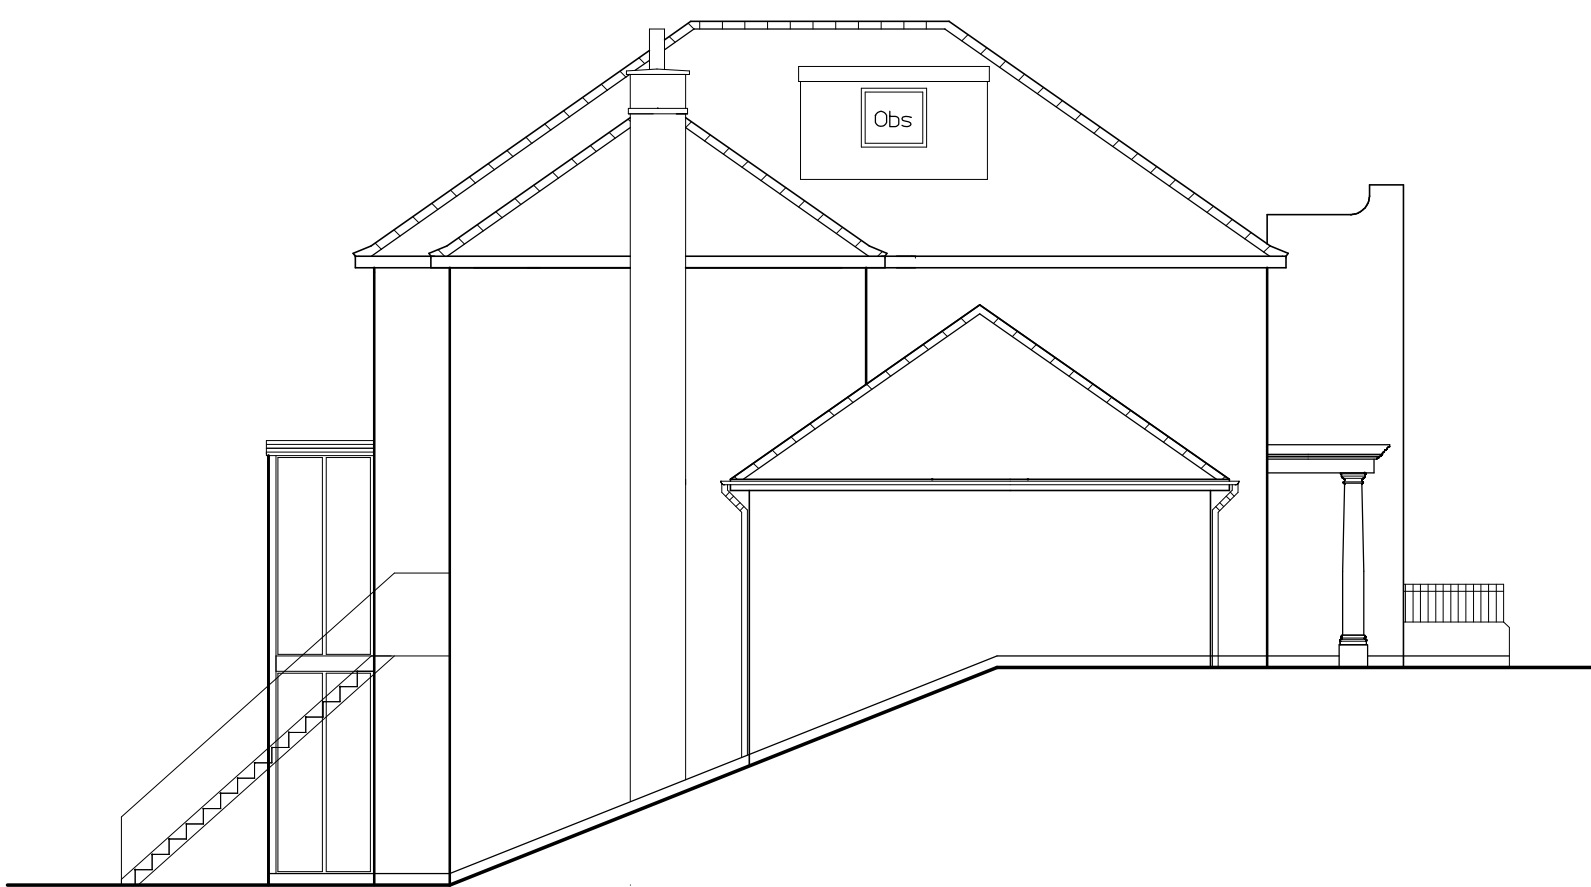

Proposed Side Elevation



Client  
H & H Elite Developments

Address  
2, Beechwood Drive,  
Marlow  
Bucks

Project  
4no Semi-Det Dwellings  
Plot 1 & 2 - Elevations



|        |           |      |        |
|--------|-----------|------|--------|
| Scale  | 1:100     | Date | Mar 19 |
| Dwg No | PT/1581/3 | Rev  | A      |