


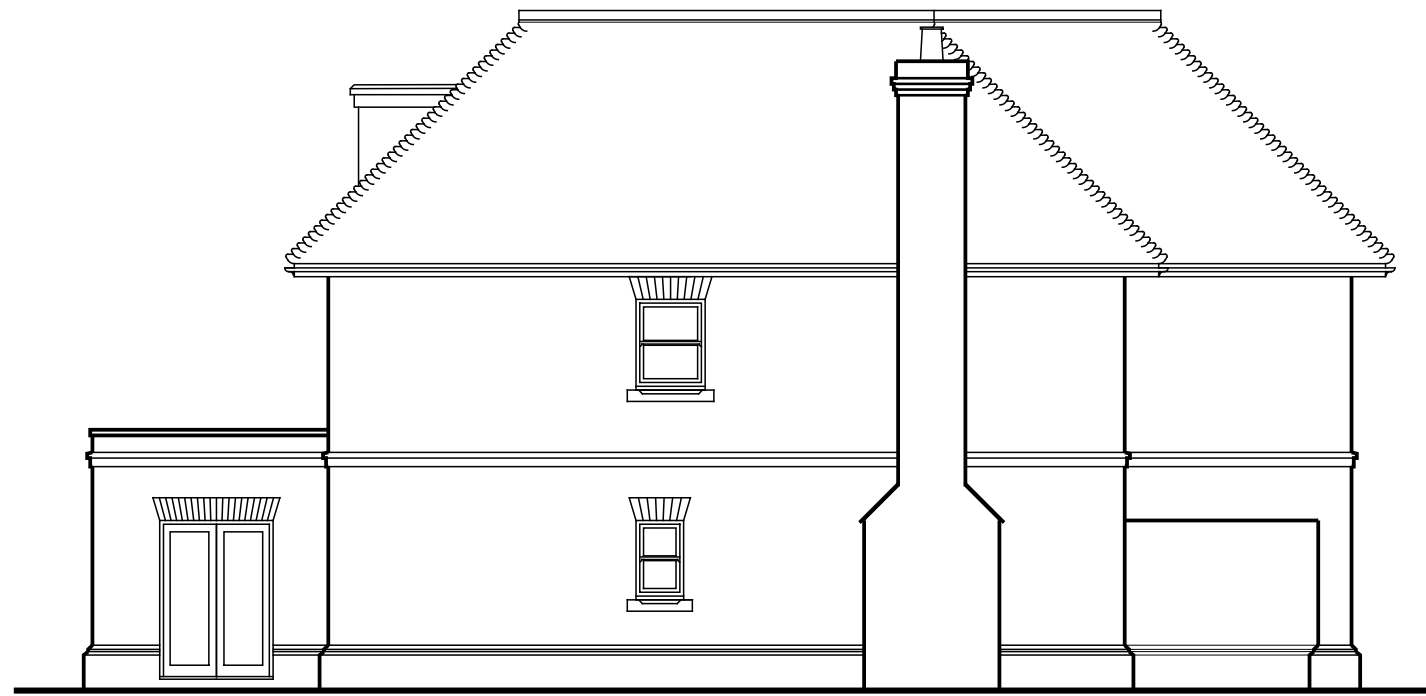

LHS ELEVATION




REAR ELEVATION




FRONT ELEVATION




RHS ELEVATION

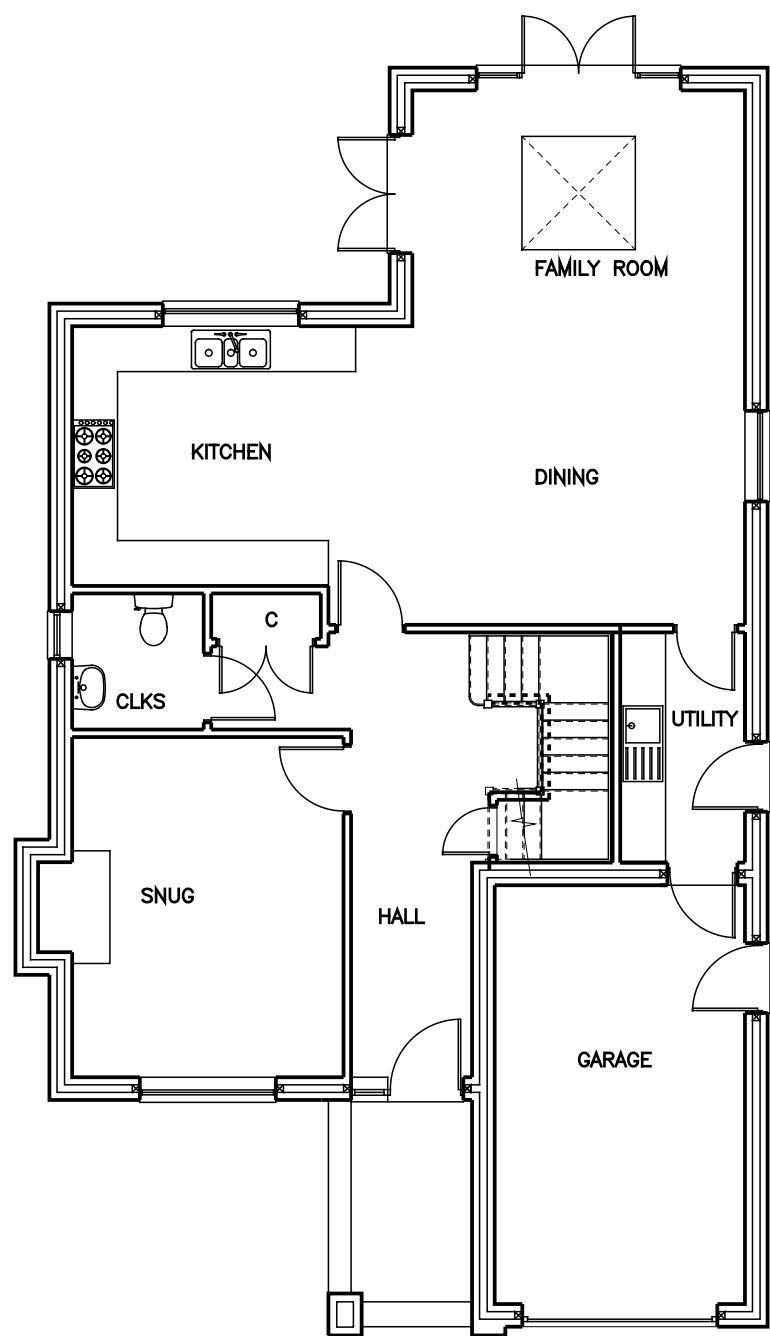


GROUND FLOOR PLAN

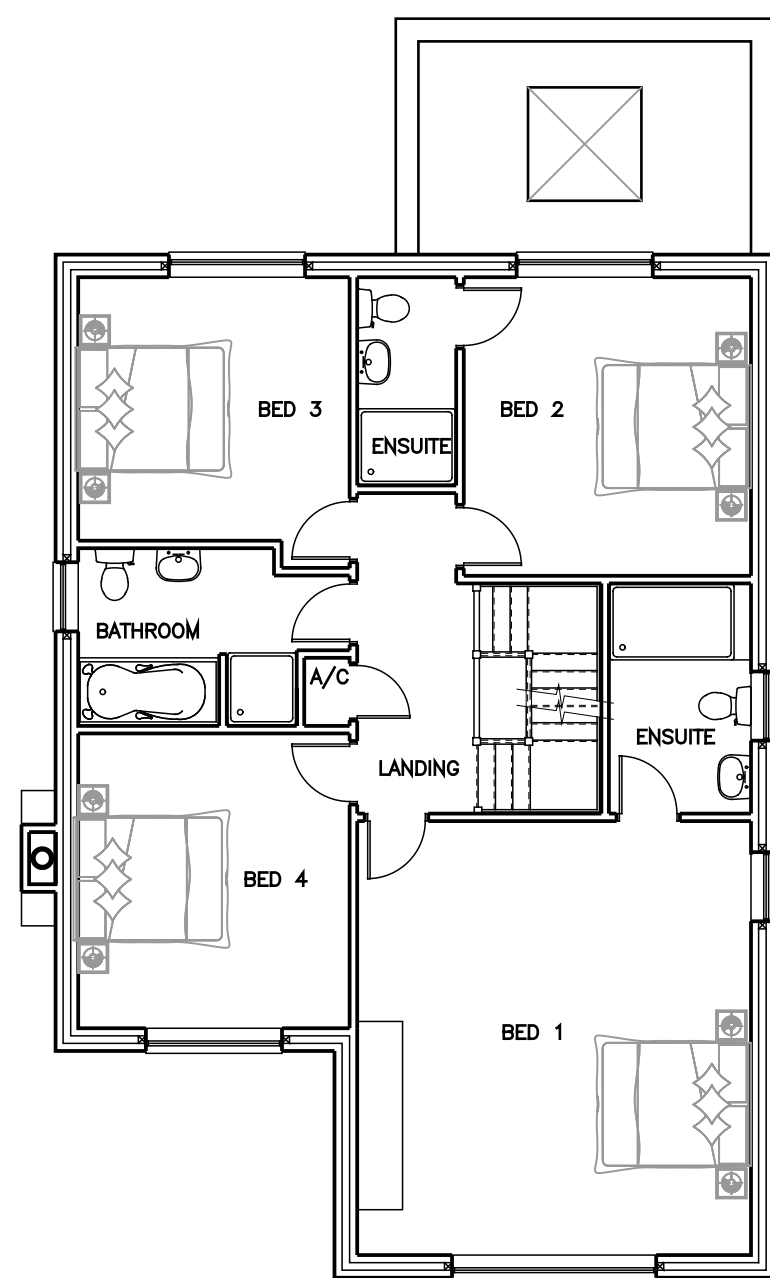

FIRST FLOOR PLAN

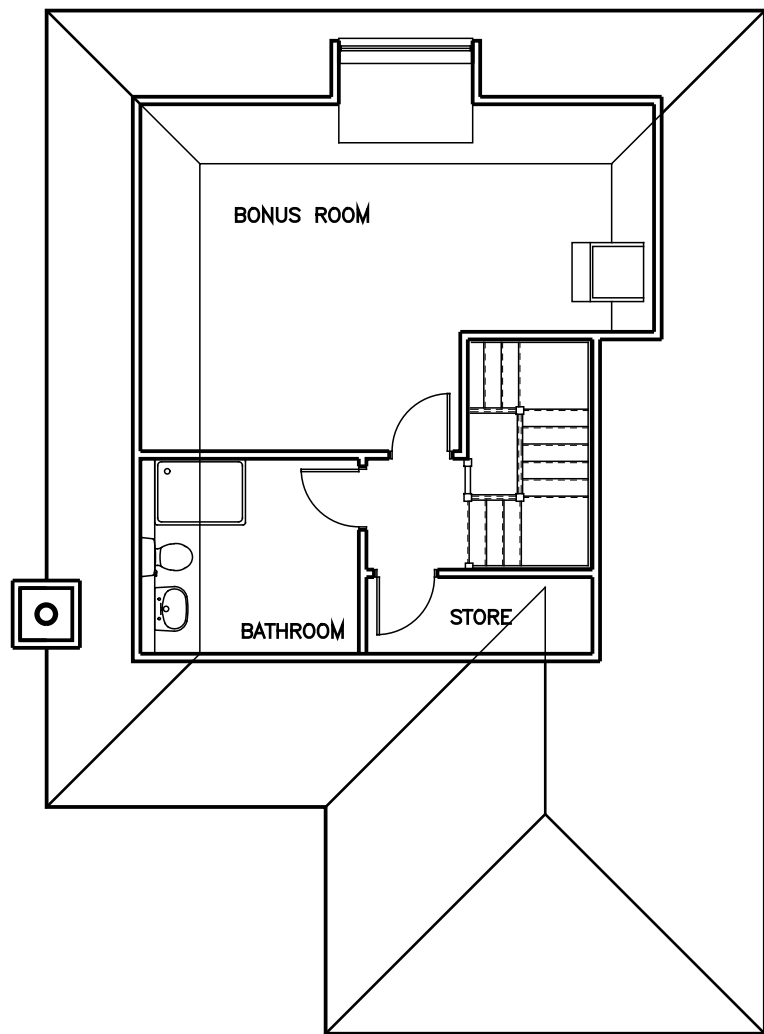

ATTIC PLAN

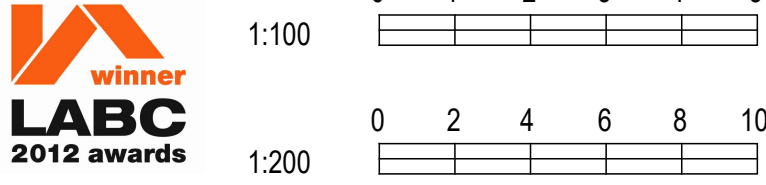

SCALE DRAWINGS FOR PLANNING PURPOSES ONLY

ALL DIMENSIONS TO BE CHECKED ON SITE PRIOR TO COMMENCEMENT AND ANY DISCREPANCY REPORTED TO RCCA

THIS DRAWING IS COPYRIGHT AND CANNOT BE REPRODUCED IN PART OR WHOLE WITHOUT WRITTEN CONSENT OF RCCA

PLANNING NOTES

Refer to drawing 1525-SP1 for site details

- MATERIALS
- Walls : Stock facing and feature brickwork to be selected and approved.  
Tilehanging to elevation where indicated
- Eave : Closed eave with gutterboard and as schedule to be approved
- Fenistration : UPVC as indicated
- Roof : To be plain tiles to be approved at pitch indicated.

| REVISIONS |                |           |
|-----------|----------------|-----------|
| Rev A     | Scheme revised | 22 May 18 |



Clarks Barn, Bassetsbury Lane, High Wycombe, Bucks HP11 1QX  
T 01494 888000 F 01494 888008 E ricclark@richardclarkarchitects.co.uk

CONTRACT  
84 THE UPLANDS  
GERRARDS CROSS  
BUCKS  
SL9 7JG

CLIENT  
G. SWEENEY ESQ.

DRAWING  
PLANNING DRAWING PLOT 1  
PLANS & ELEVATIONS

DRAWN MB  
SCALE 1:100  
DATE OCT 2017  
JOB / DRWG No 1525 / P1 A

