



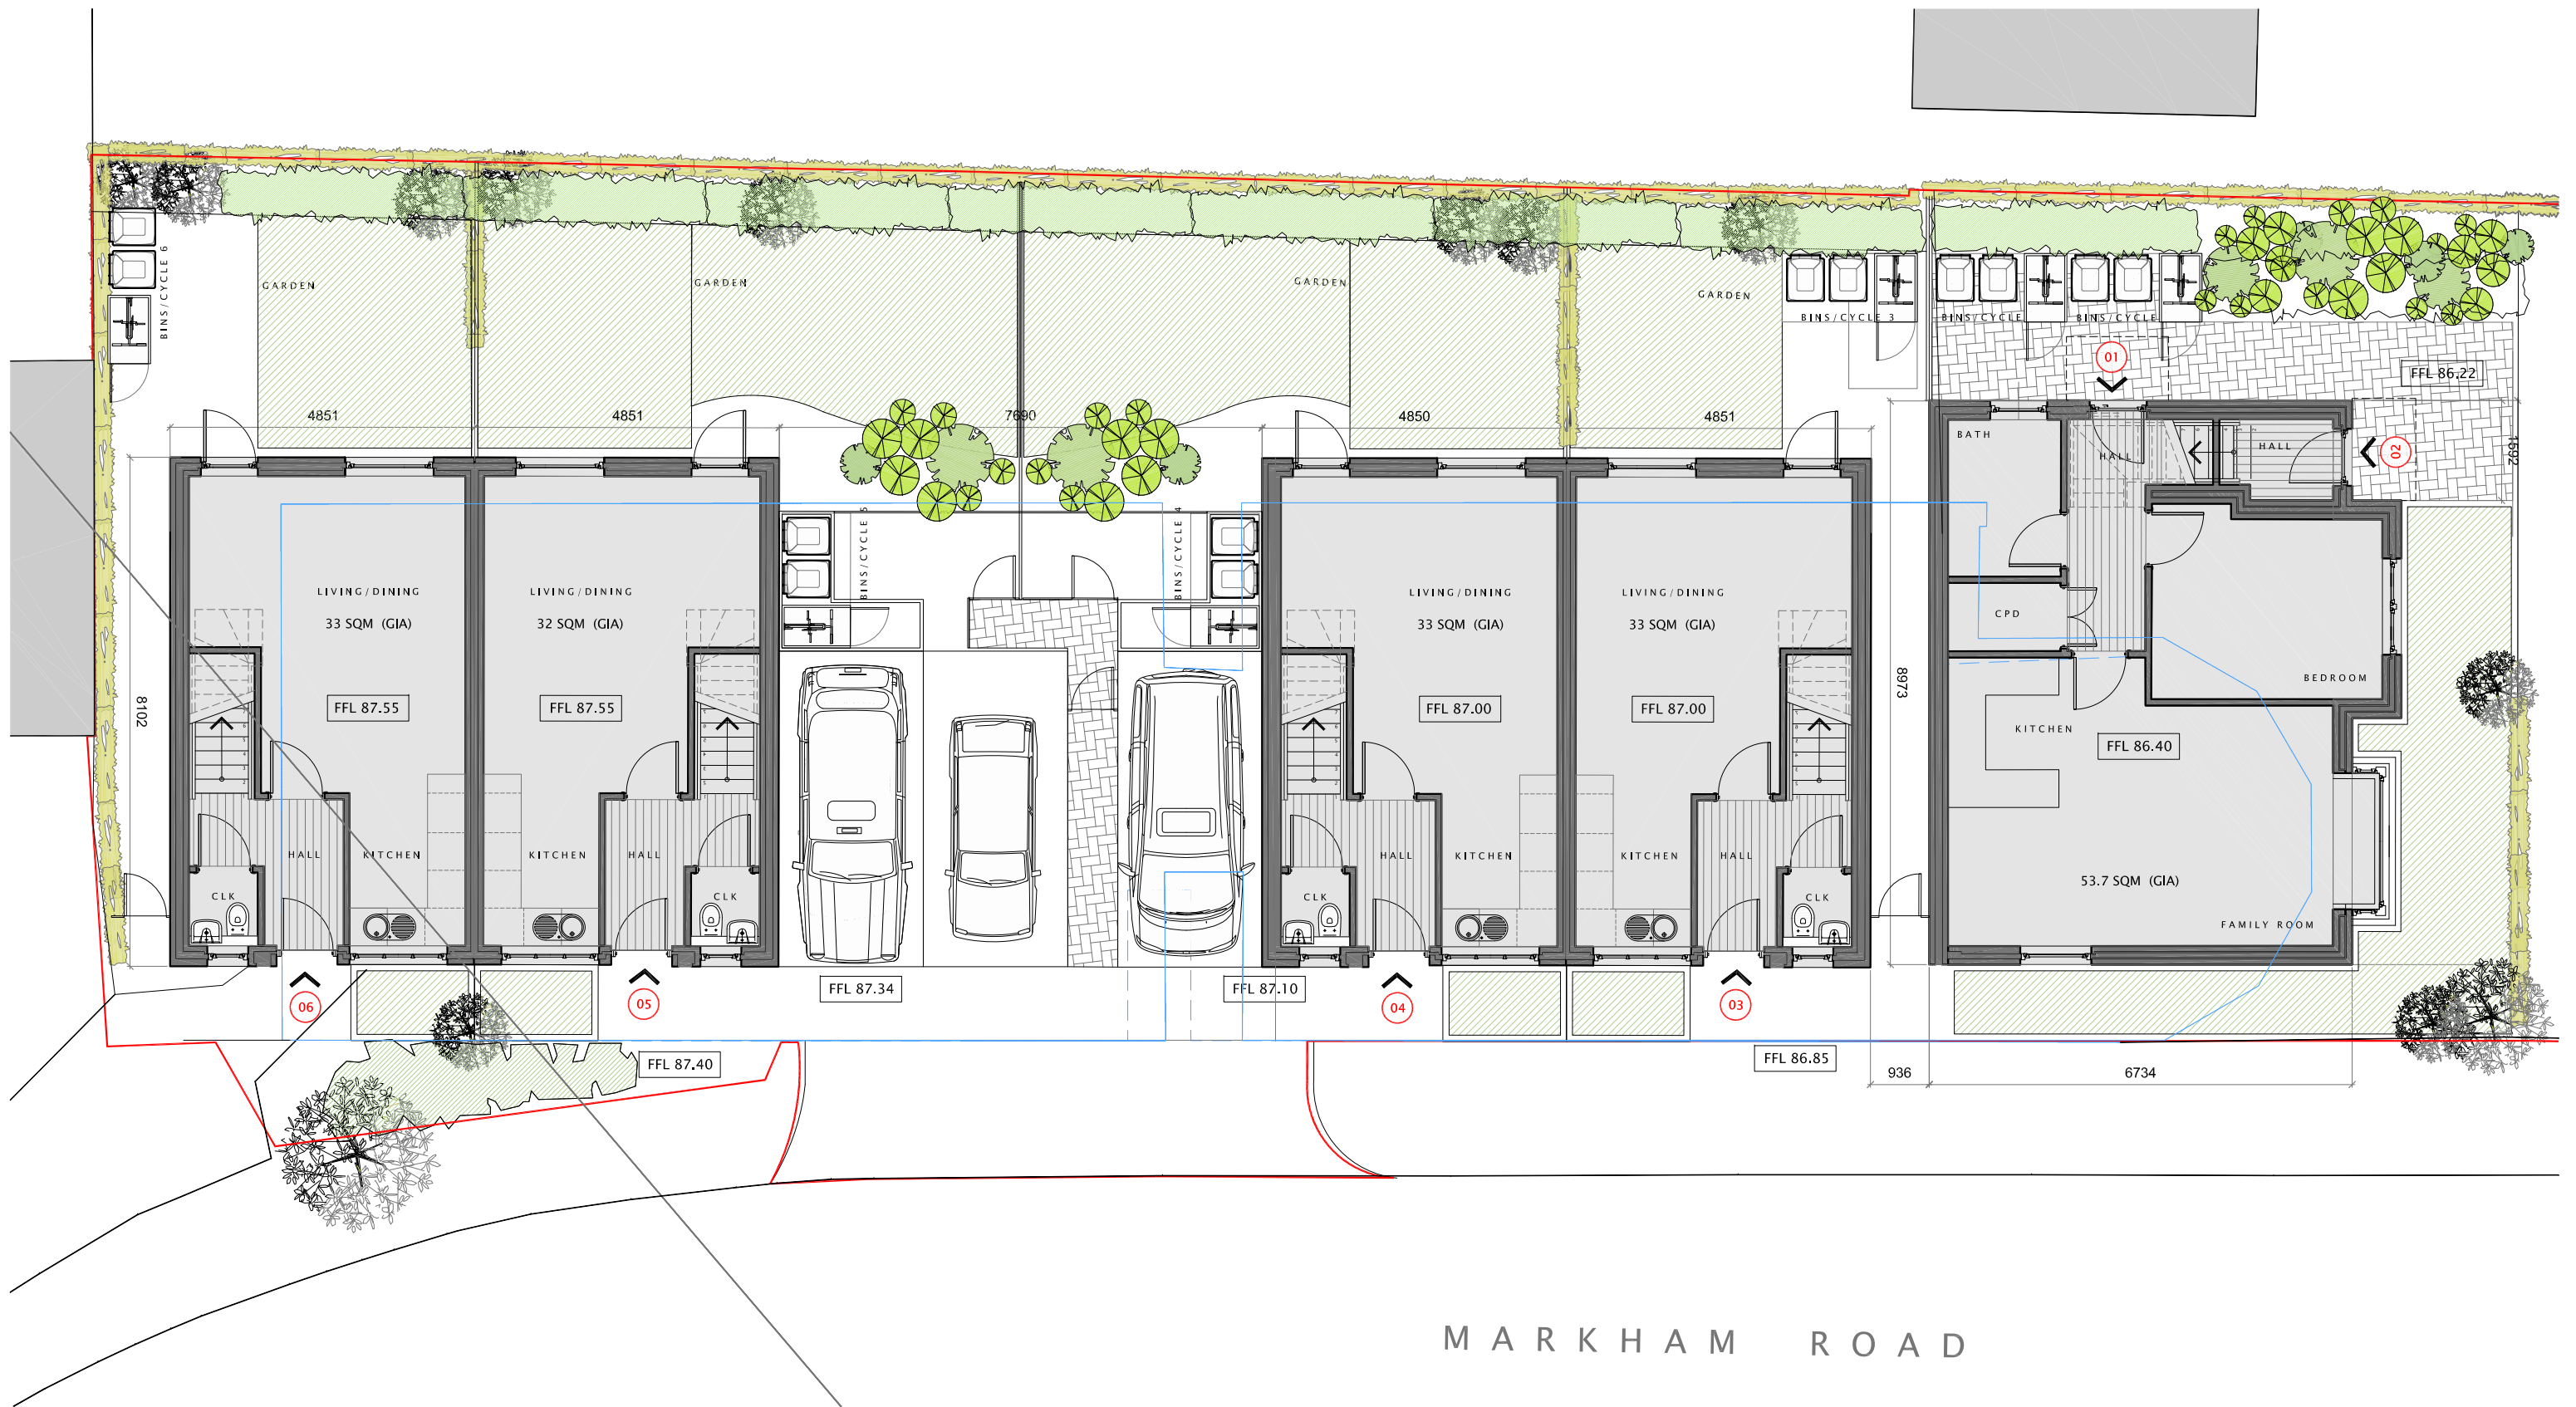

GROUND FLR PLAN - PROPOSED
1:100 @ A3

0 1 2 3 4 5 10m
scale bar 1:100 @ A3

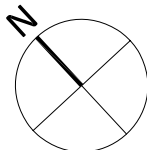

Job Title: **PROPOSED DETAILED RESIDENTIAL DEVELOPMENT**
186 THE STREET, CAPEL, RH5 5EN

Drawing Title: **GENERAL ARRANGEMENT**
GROUND FLOOR PLAN LAYOUT
PROPOSED

Client: **PROGRESSION PENSION SCHEME**

Date: **JAN 2019**
Scale: **1: 100**

Drawn by: **ECAD**

Drg No: **CP-03-110**

Rev: **P1 P2 P3 P4 P5**

Brownlee **McCulloch** Architects
IN ASSOCIATION WITH

ECAD ARCHITECTURAL DESIGN

8 Meadow Road Guildford Surrey GU4 7LW
Mob: 07977 564517 Fax: 01483 456200

© Copyright Reserved Brownlee McCulloch Architects-ECAD