




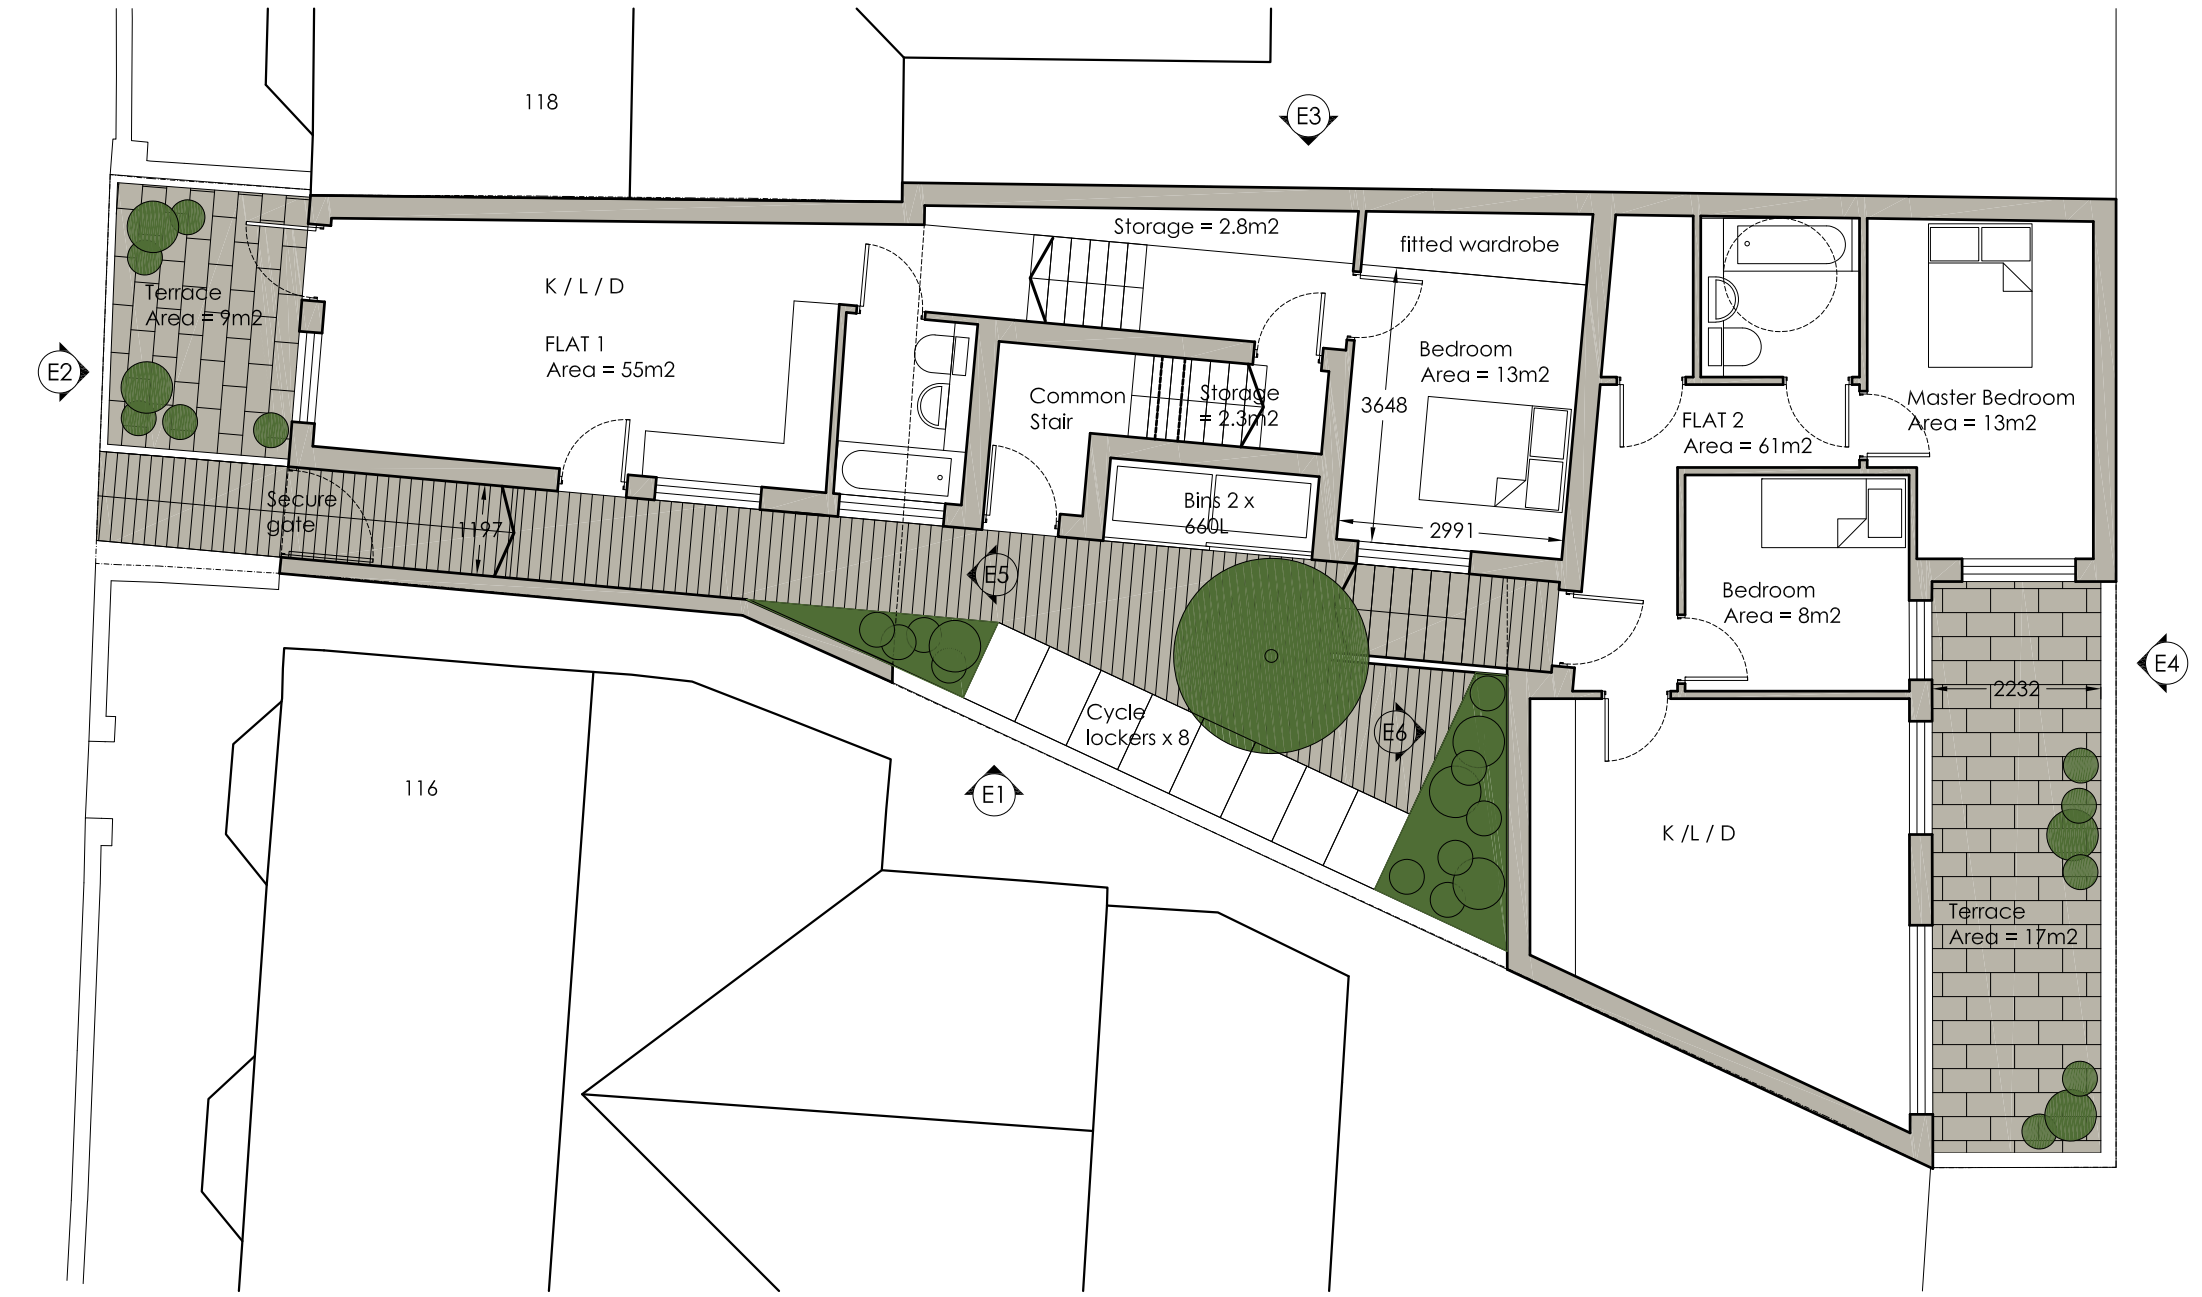



GROUND FLOOR LEVEL / LOWER GROUND FLOOR LEVEL

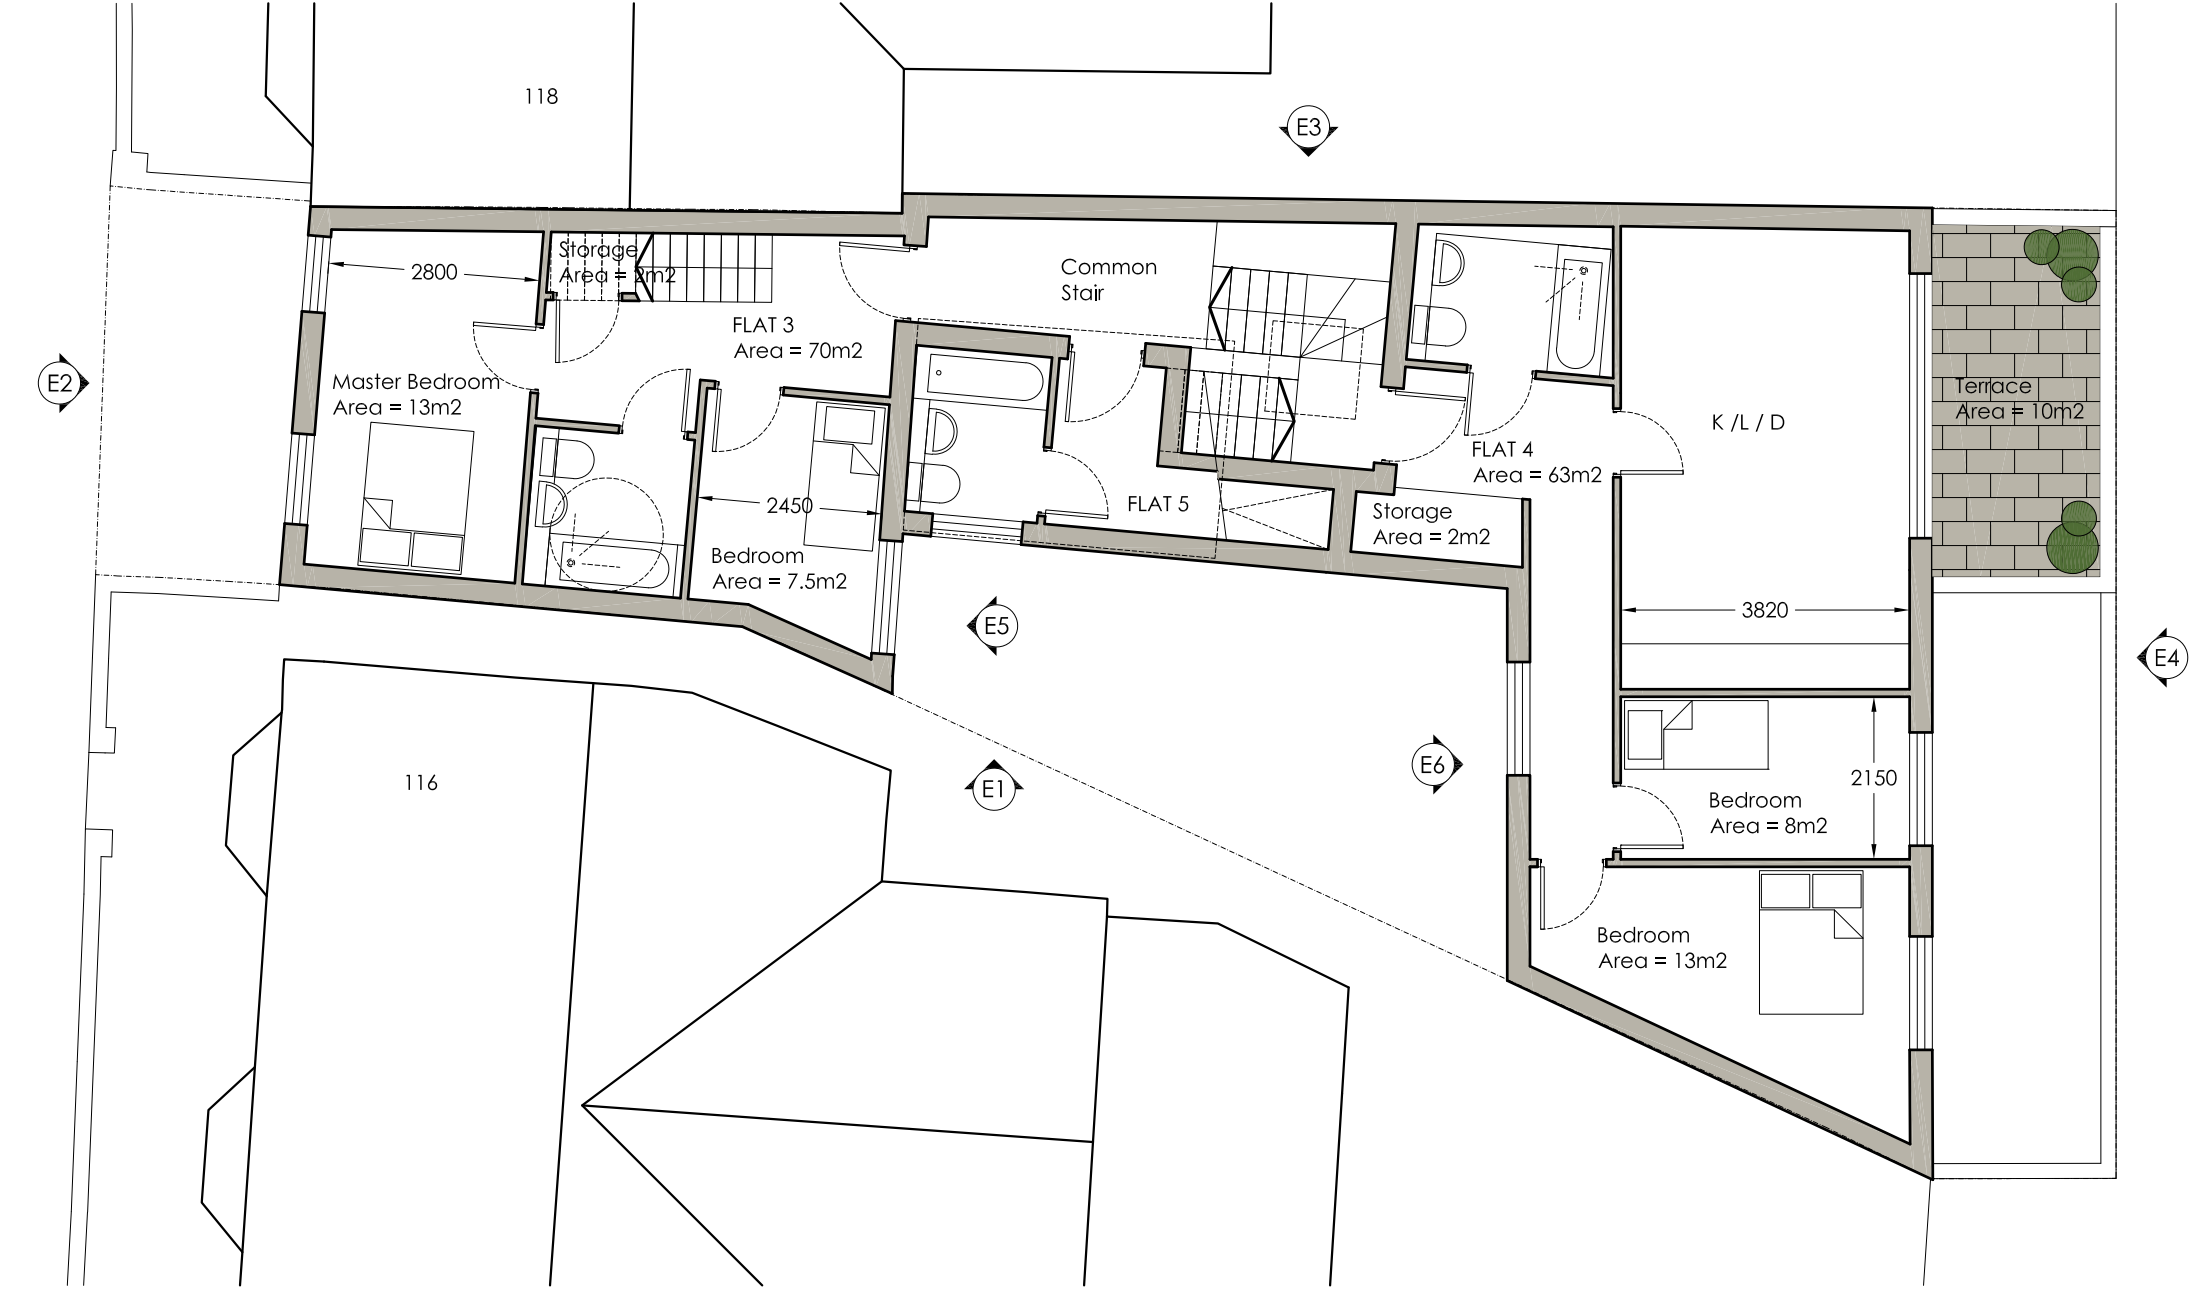

FIRST FLOOR LEVEL / UPPER GROUND FLOOR LEVEL

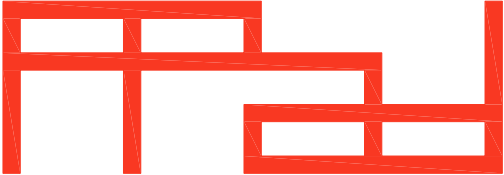

Paper Project architecture and design ltd
The Sawmills
Duntshill Road
London
SW18 4QL
t: 020 8947 0420
e: office@paperproject.co.uk
w: www.paperproject.co.uk

  

Job: 118a Disraeli Road, SW15
Job No: 19505
Date: March 10, 2020
Scale: 1:100 at A3
Status: PLANNING
Dwg Name: Proposed GA - Floor Plans
Dwg No: 19505_PL_011 A