


SECOND FLOOR



FRONT ELEVATION




REAR ELEVATION

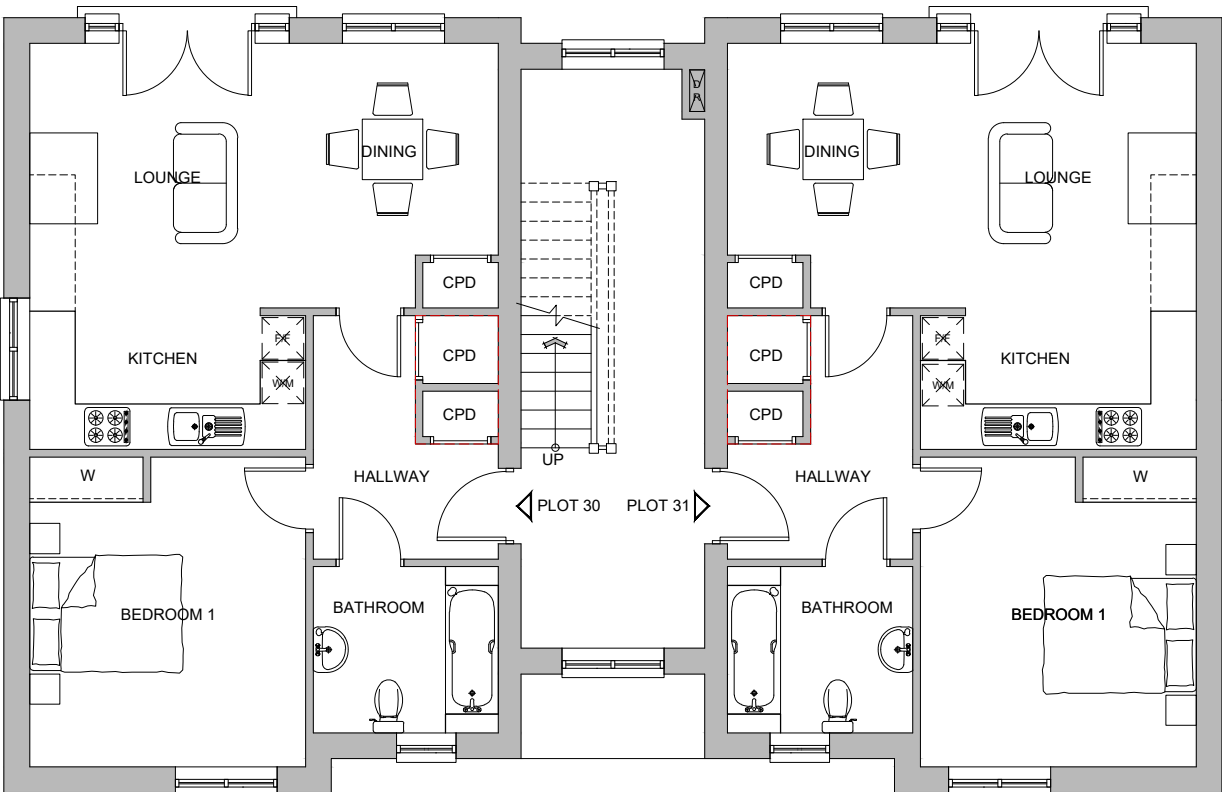


FIRST FLOOR



SIDE ELEVATION

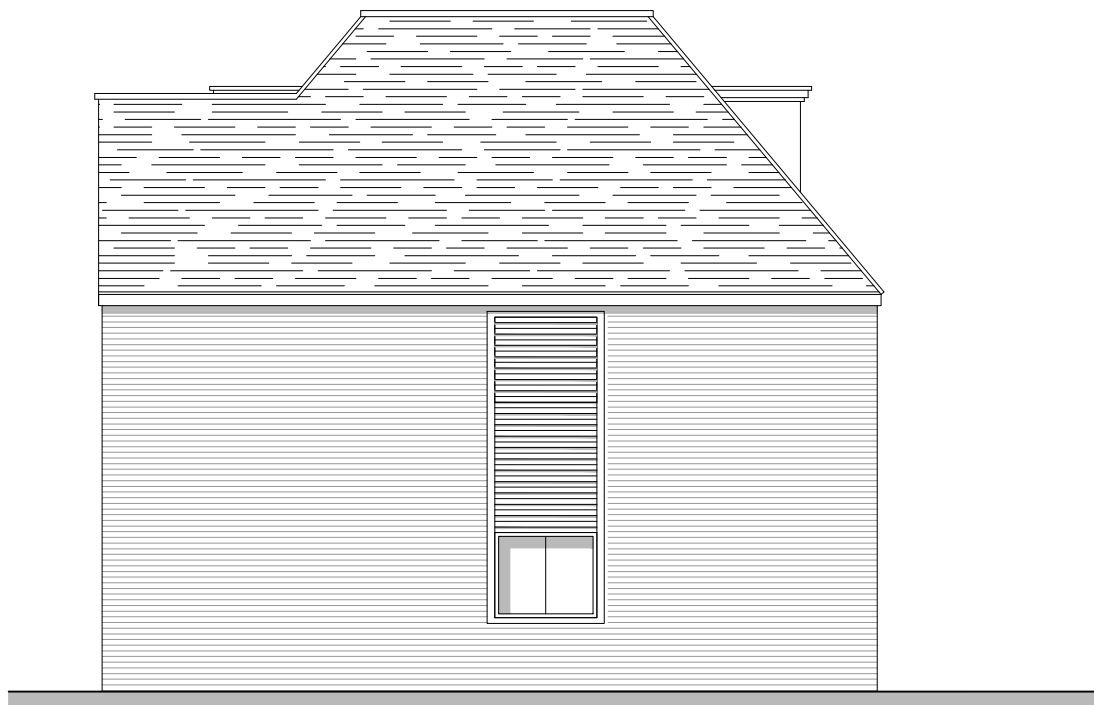


FLANK ELEVATION

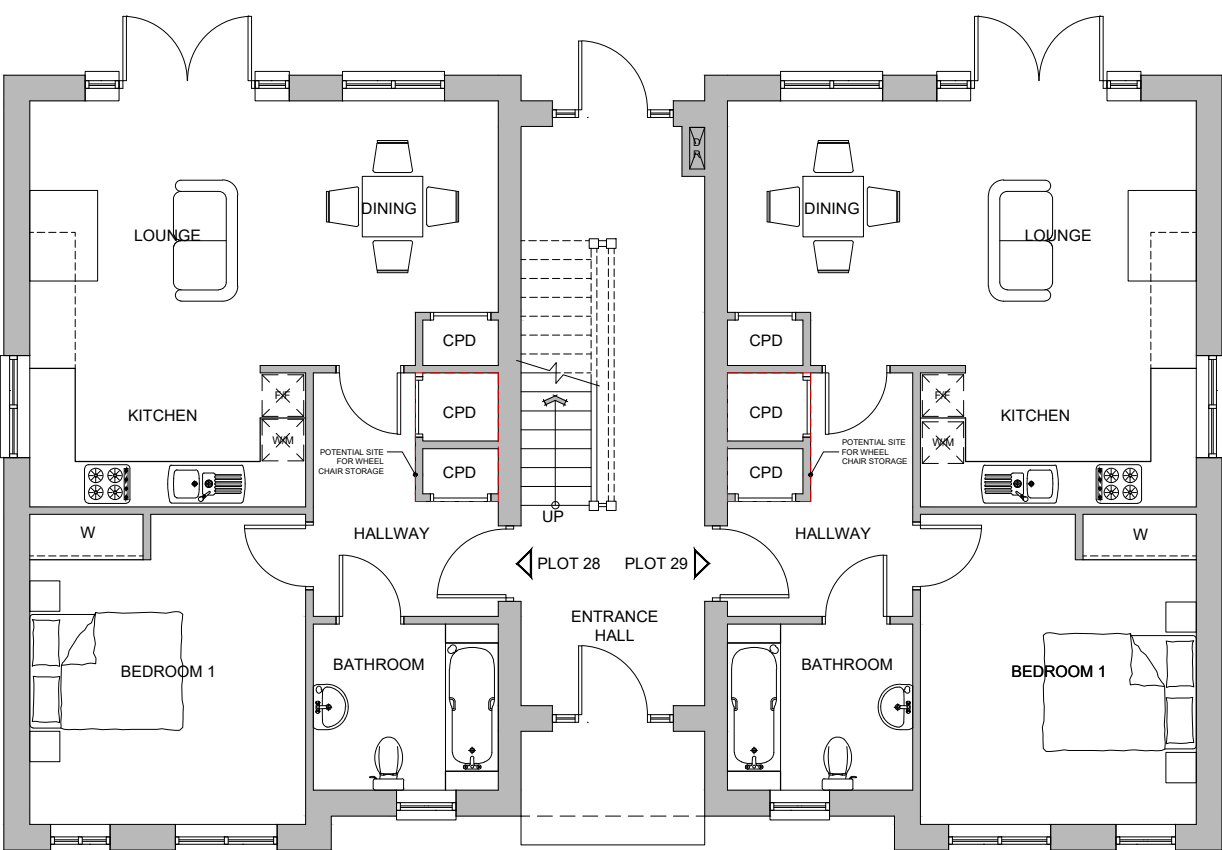


GROUND FLOOR


PLOT 28 & 29 & 30 & 31 & 32

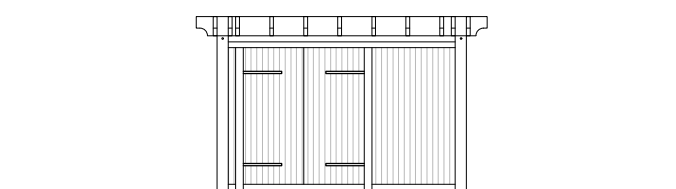


FRONT

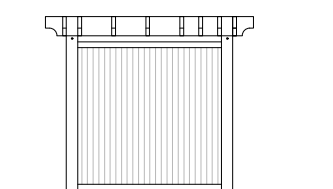


SIDE

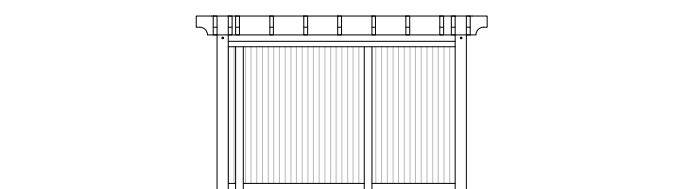

REAR

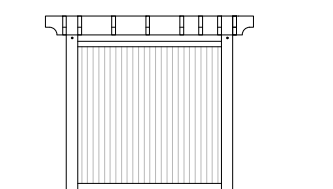

SIDE

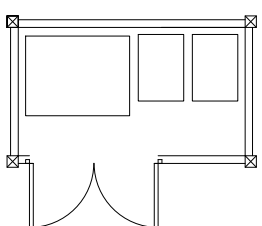

BIN STORE PLAN

MATERIALS SCHEDULE	
BRICK	
BRICK FEATURE	
RENDER	
SLATE ROOF	
ZINC CLADDING	

PLOTS 28 and 29 TO COMPLY WITH
APPROVED DOCUMENT M4(3)
WHEELCHAIR USER DWELLINGS

0 1 2 3 4 m 6 8 10		
Scale 1:100		
C	14.01.21	Bin Store Added
B	26.11.19	Changes to side and rear
Rev.	Date	Detail
A	12.09.19	Plots numbers changed

Status
PLANNING ISSUE



ASCOT DESIGN
Timeless architecture

Ascot Design Ltd, Berkshire House 39-51 High Street, Ascot, Berkshire, SL5 7HY
Tel: 01344 299330 Fax: 01344 299331 Email: info@ascotdesign.com
www.ascotdesign.com

Client
HODSON DEVELOPMENTS

Project Title
**HERSCHEL GRANGE
WARFIELD, BRACKNELL**

DRAWING Title
**APARTMENTS
PLANS AND ELEVATIONS**

Scale:	1:100 @ A1	Date:	JUN 18	Drawn:	
DRAWING No:	17 - J2176 - 104	Rev:	C		

The copyright in this document and design is confidential to and the property of Ascot Design Limited