





Front Elevation
1 : 100



Rear Elevation
1 : 100

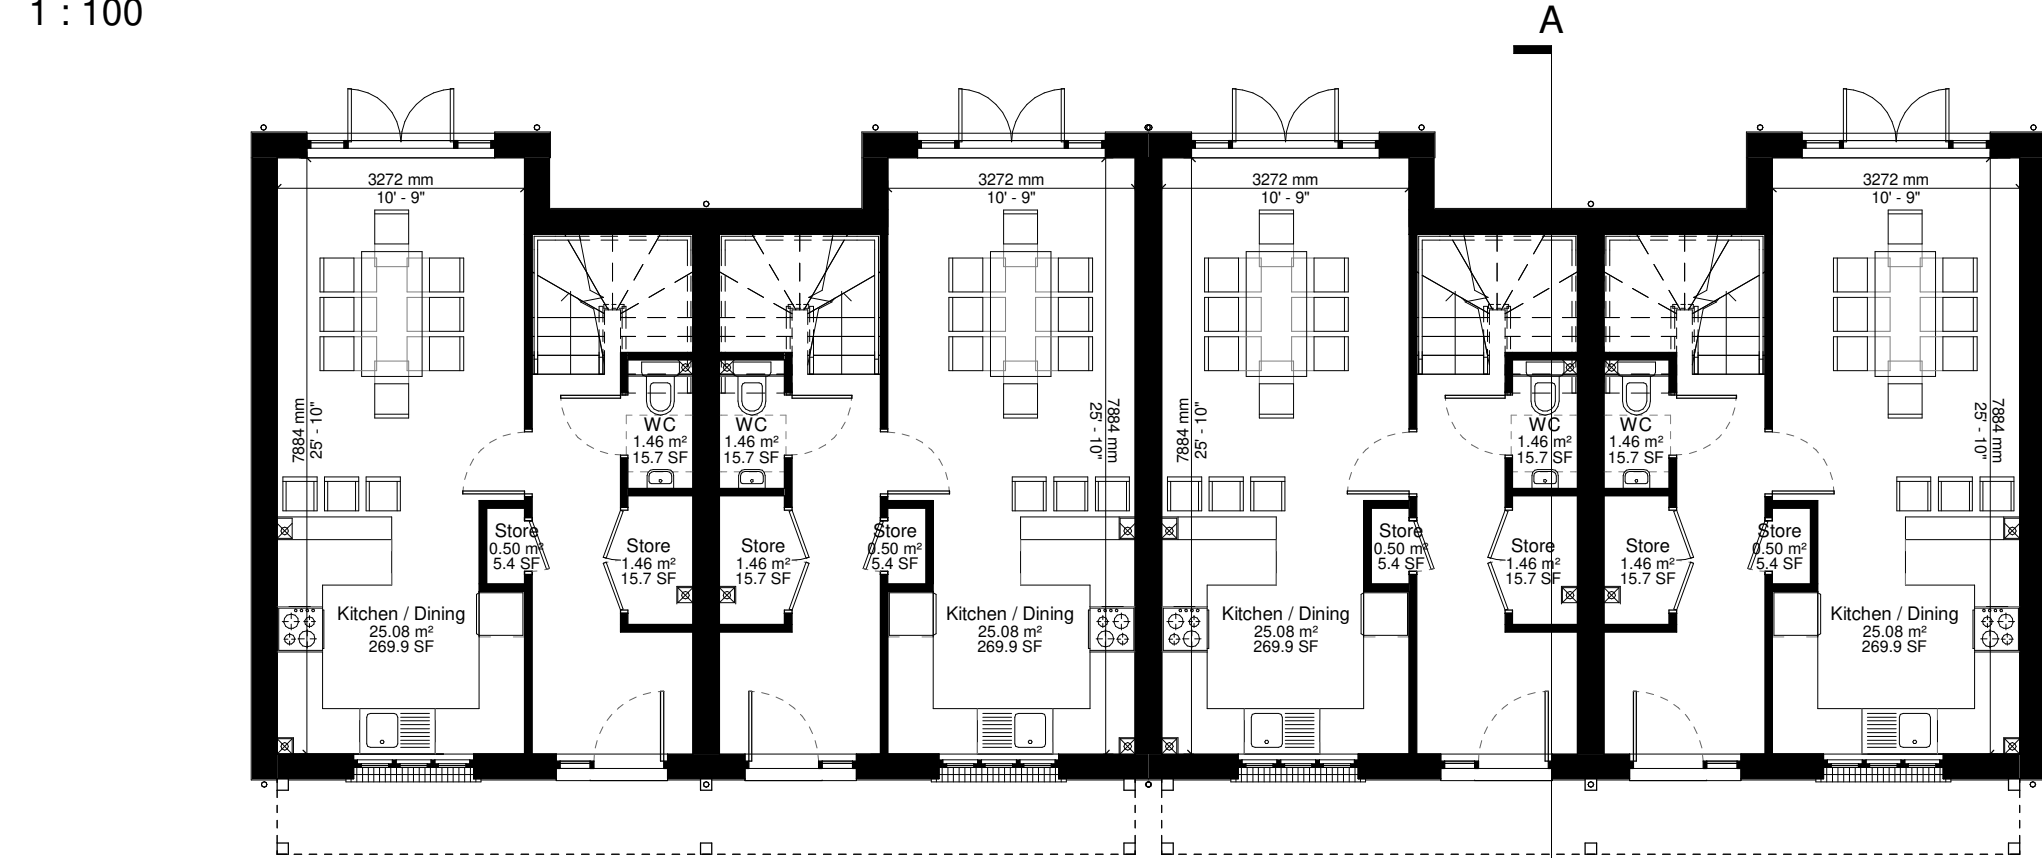

H3H Ground Floor
41.11 m² 442 ft²
Ground Floor Plan
1 : 100

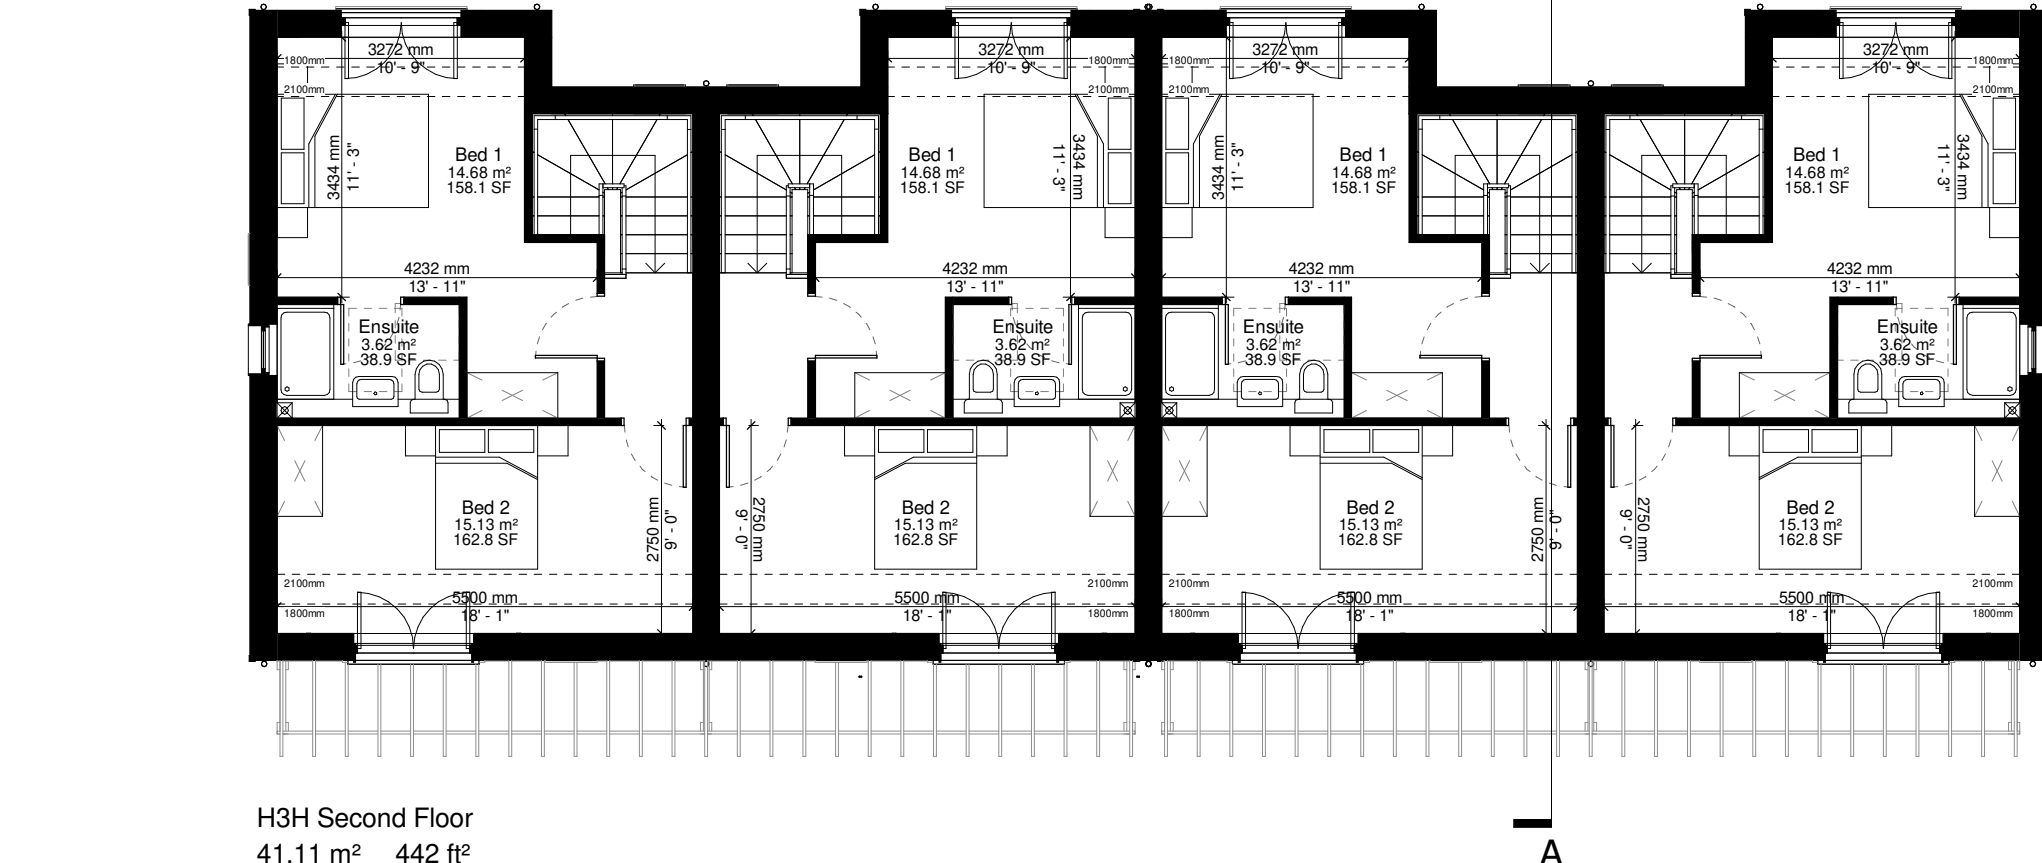


H3H Second Floor
41.11 m² 442 ft²
Second Floor Plan
1 : 100




Right Elevation
1 : 100




Right Elevation
1 : 100

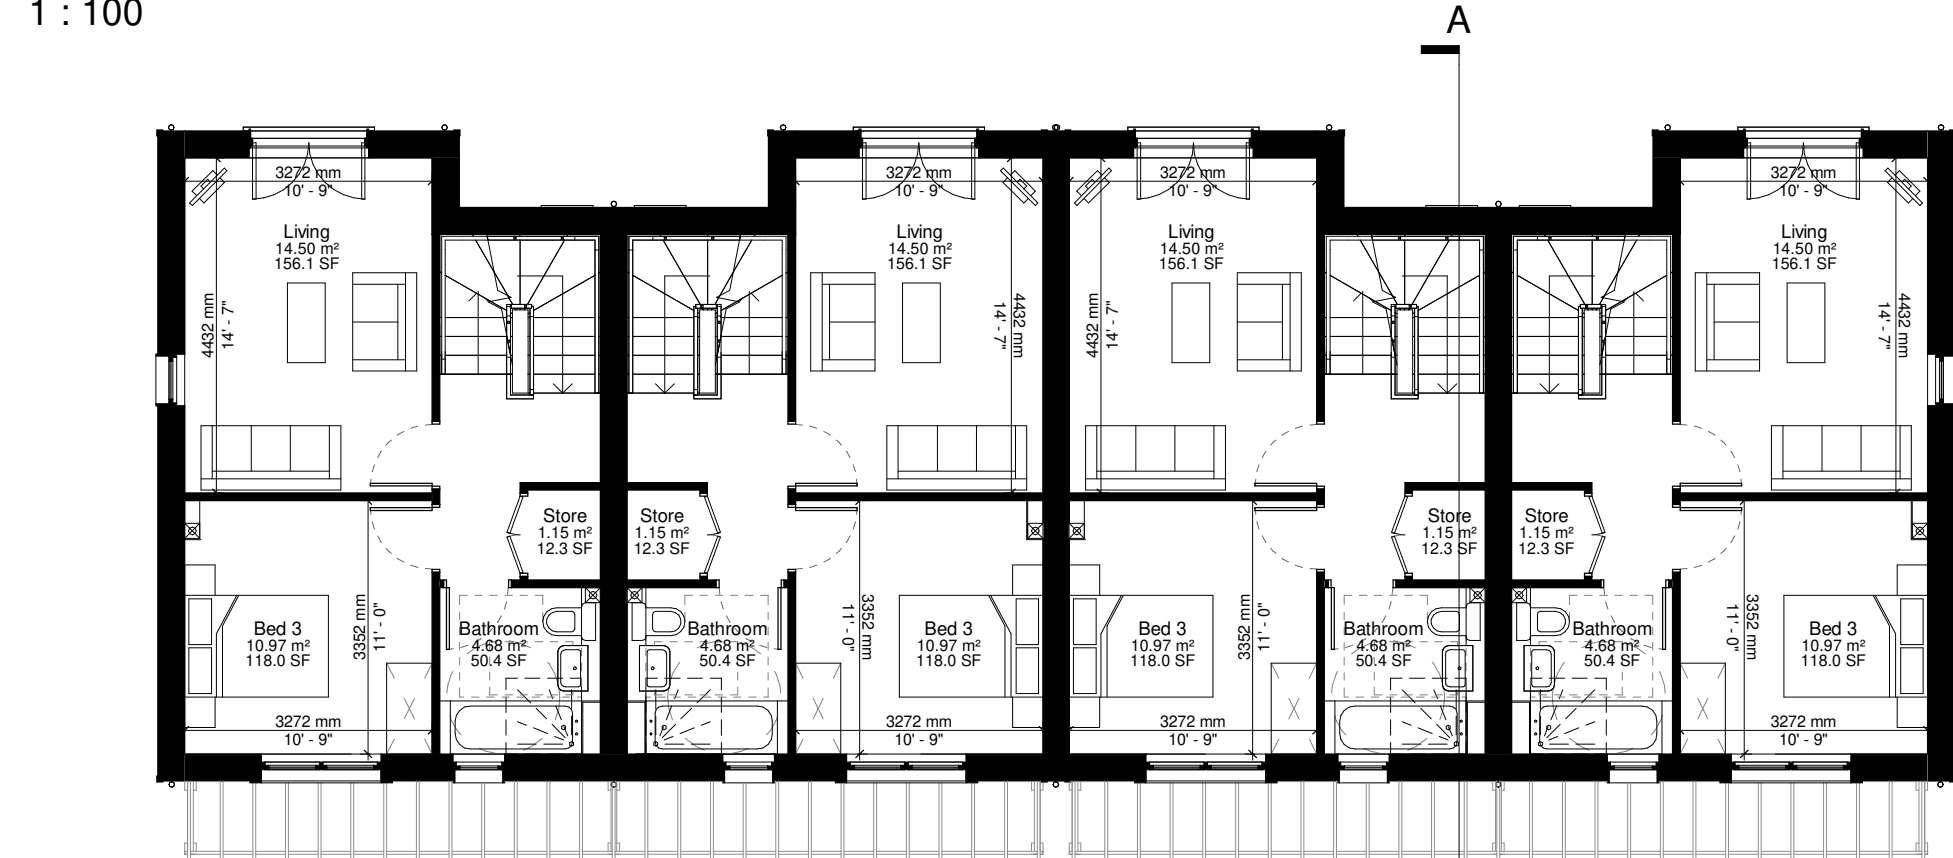

H3H First Floor
41.11 m² 442 ft²
First Floor Plan
1 : 100

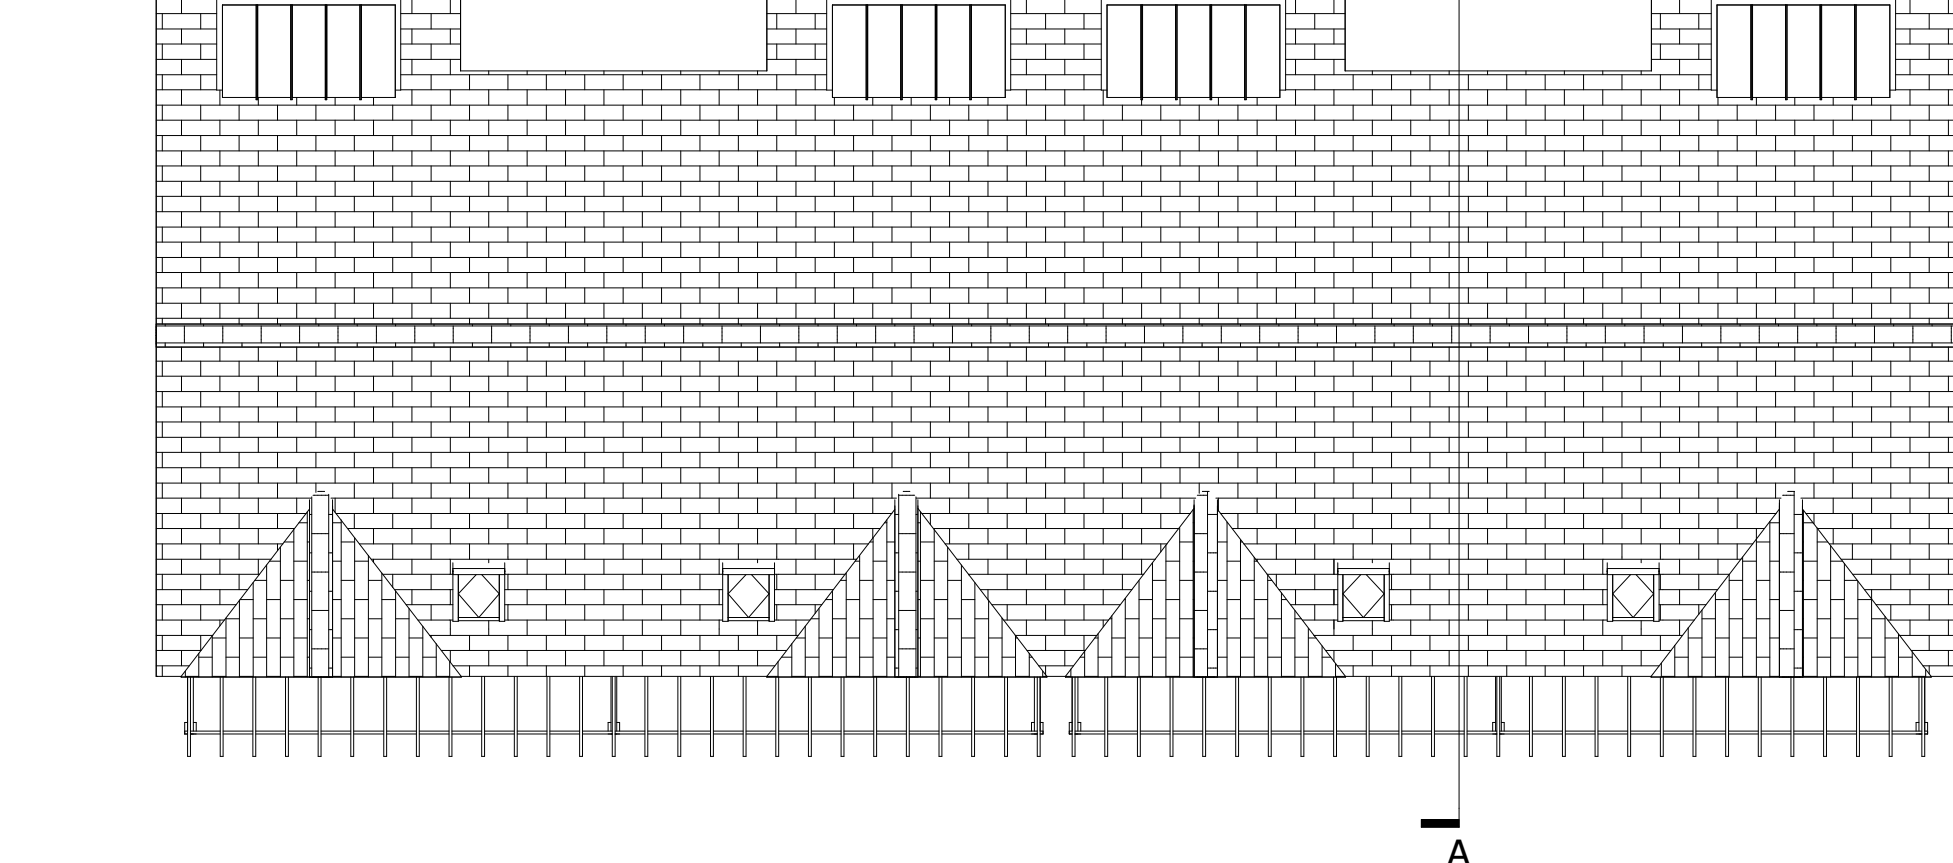

Roof Plan
1 : 100

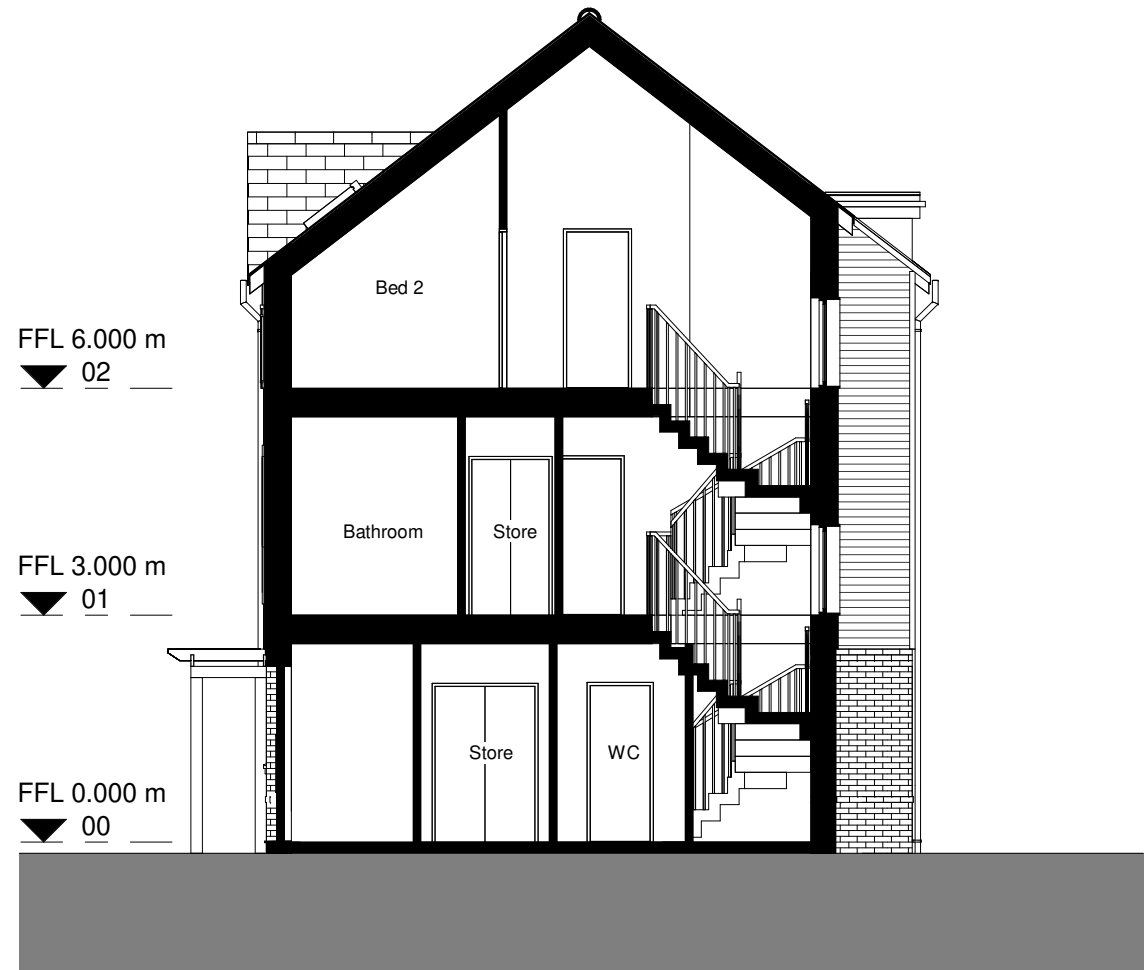

Section A
1 : 100

Notes

Do not scale from this drawing.
All contractors must visit the site and be responsible for taking and checking dimensions.
All construction information should be taken from figured dimensions only.
Any discrepancies between drawings, specifications and site conditions must be brought to the attention of the supervising officer.
This drawing & the works depicted are the copyright of JTP.

This drawing is prepared for the specific project stage in the Drawing Status section below and it is not intended to be used for any other purpose. Whilst all reasonable efforts are used to ensure drawings are accurate, JTP accept no liability for any reliance placed on, or use made of, this plan by anyone for purposes other than those stated in the Drawing Status below.

Area Schedule (H3H_04 Terrace)		
Unit Type / Level	Area (sq.m.)	Area (sq.ft.)
H3H Ground Floor	41.11 m²	442 ft²
H3H First Floor	41.11 m²	442 ft²
H3H Second Floor	123.32 m²	1327 ft²

MATERIALS	
BRICK	: Grey Multimix Brick
CLADDING	: Light Grey Cladding
ROOF	: Slate Effect Tiles
WINDOWS	: White uPVC
RW GOODS	: Grey uPVC
JULIETTE	: Grey Metal Railings
PERGOLA	: Timber Frame



PLOT NOS. : 12-15

27.09.19	Planning Issue	JTP	ABL
Rev	Date	Description	Drawn Chkd

Drawing Status

Planning

Client
Hodson



JTP Studios, Unit 5,
The Rum Warehouse
Pennington Street,
London, E1W 2AP
44 (0) 20 7017 1780
www.jtp.co.uk

Project
Chilmington Green - Reserved
Matters - Land Parcel O

Drawing Title
H3H_03 Terrace - Plans,
Elevations & Section

Scale @A1 1 : 100 Job Ref. 00122U

Drawing No. H3H_02 Revision.

Scale Bar
0 1 2 3 4 5 m