


TARRANT HOUSE

4 Ground Floor Plan

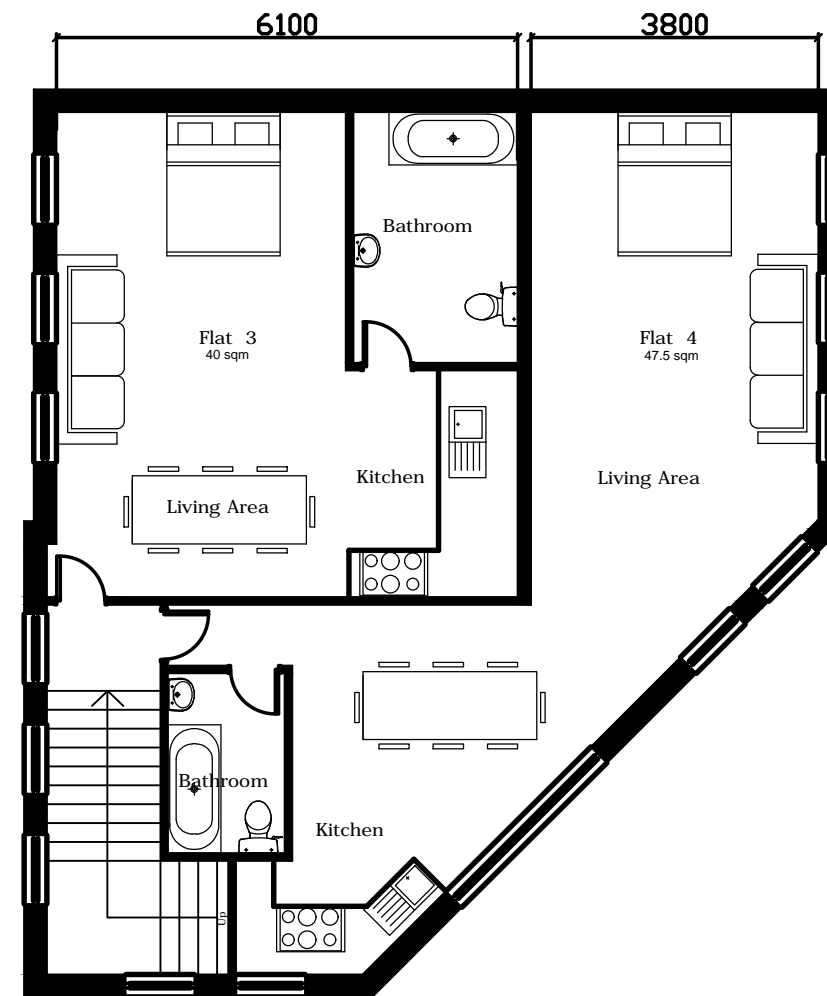

TARRANT HOUSE

5 First Floor Plan

PROPOSED FLOOR PLANS GROUND + FIRST FLOOR
1:100

SCALE 1:100 (METRES)



NOTE: This drawing is based upon survey information drawn by others. All dimensions and information contained in these plans should be checked on site and with the Local Authority prior to commencing any building works. The works may also be covered by the Town and Country Planning Acts, Building Acts and The Party Wall Act. No works should be commenced prior to obtaining all necessary consents.