
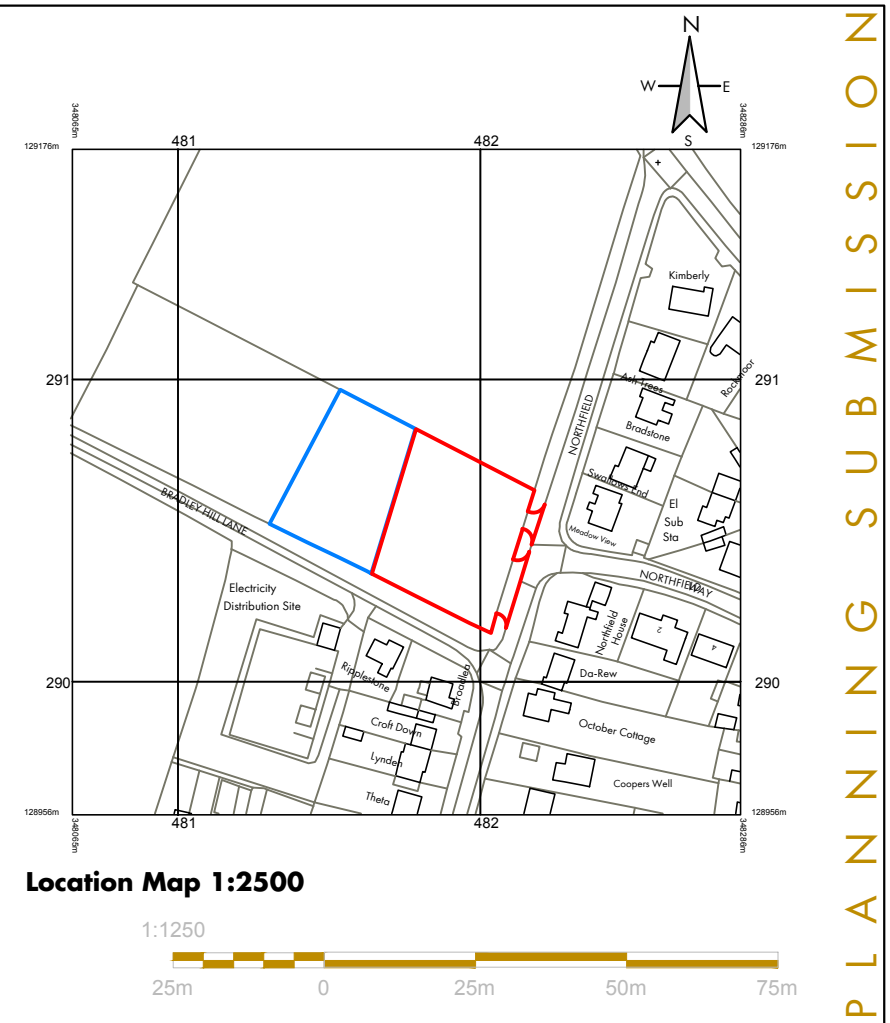


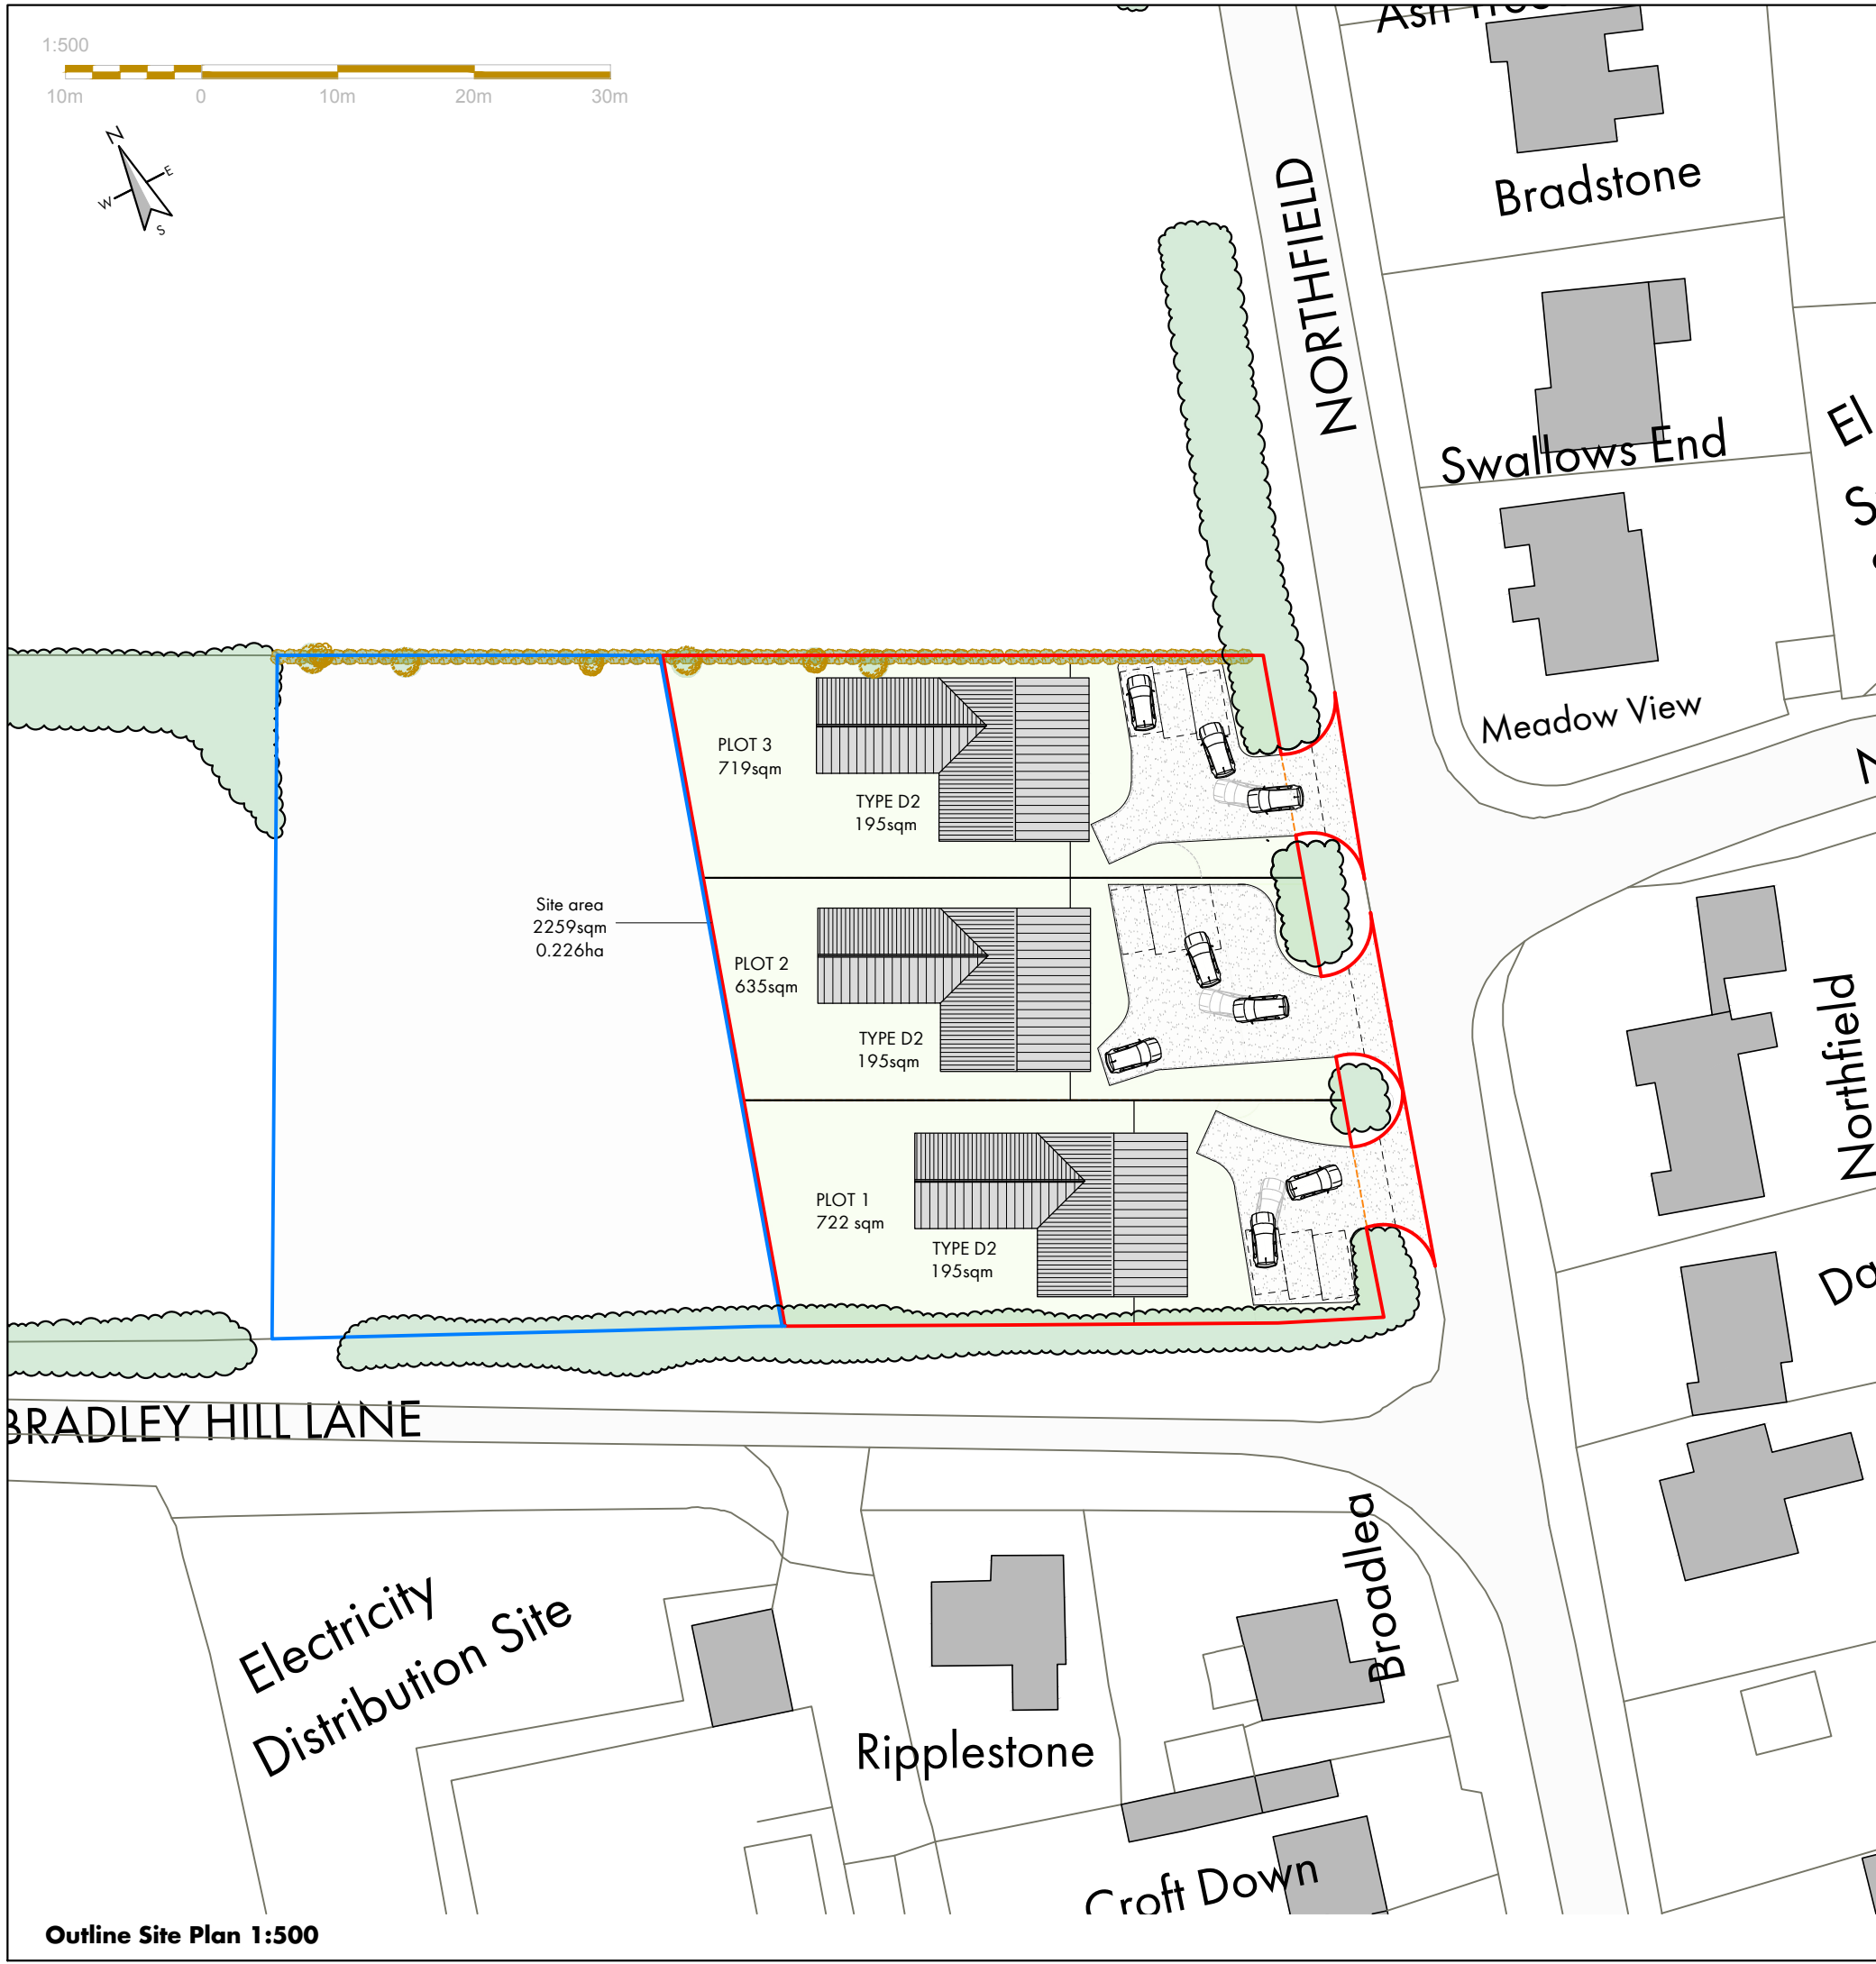

rev A: Access amendments 07DEC20
rev B : Boundary delineation amended 20 JUL 21
rev C : Hedge Thickness reduced - south boundary

Outline Site Plan 1:500 & 1:2500

reDSGN Ltd.
architecture & design

The Studio
Woodhouse Farm
Stoke St Gregory
Taunton
Somerset
TA3 6JA

01823 490738 | info@re-dsgn.co.uk | www.re-dsgn.co.uk

Disclaimer Do not scale from drawings, all dimensions to be checked on site before commencement of any works and any discrepancies to be reported to the design team immediately.

SCALE FOR PLANNING PURPOSES ONLY

Project	Land Off Northfield GR ST 48183 29061 Northfield Somerton Somerset
Description	Outline Site Plan
Date	Nov 2020
Drn By	TH
Scale	1:500 & 1:2500 @ A3
Drg No.	DSGN0250_OP_SP01_revC