

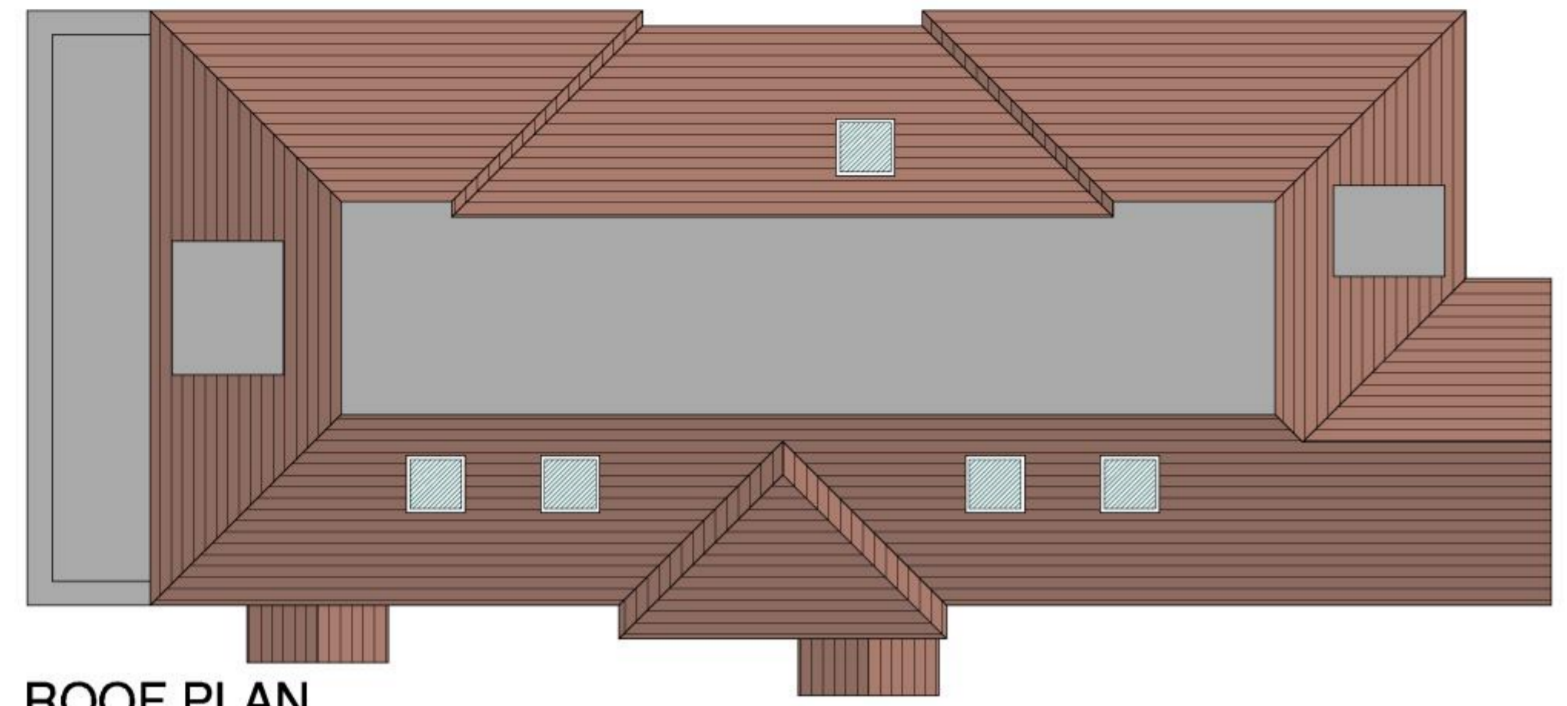


NOTE


THIS DRAWING IS THE COPYRIGHT OF AMASIA ARCHITECTS LTD AND MAY NOT BE COPIED, ALTERED OR REPRODUCED IN ANY FORM, OR PASSED TO A THIRD PARTY WITHOUT THE WRITTEN CONSENT OF AMASIA ARCHITECTS LTD. DIMENSIONS SHOULD BE CHECKED AND VERIFIED ON SITE AND ANY DISCREPANCIES SHOULD BE REPORTED TO THE ARCHITECT. USE FIGURED DIMENSIONS ONLY. IF IN DOUBT ASK FOR CONFIRMATION.

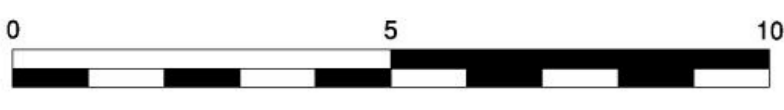

ROOF PLAN

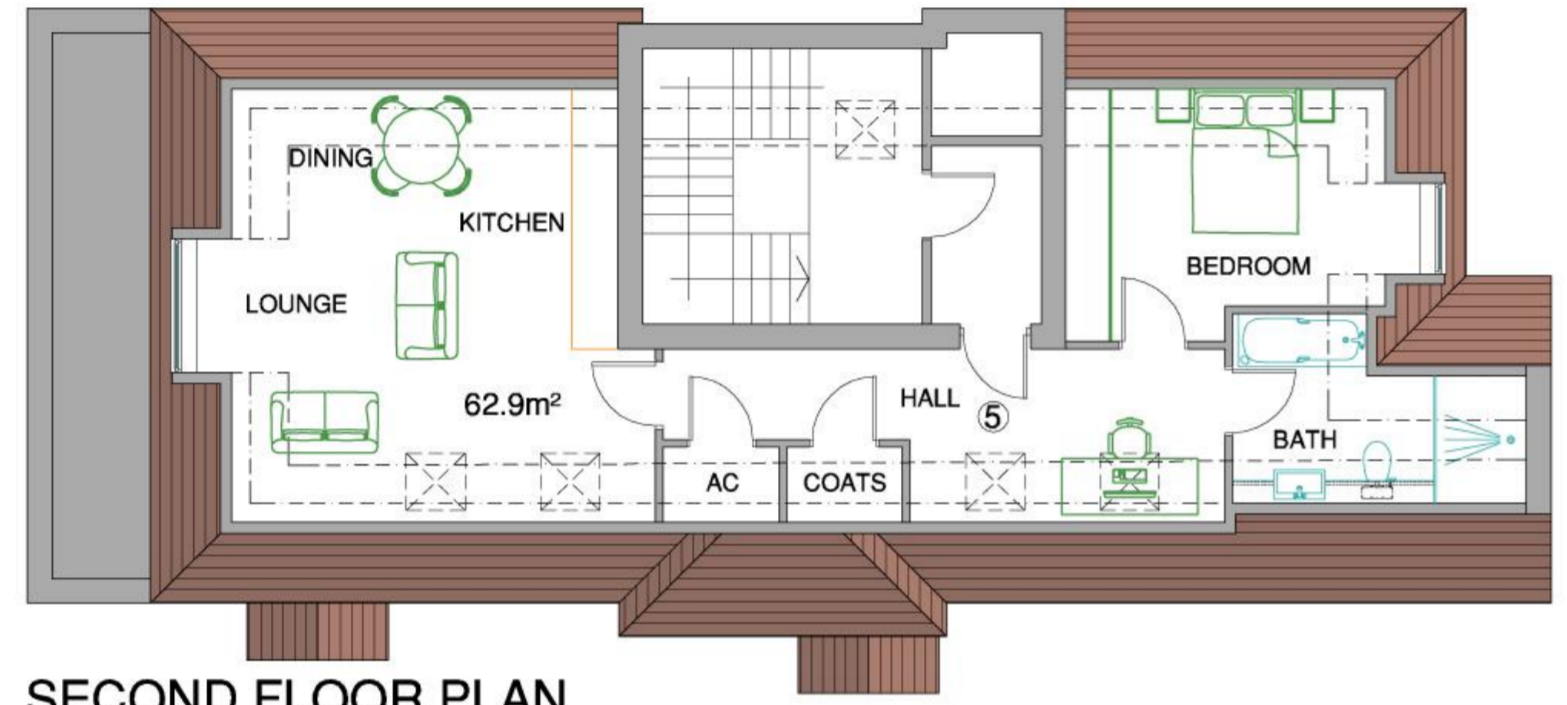


SECOND FLOOR PLAN

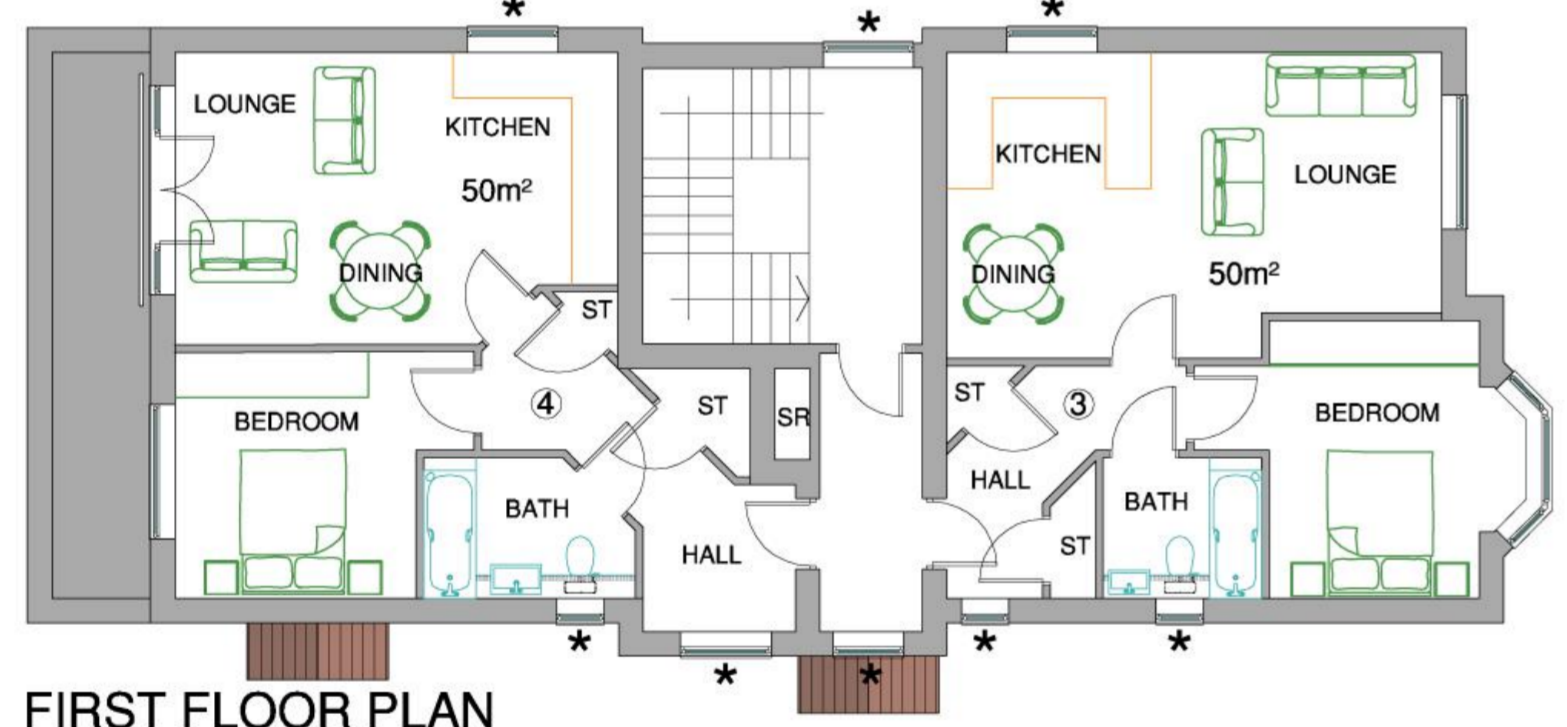

FIRST FLOOR PLAN

*Obscure Glazed

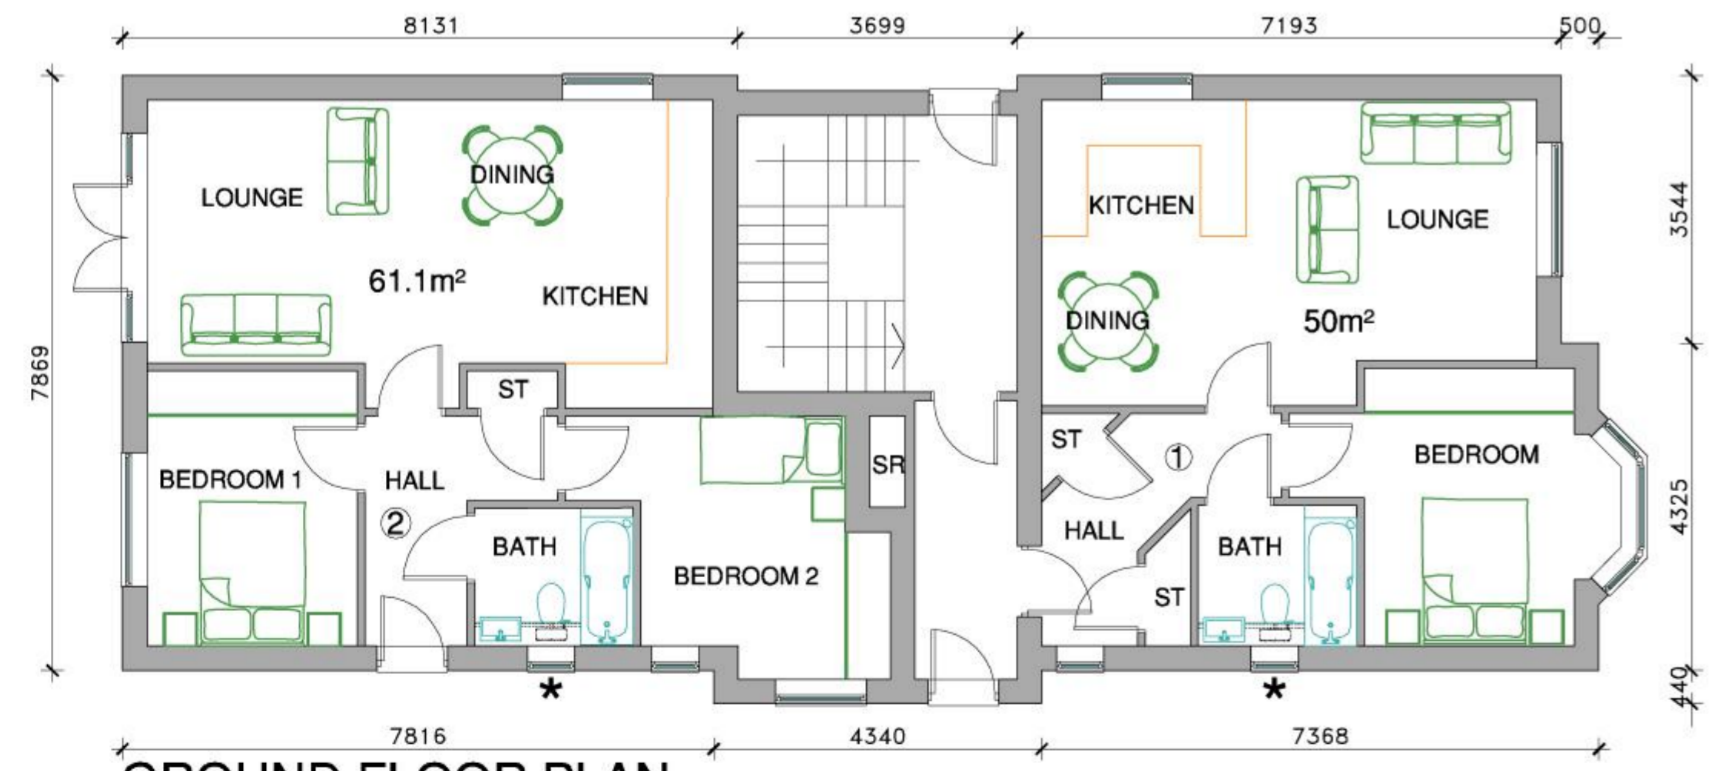

GROUND FLOOR PLAN

*Obscure Glazed



SOUTH EAST ELEVATION



SOUTH WEST ELEVATION



NORTH EAST ELEVATION



NORTH WEST ELEVATION

REV.	DESCRIPTION	DRAWN	DATE
REVISIONS			

Issued for
PROPOSALS

SITE ADDRESS
85 MANOR ROAD NORTH
HINCHLEY WOOD
SURREY
KT10 0AB

CLIENT
MR JOHN HARDING

SCALE SHEET SIZE DRAWN DATE
1-100 A1 SG MARCH 19

DRAWING TITLE
PLOTS ONE TO FIVE
PLANS & ELEVATIONS

DRAWING NUMBER REVISION
AAL-19-103-P03



ALBURY ESTATE
LOWER BARN
WESTON FARM
ALBURY
SURREY
GU5 9BZ
T: 01483 205724
www.amasiaarchitects.com
enquiries@amasiaarchitects.com
Company Reg. No. 4809033
VAT Reg. No. 948319110