

**Notes**

Do not scale off this drawing except for planning purposes  
 Check all dimensions on site before any work commences  
 All goods, materials and workmanship must conform to current building regulations, British standards and codes of practice.  
 Copyright of this drawing is to be retained by Ecotecture Ltd and must not be reproduced without written consent from the practice.

Drawing to be printed A1

Hatched Green indicates area of designated Ancient Woodland plotted from OS data



01.02.18 - Amendments to site layout - Rev A - GH  
 15.11.18 - Minor Amendments - Rev C - GH  
 28.05.19 - Garage repositioned - Rev D - GH  
 24.06.19 - Minor Amendments - Rev E - GH

**ecotecture**  
 ecological design

01444 416745  
 info@ecotecture.co.uk  
 www.ecotecture.co.uk


31 Sussex Road  
 West Sussex  
 RH16 4DZ

Client: Alex Boggis

Address: Burnt Oak Farm  
 Woodhatch Lane  
 Reggate  
 RH1 5JH

Description: Proposed Site Plan

Scale: 1:100  
 Date: Check: GMC  
 Drawn: GMC  
 Drawing No: 688/(P) 100 E

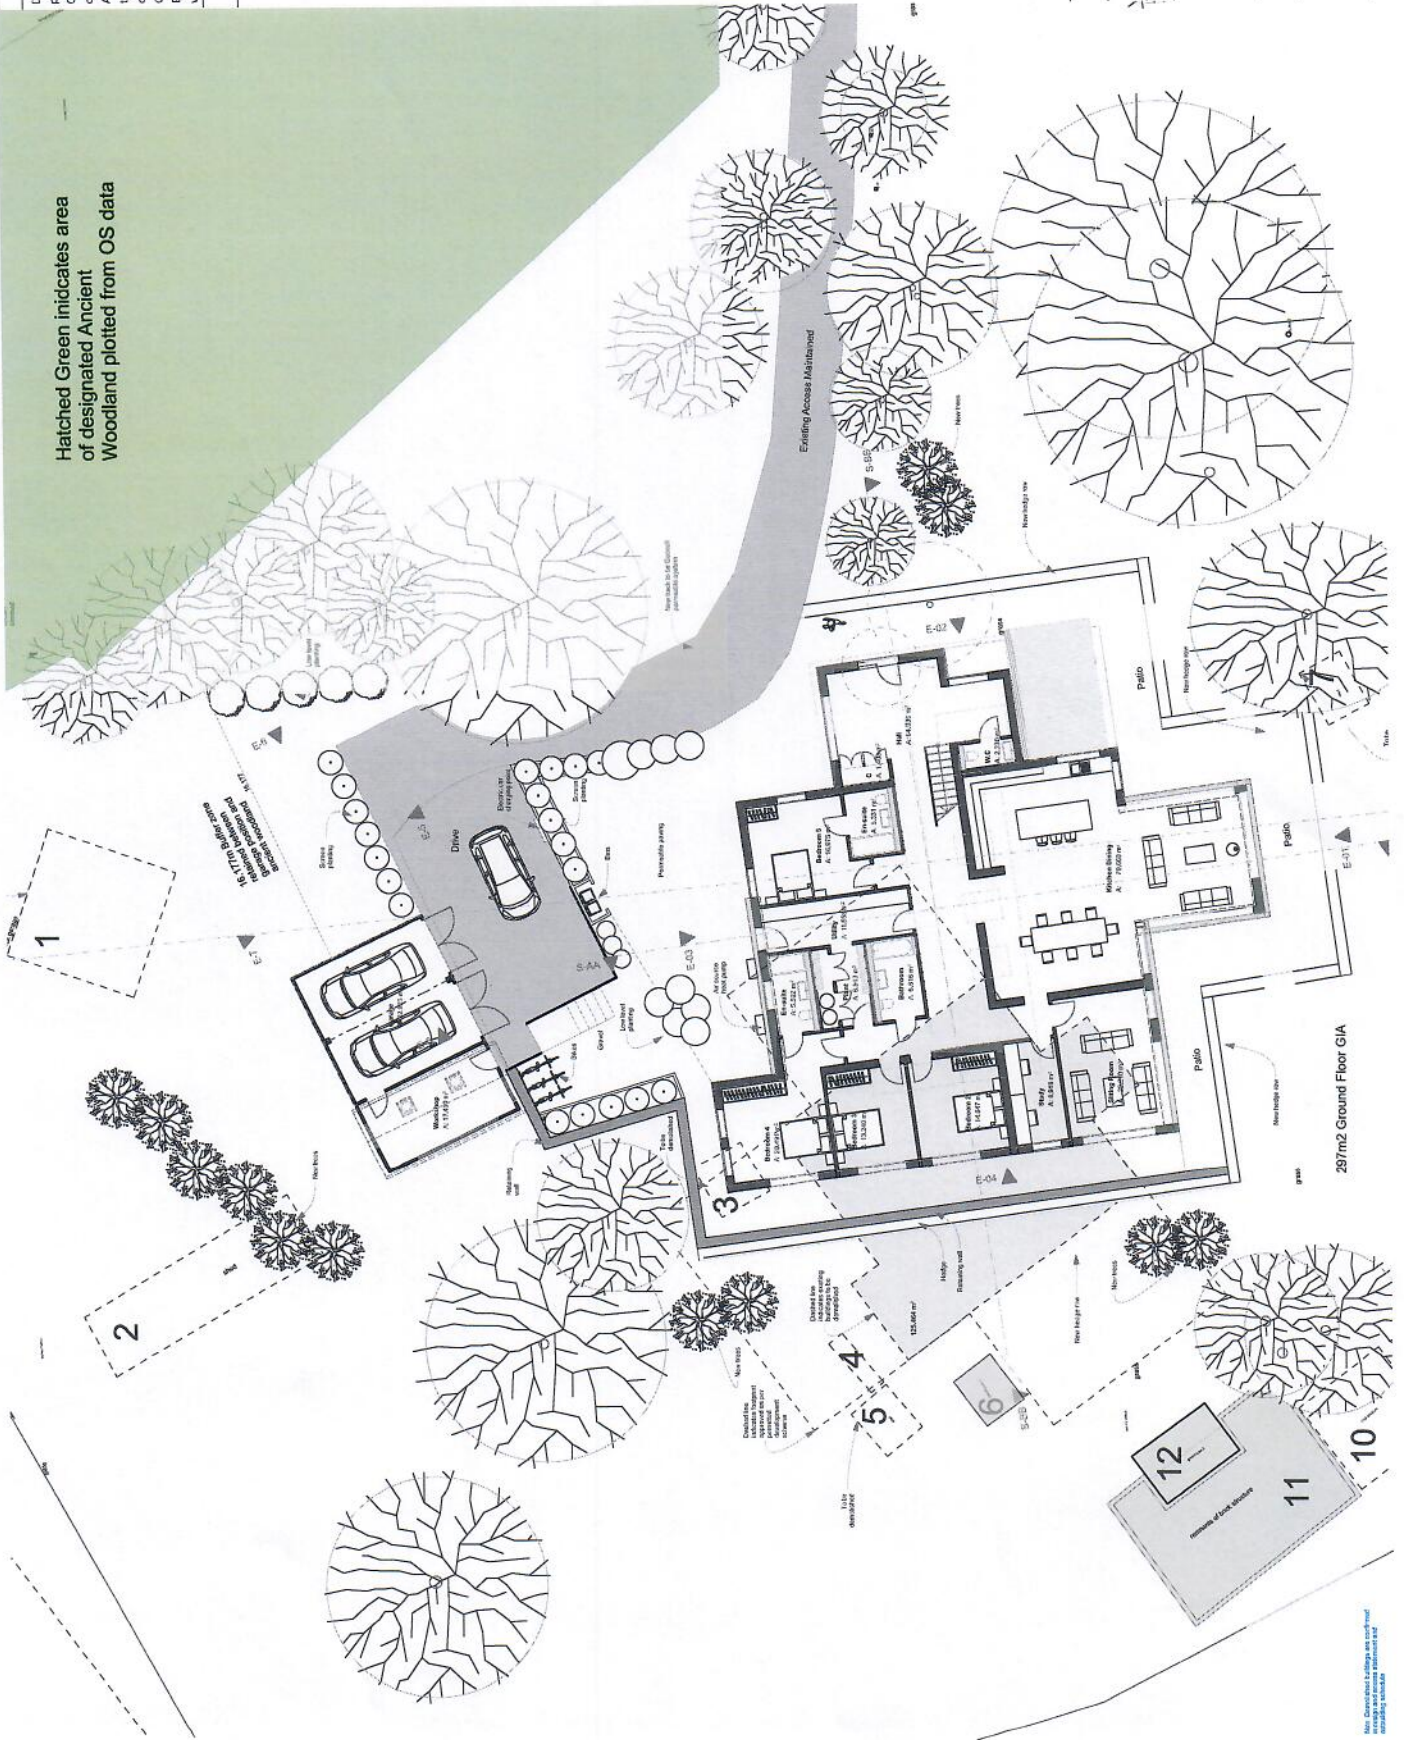


All dimensions are in millimeters unless otherwise stated.

**NOTES**

Do not scale off this drawing except for planning purposes  
 Check all dimensions on site before any work commences  
 All goods, materials and workmanship must conform to current building regulations, British standards and codes of practice.  
 Copyright of this drawing is to be retained by Ecotecture Ltd and must not be reproduced without written consent from the practice.

Drawing to be printed A1

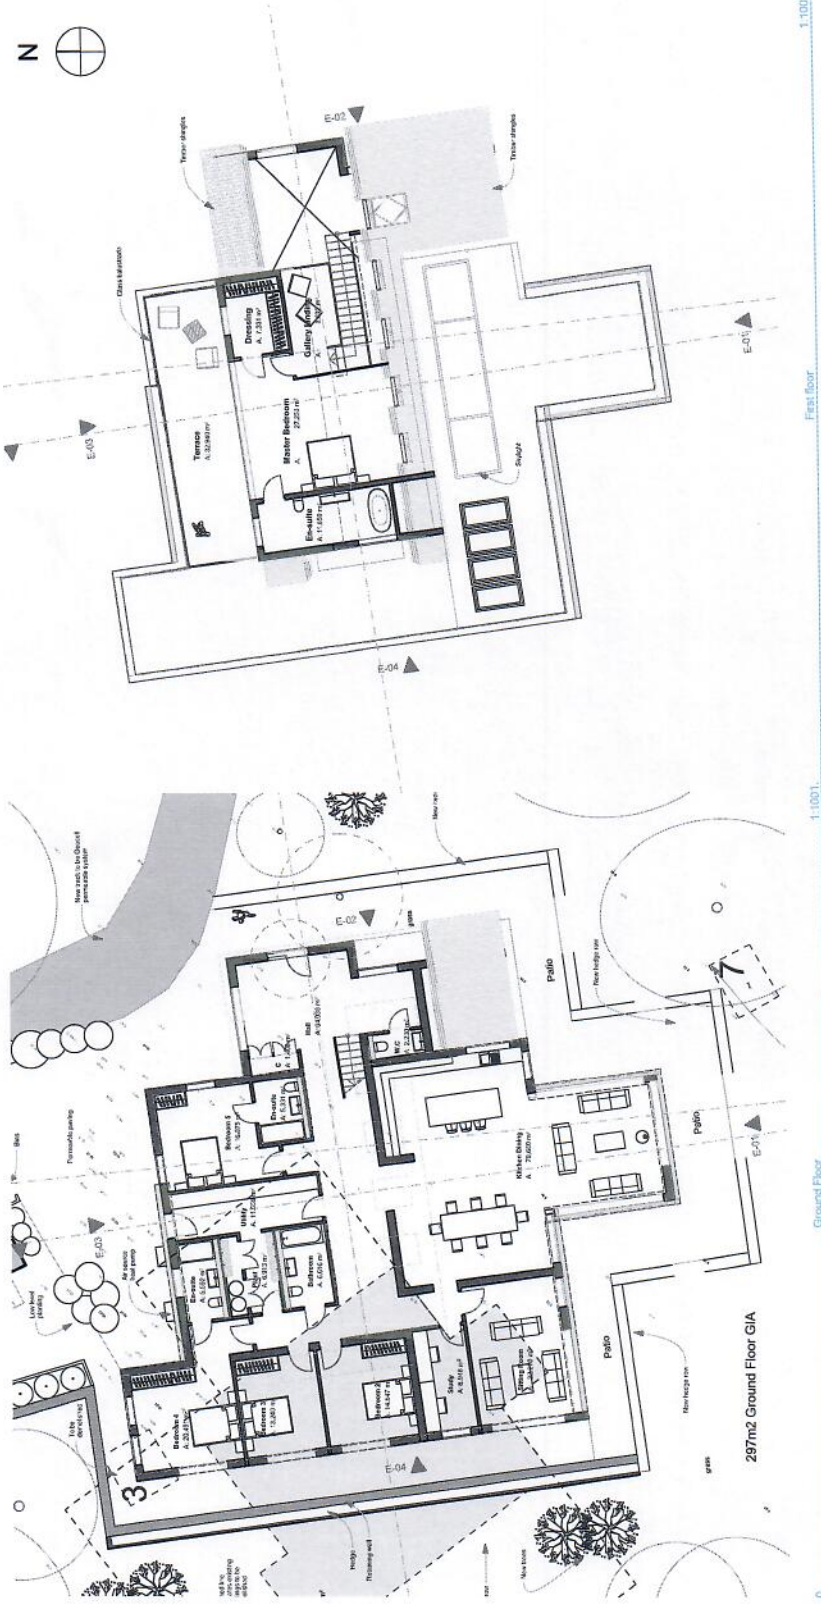

297m2 Ground Floor GIA

**Proposed House Plans**

Total GIA = 354m2  
 (3810 sqft)

24.05.19 - Amendments to ground floor layout - Rev A - GMZ  
 17.07.19 - Amendments to floor layout - Rev B - GMZ  
 24.05.19 - Amendments to floor layout - Rev C - GMZ  
 01.02.19 - Amendments to floor layout - Rev D - GMZ  
 22.01.19 - Amendments to floor layout - Rev A - GMZ



01444 416745  
 info@ecotecture.co.uk  
 www.ecotecture.co.uk


31 Sycamore Road  
 West Sussex  
 RH16 4DZ

Client: Alex Boggis  
 Address: Burnt Oak Farm  
 Woodstock Lane  
 Reigate  
 RH1 3H

Description: Proposed Floor Plans

Scale: 1:100  
 Drawn: GMZ  
 Date: 17/07/19

Checked: GMZ  
 Drawing No: 488 / (P) 101 F

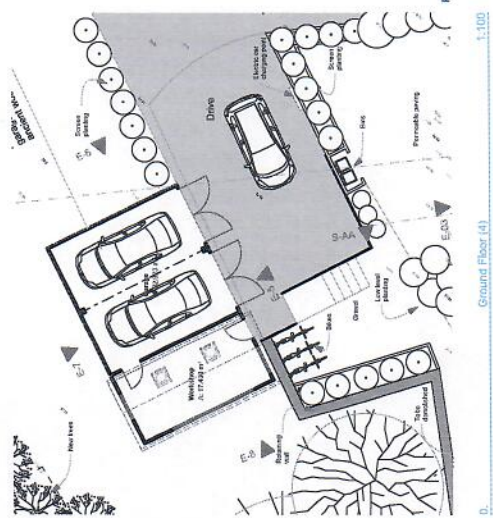

Proposed Garage Plans

Ground Floor (4)