





LHS ELEVATION

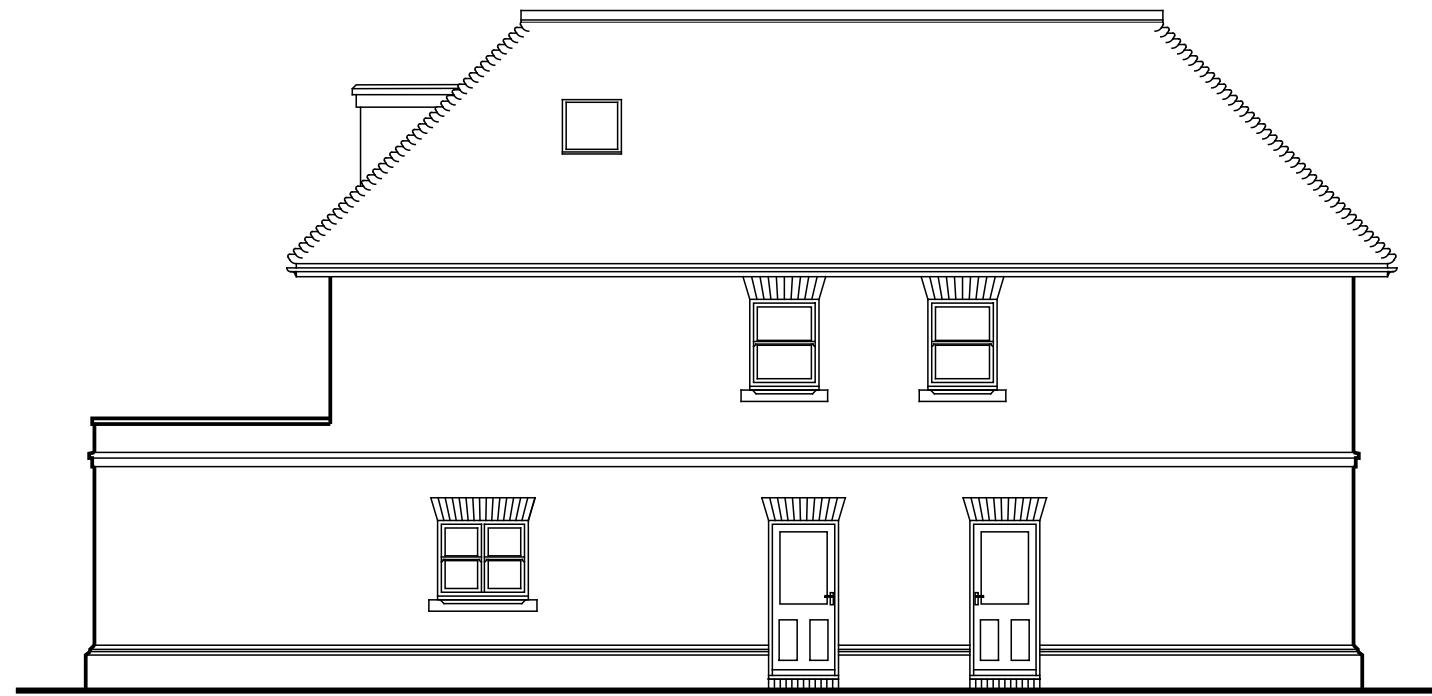


REAR ELEVATION




FRONT ELEVATION

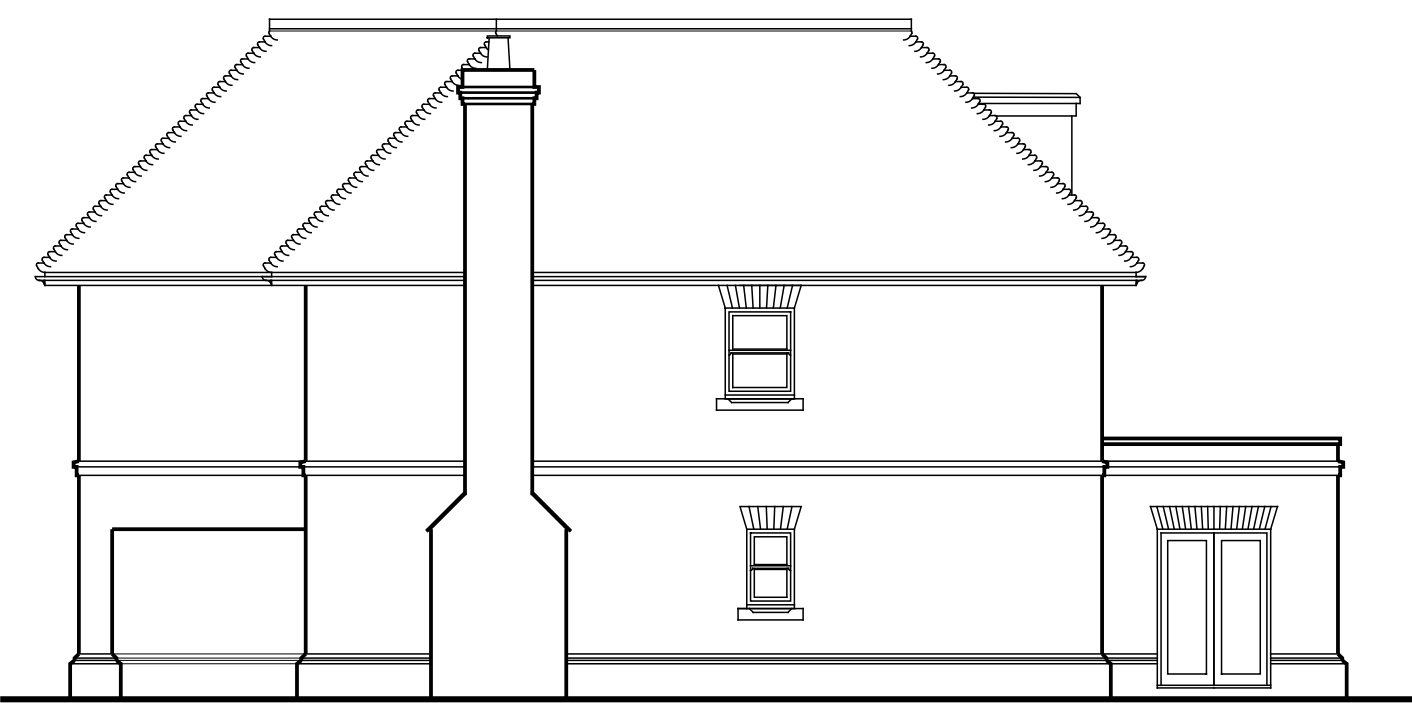


RHS ELEVATION

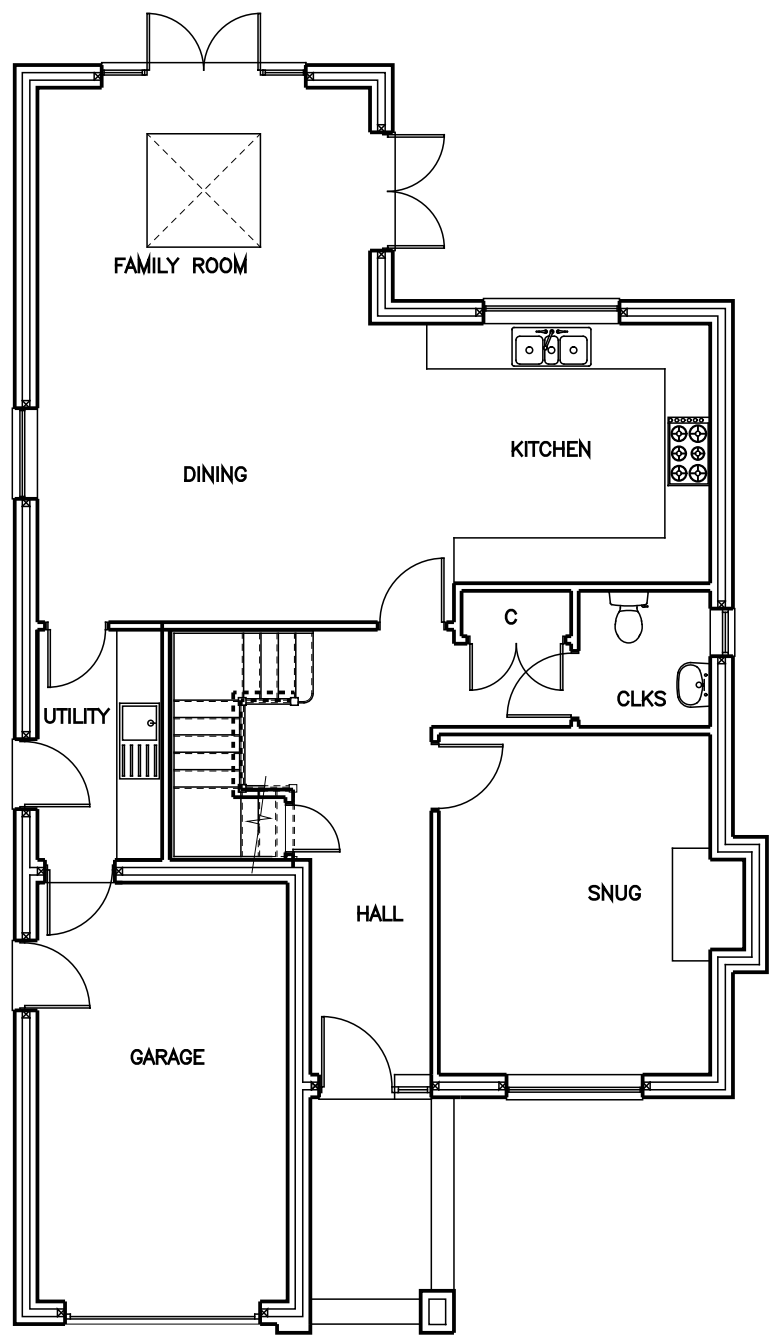


GROUND FLOOR PLAN

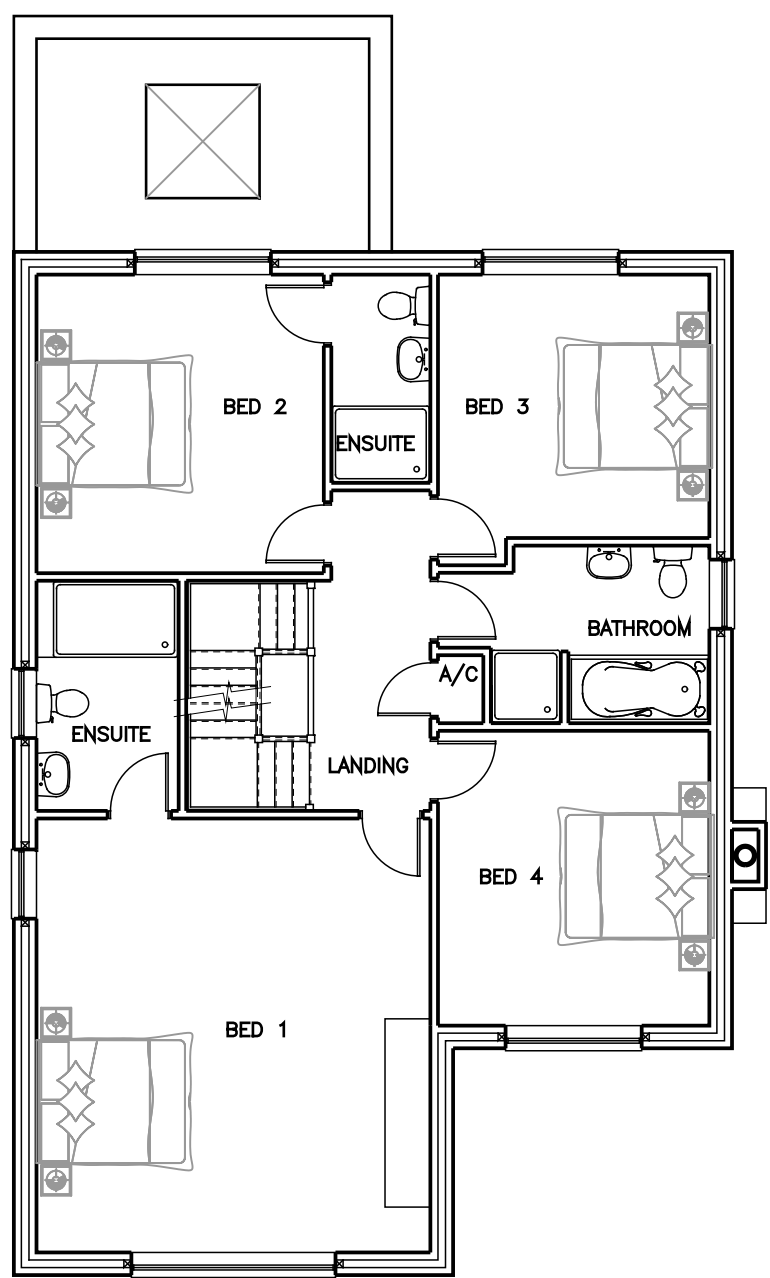

FIRST FLOOR PLAN

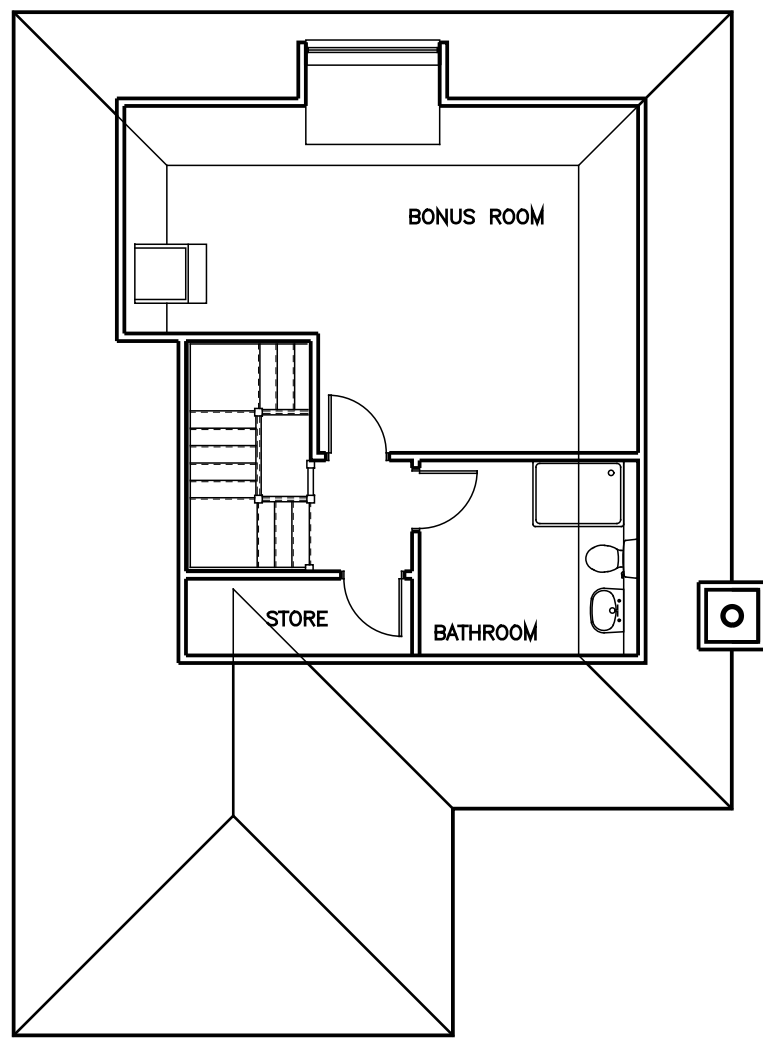

ATTIC PLAN

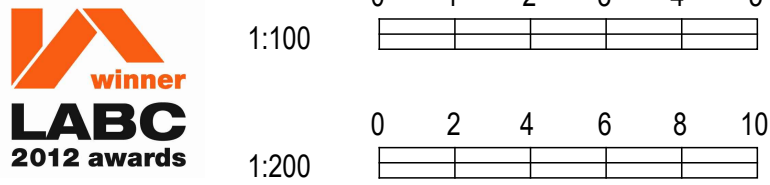

SCALE DRAWINGS FOR PLANNING PURPOSES ONLY

ALL DIMENSIONS TO BE CHECKED ON SITE PRIOR TO COMMENCEMENT AND ANY DISCREPANCY REPORTED TO RCCA

THIS DRAWING IS COPYRIGHT AND CANNOT BE REPRODUCED IN PART OR WHOLE WITHOUT WRITTEN CONSENT OF RCCA

PLANNING NOTES

Refer to drawing 1525-SP1 for site details

MATERIALS

Walls : Stock facing and feature brickwork to be selected and approved. Tilehanging to elevation where indicated

Eave : Closed eave with gutterboard and as schedule to be approved

Fenistration : UPVC as indicated

Roof : To be plain tiles to be approved at pitch indicated.

REVISIONS

Rev A Scheme revised

22 May 18



Clarks Barn, Bassetsbury Lane, High Wycombe, Bucks HP11 1QX
T 01494 888000 F 01494 888008 E ricclark@richardclarkarchitects.co.uk

CONTRACT

84 THE UPLANDS
GERRARDS CROSS
BUCKS
SL9 7JG

CLIENT

G. SWEENEY ESQ.

DRAWING

PLANNING DRAWING PLOT 2
PLANS & ELEVATIONS

DRAWN

MB

DATE

OCT 2017


SCALE

1:100

JOB / DRWG No

1525 / P2 A

BUILDING
FOR LIFE
AWARD
WINNER

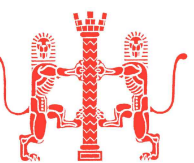

COPYRIGHT

©