




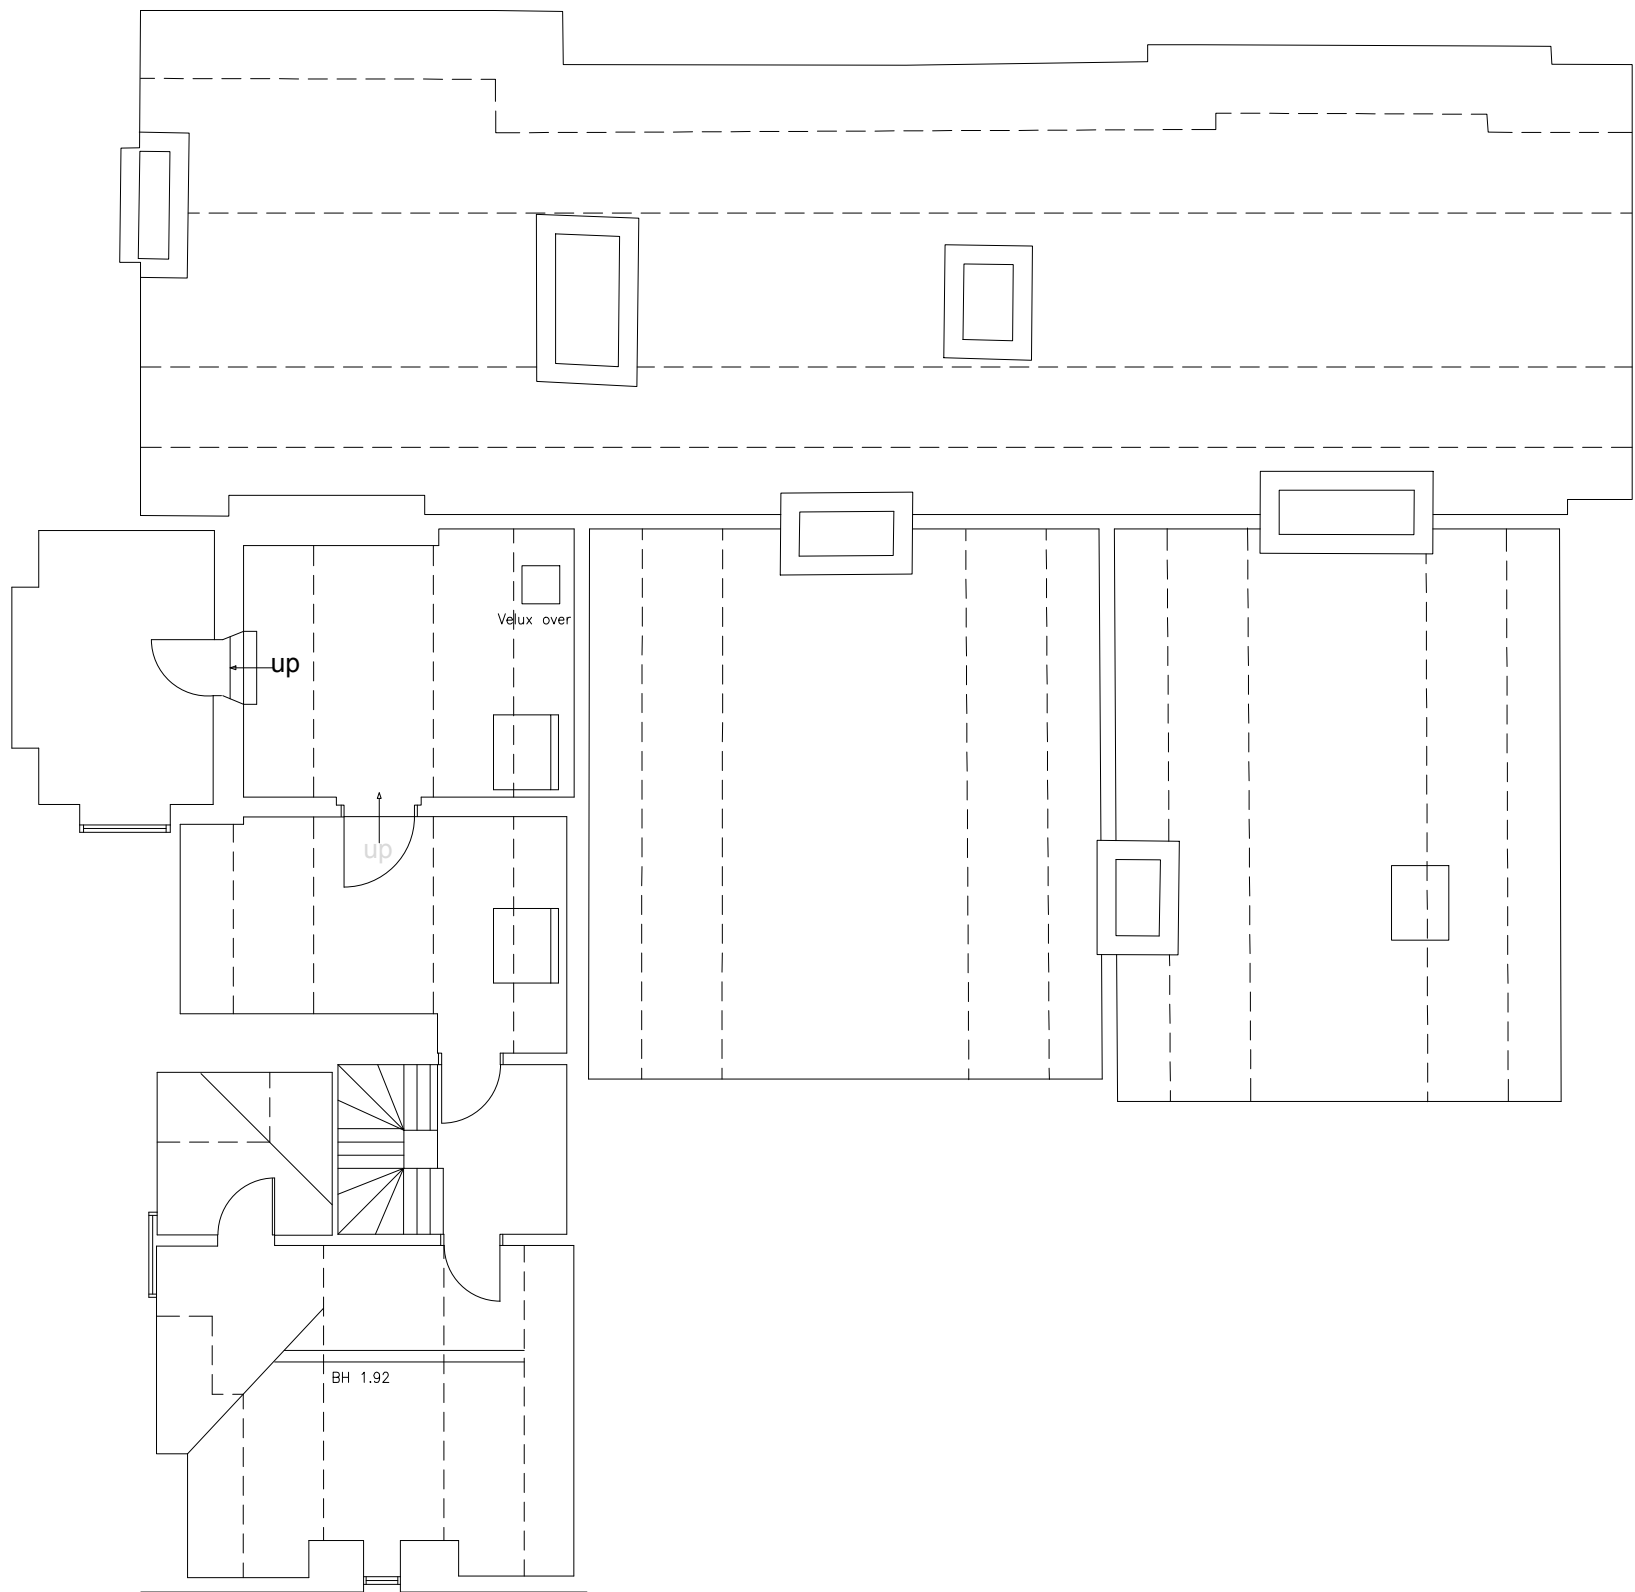

SECOND FLOOR
Existing GEA - 246.4m² / 2,650ft²

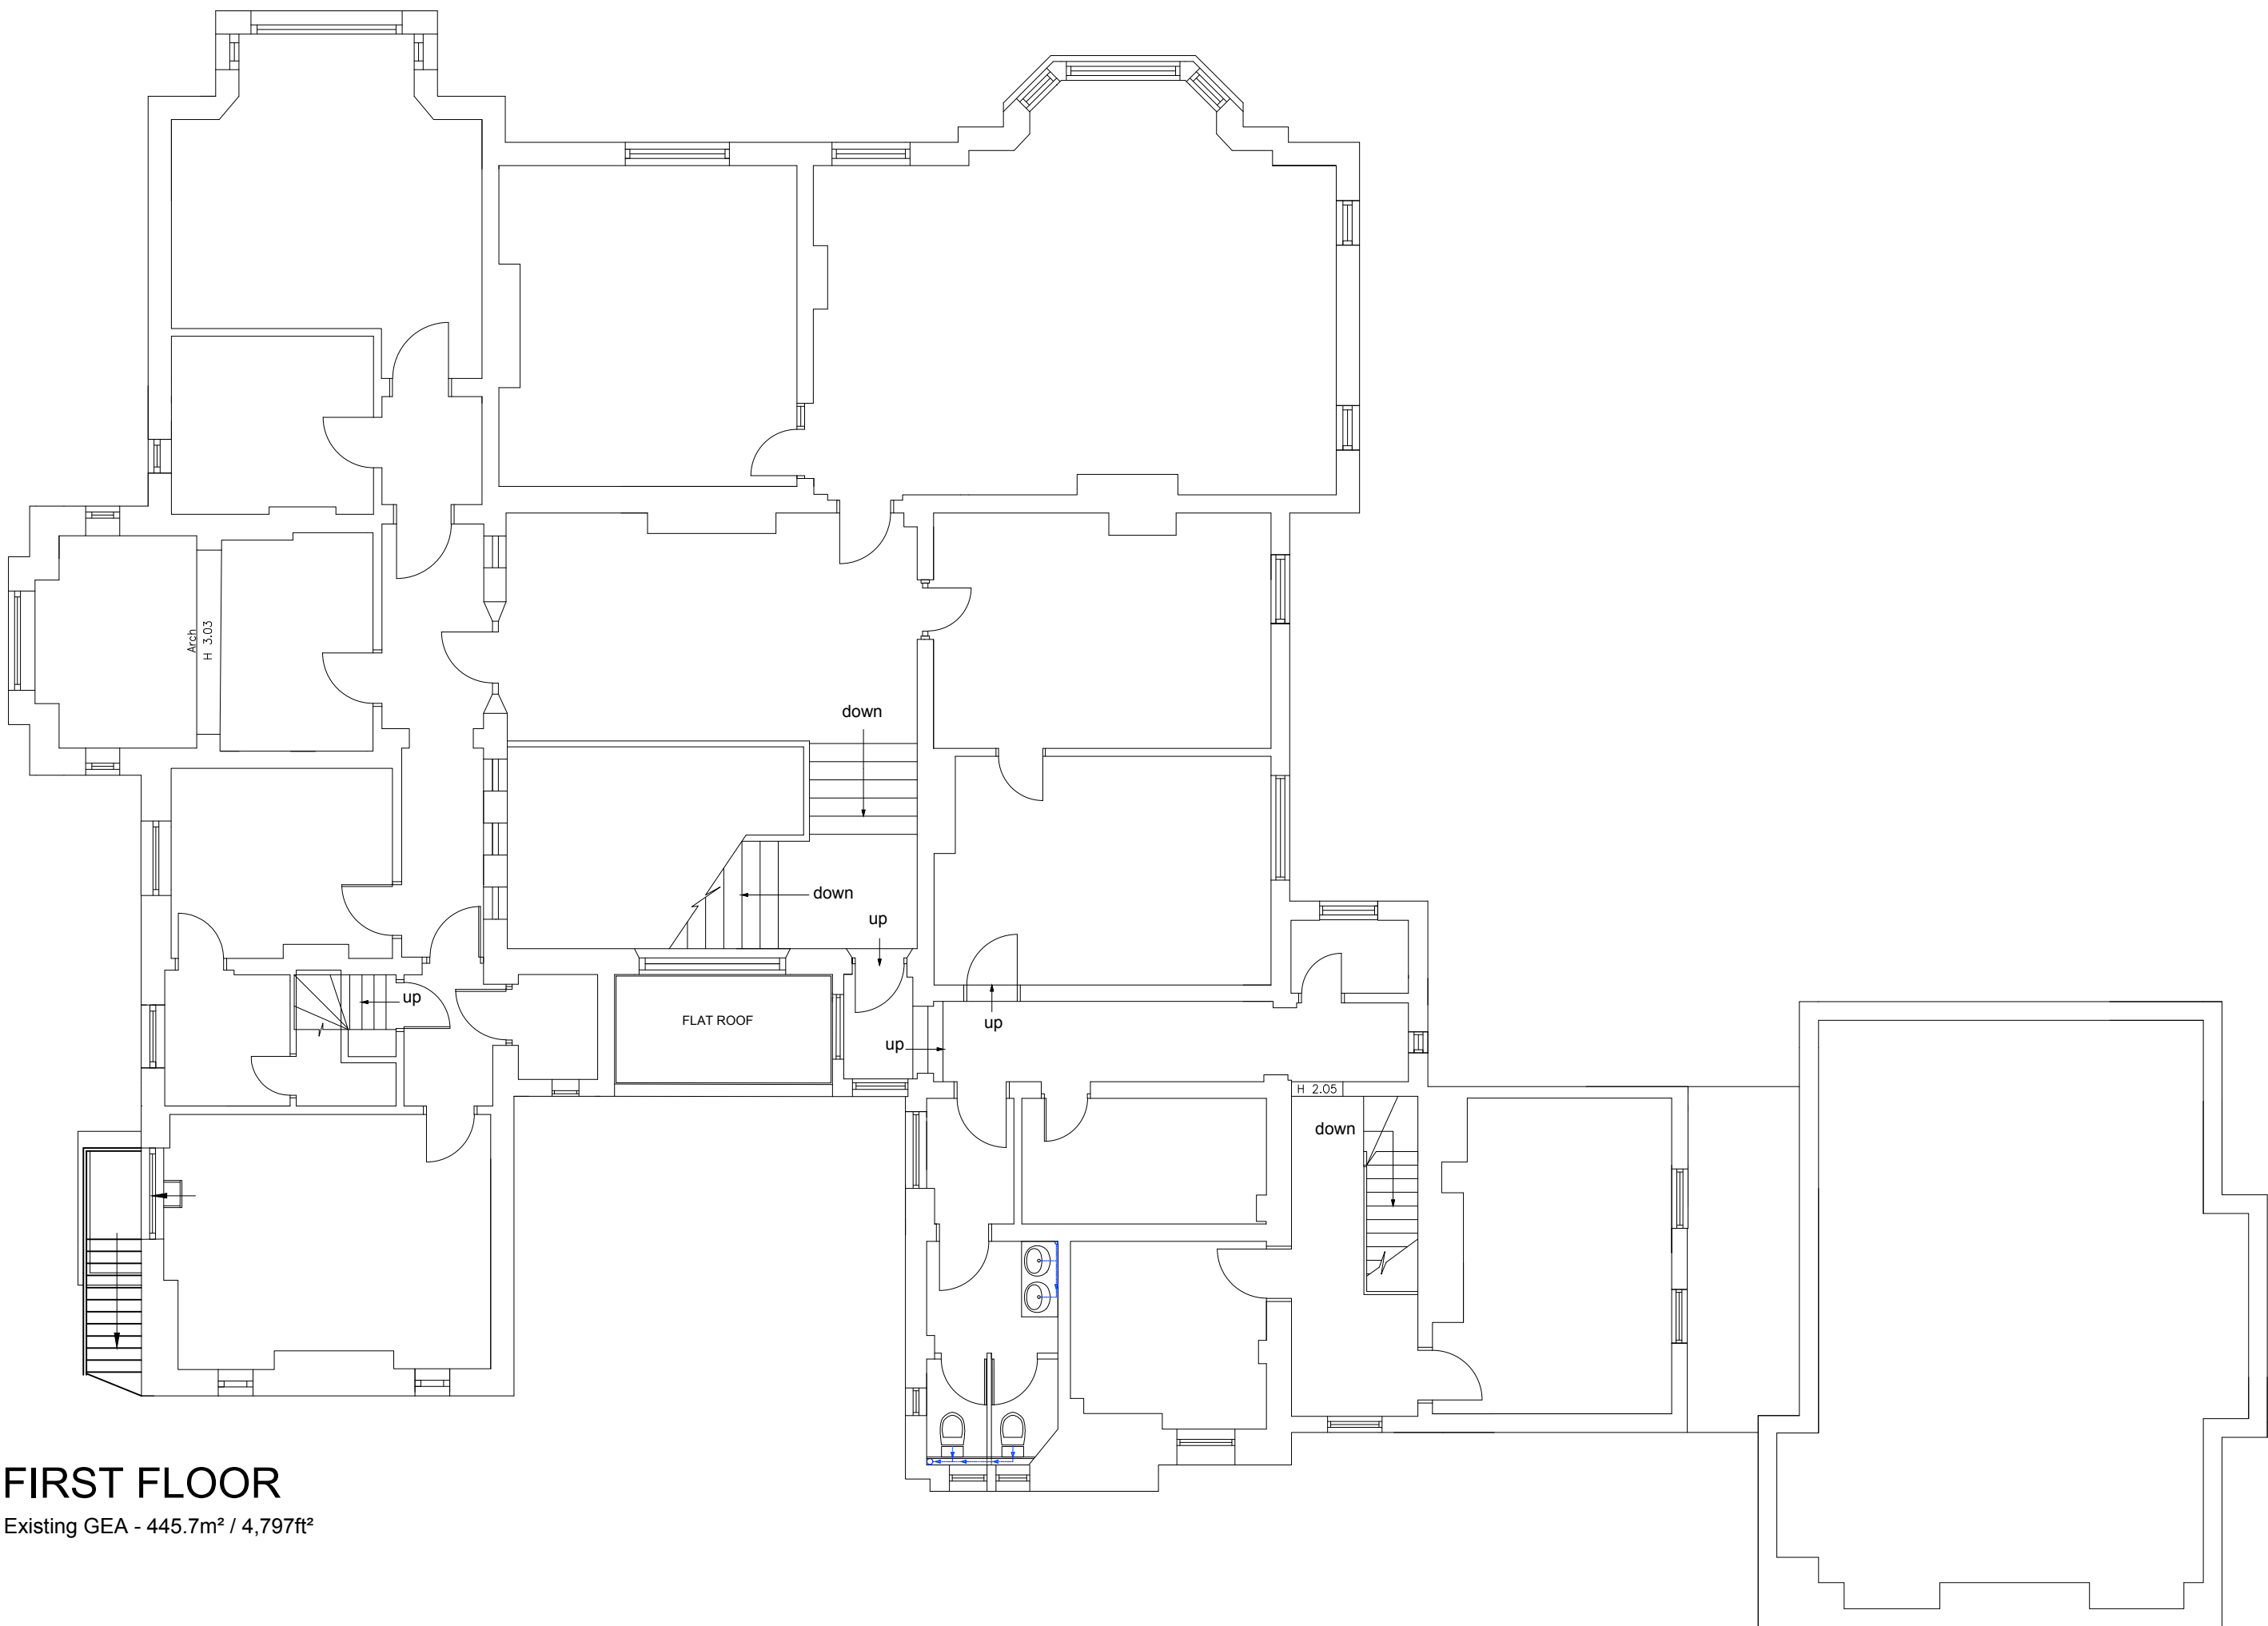

FIRST FLOOR
Existing GEA - 445.7m² / 4,797ft²

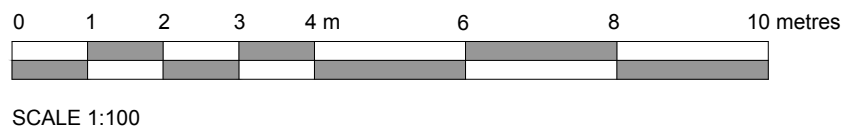

Rev.	Date	Detail
------	------	--------

Status
PLANNING ISSUE



ASCOT DESIGN
Timeless architecture

Ascot Design Ltd, Berkshire House 39-51 High Street, Ascot, Berkshire, SL5 7HY
Tel: 01344 299330 Fax: 01344 299331 Email: info@ascotdesign.com
www.ascotdesign.com

Client
BLUEBELL LTD

Project Title
**PARK HOUSE, ENGLEFIELD GREEN,
SURREY, TW20 0BE**

Drawing Title
**EXISTING FIRST & SECOND FLOOR
PLAN**

Scale: 1:100 @ A1	Date: AUG '17	Drawn: GC
----------------------	------------------	--------------

Drawing No: 17 - J2037 - 12	Rev.: -
--------------------------------	------------

The copyright in this document and design is confidential to and the property of Ascot Design Limited