

DO NOT SCALE from this drawing except for planning purposes.


Contractors must verify all dimensions at the site before setting-out, commencing work, or making any shop drawings.

This drawing has been prepared without soil survey and report.

any discrepancy whatsoever between any information contained on this drawing and any other document or drawing must be drawn to the attention of the architect by the contractor before the work is executed.







The content of this drawing is subject to the provisions of the Copyright Act 1956 and subsequent Copyright legislation. Intellectual copyright is asserted.

©2020 S.C.King

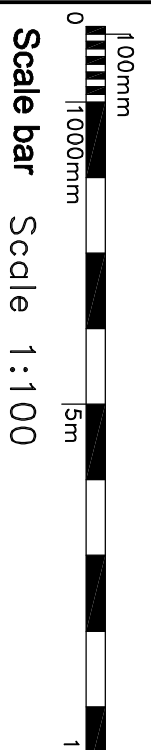

This drawing is prepared as an Application for Planning permission on behalf of the client named below and for no other purpose. The copyright of the drawing remains with the Designer. All copies of this drawing are only for information about the Application, and they must not be used for other purposes without the express written permission of the Designer named below.

Drawn from information and drawings supplied by the Client no digital survey supplied

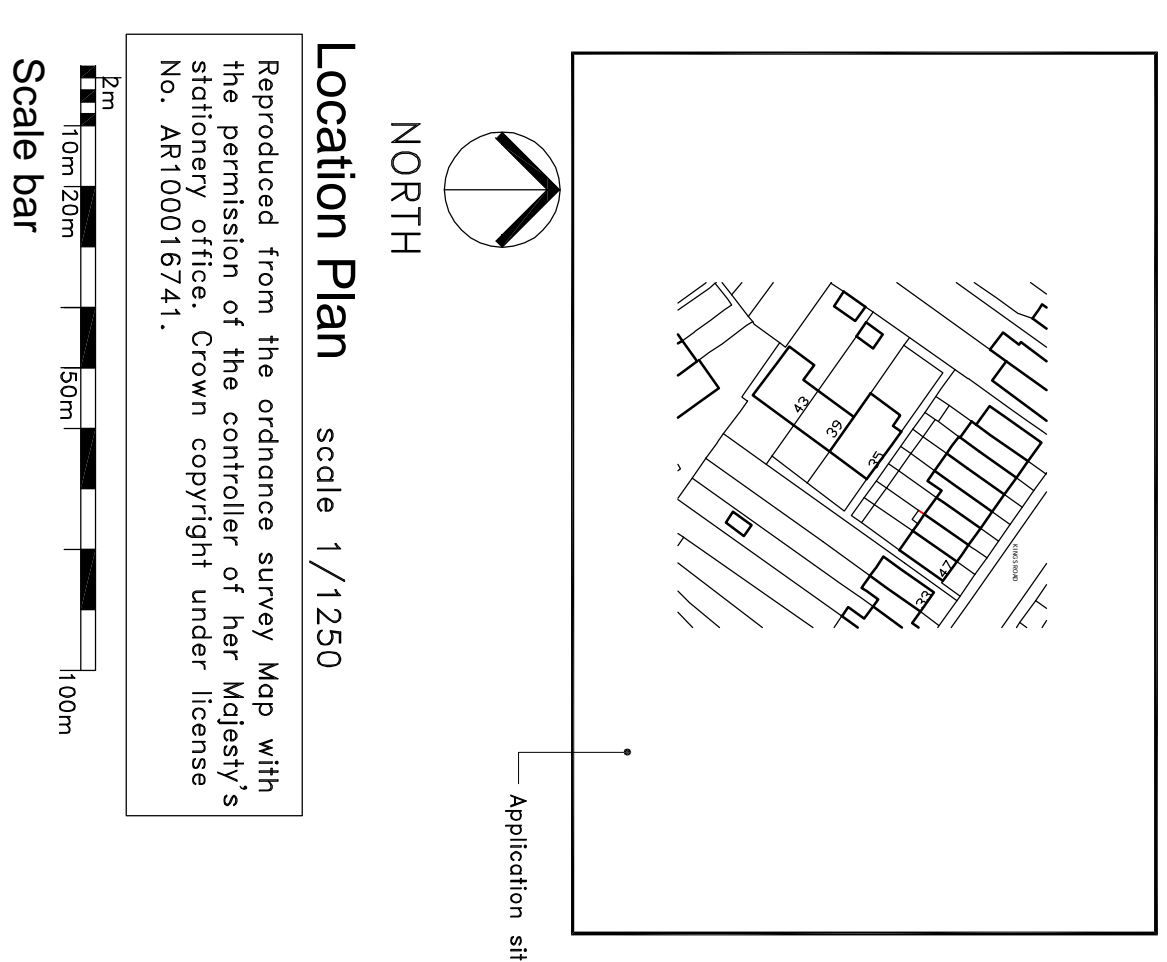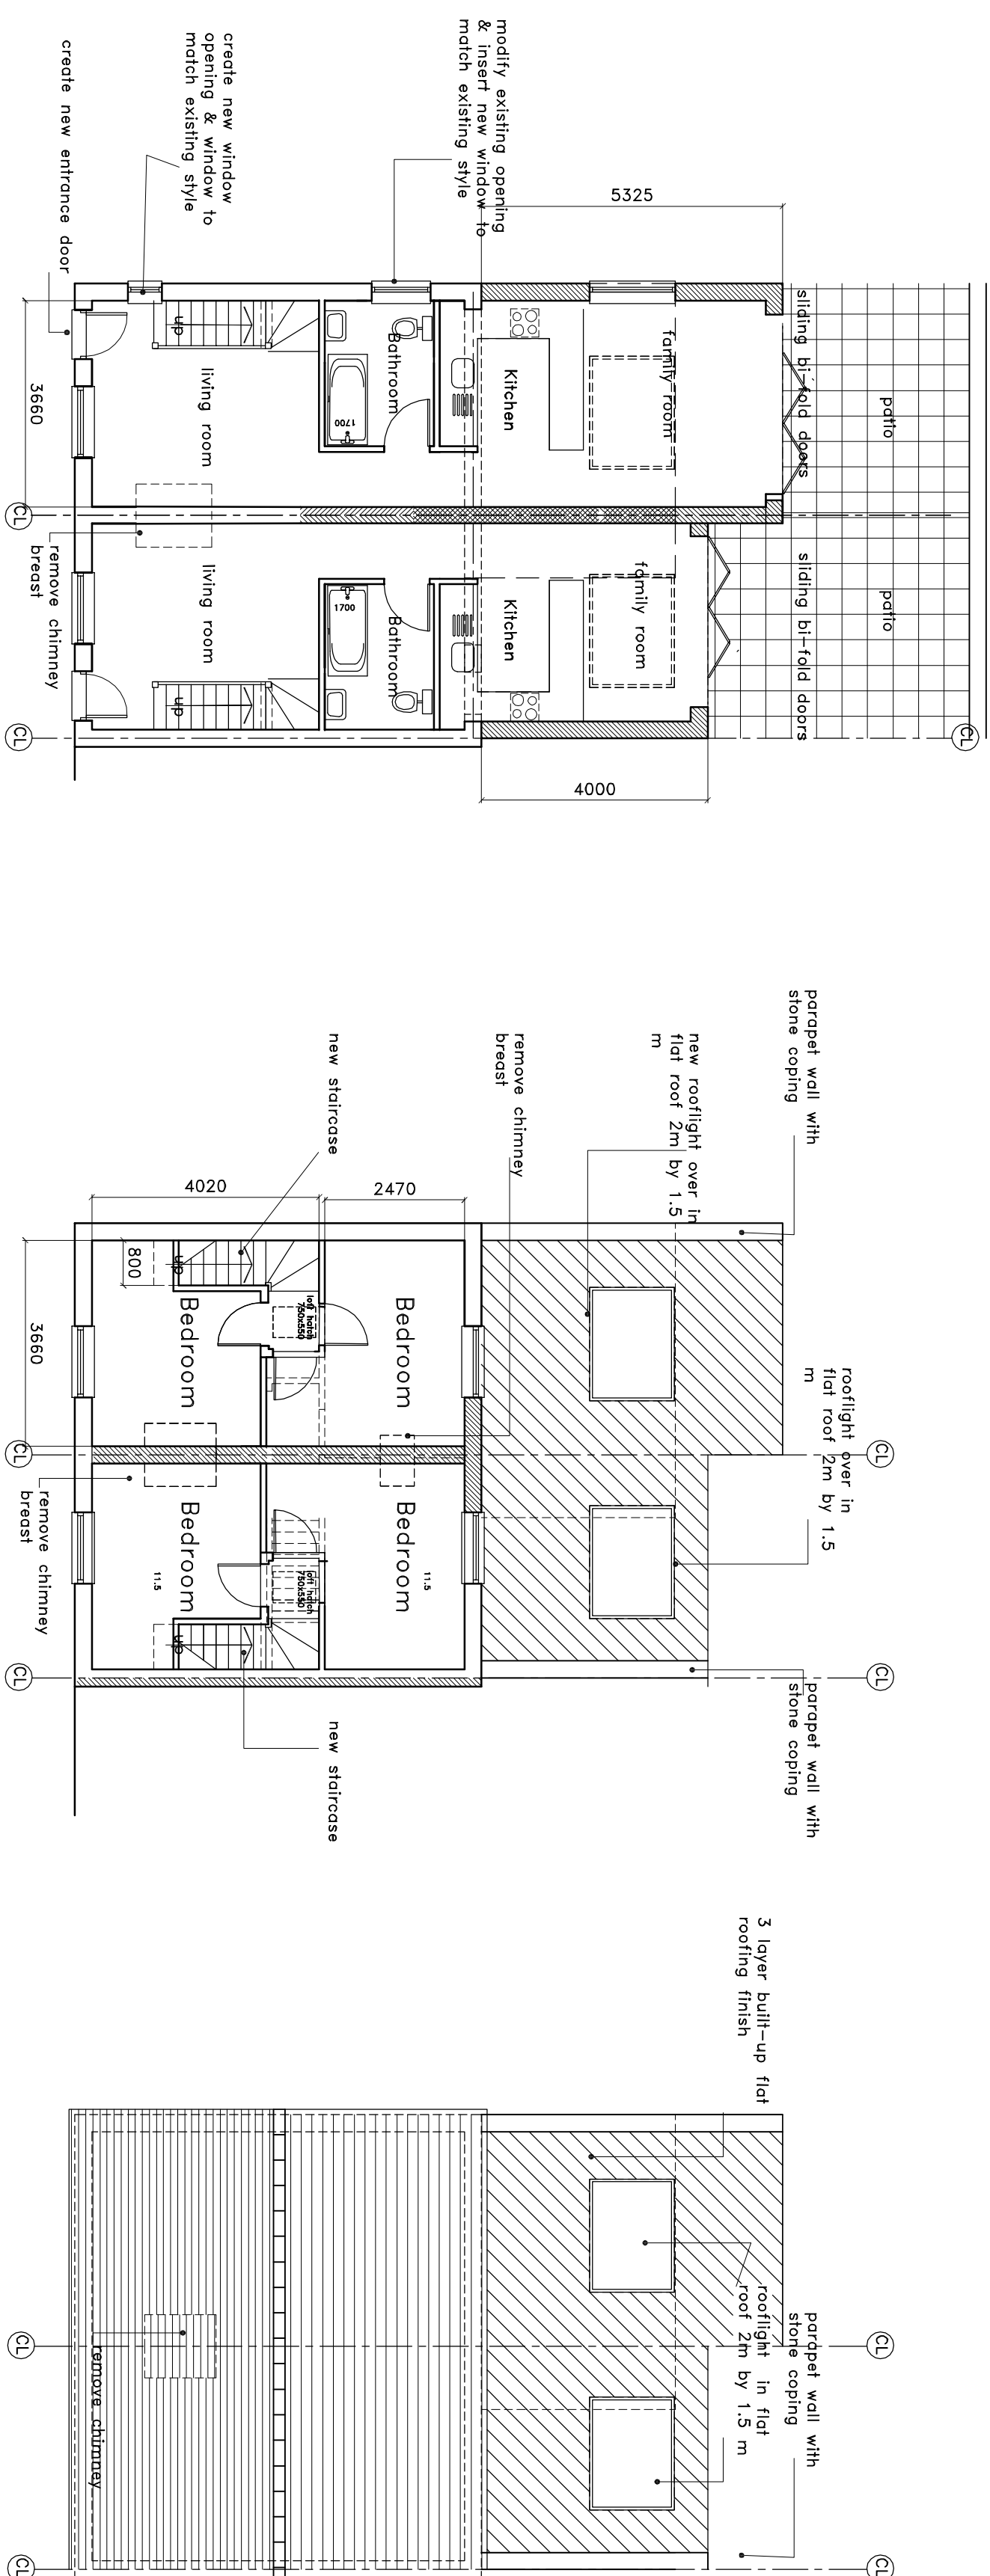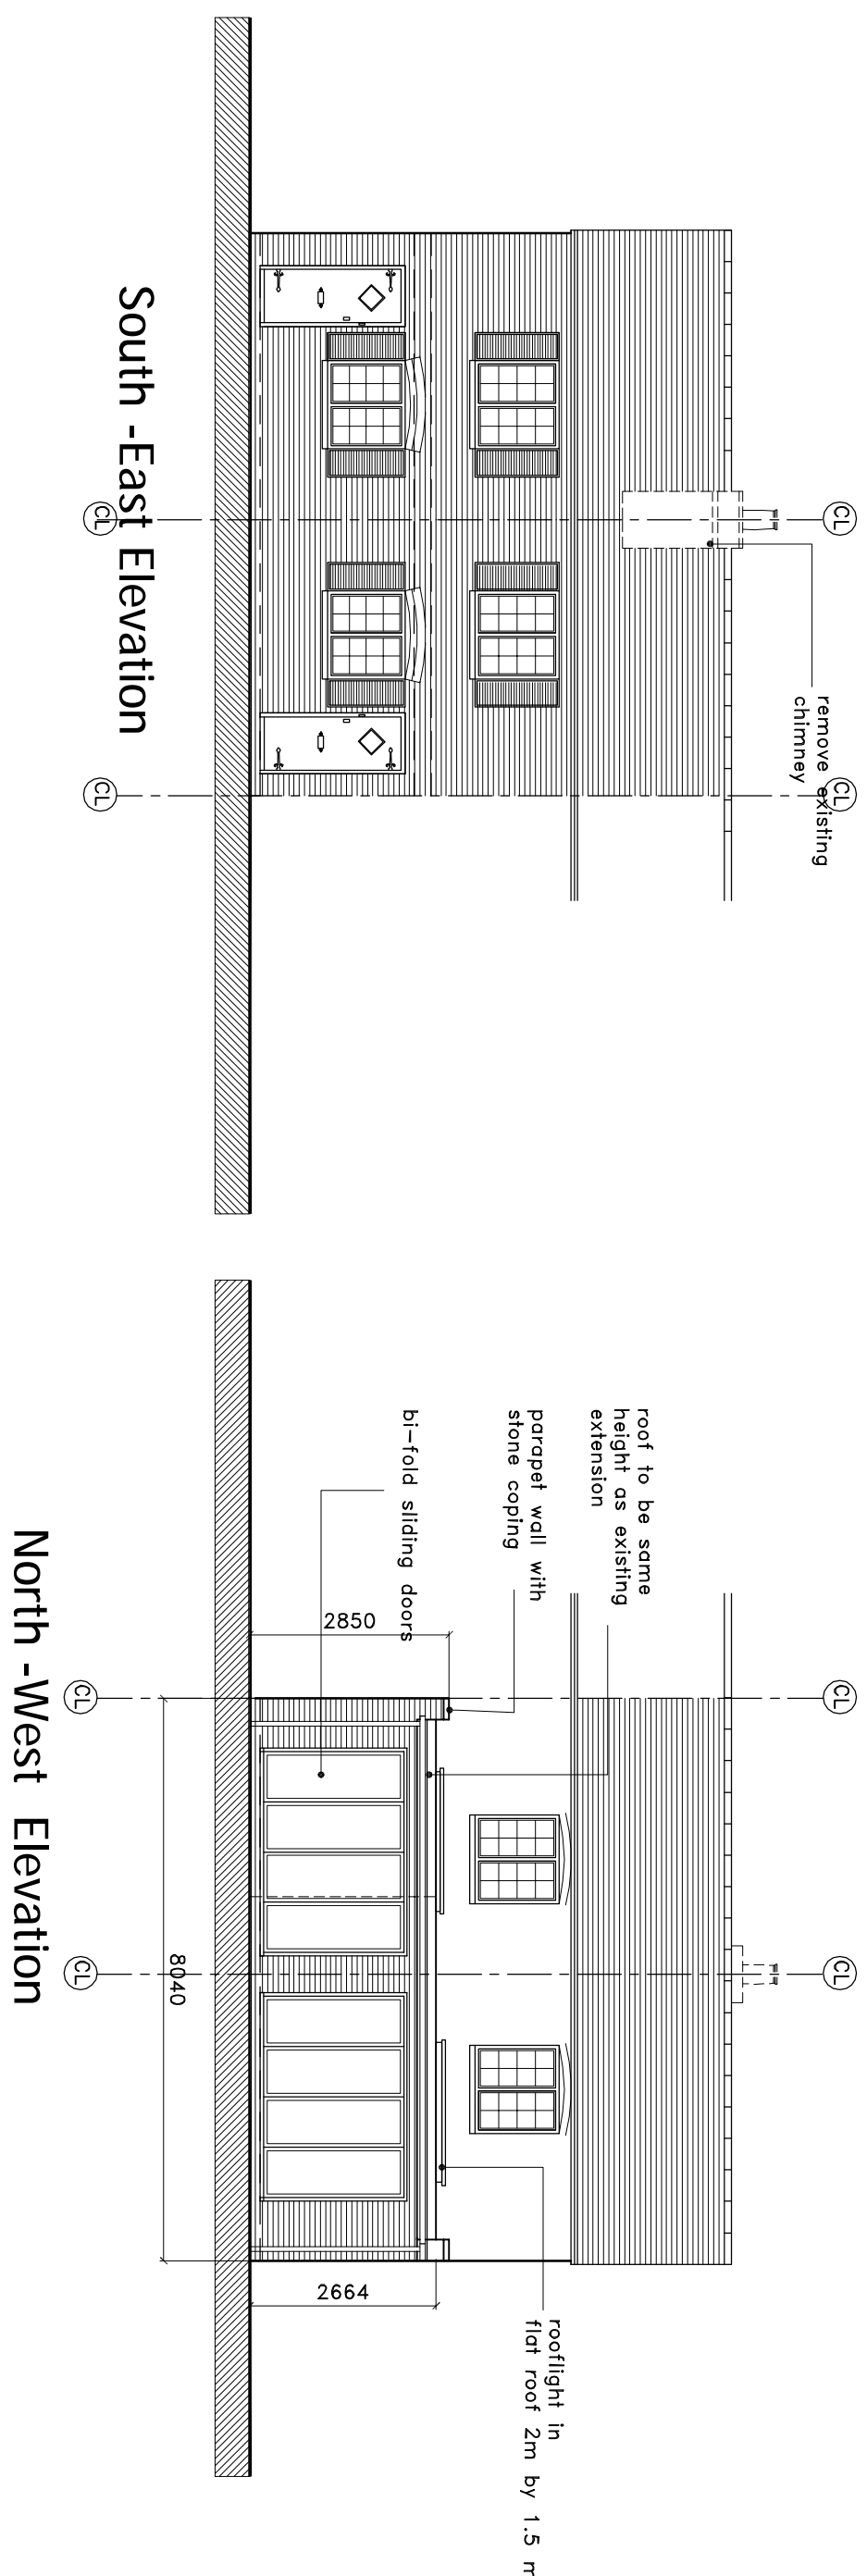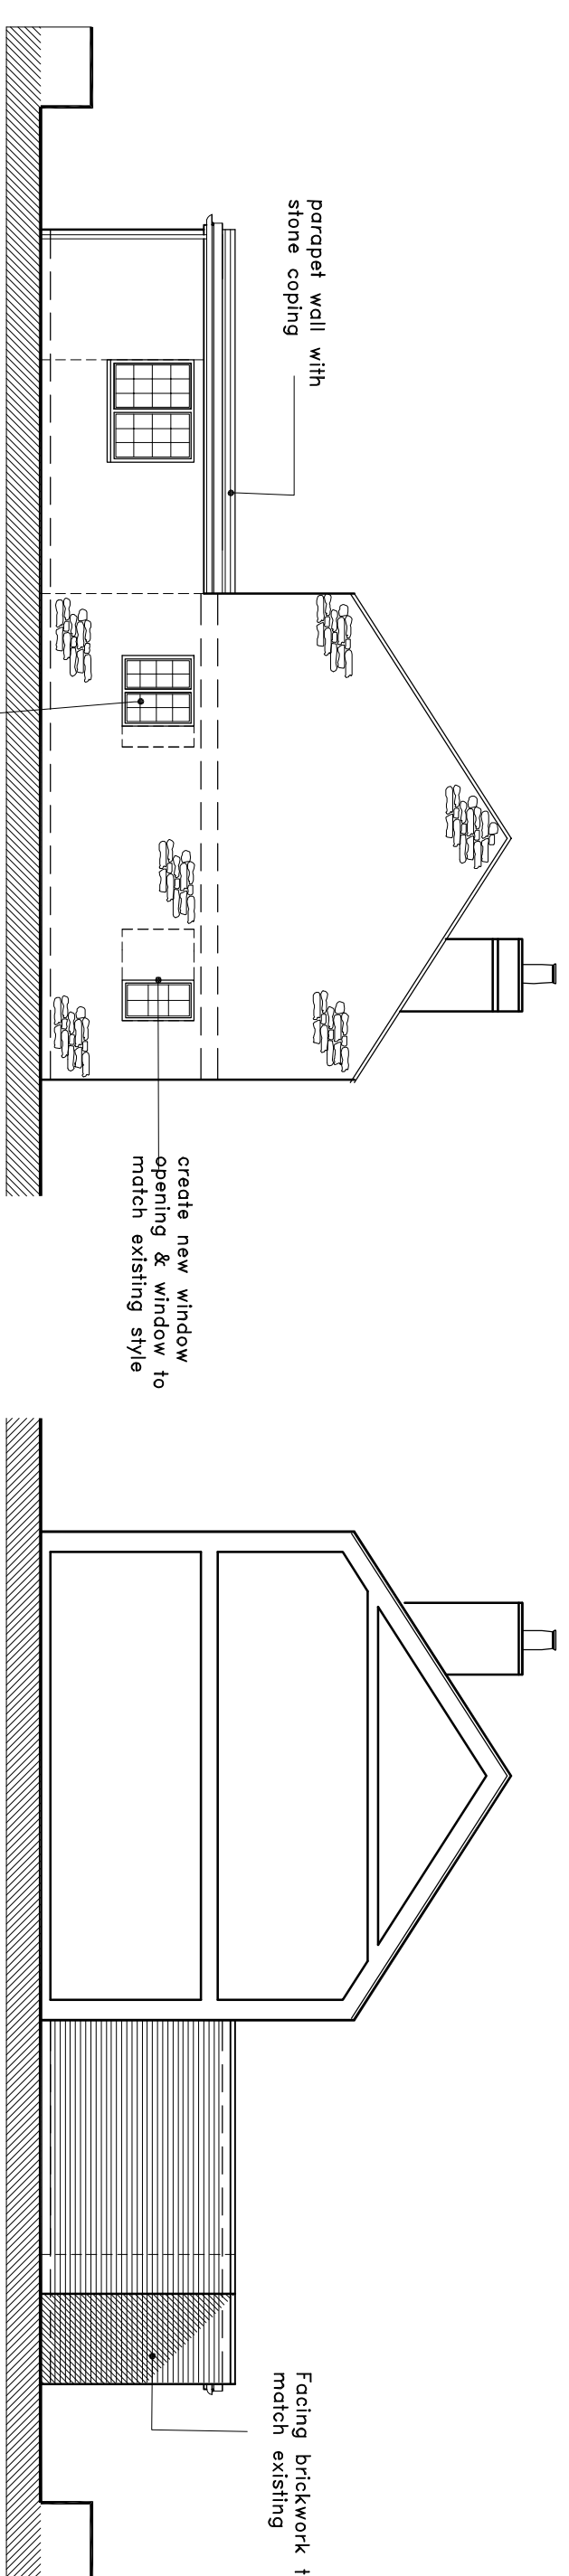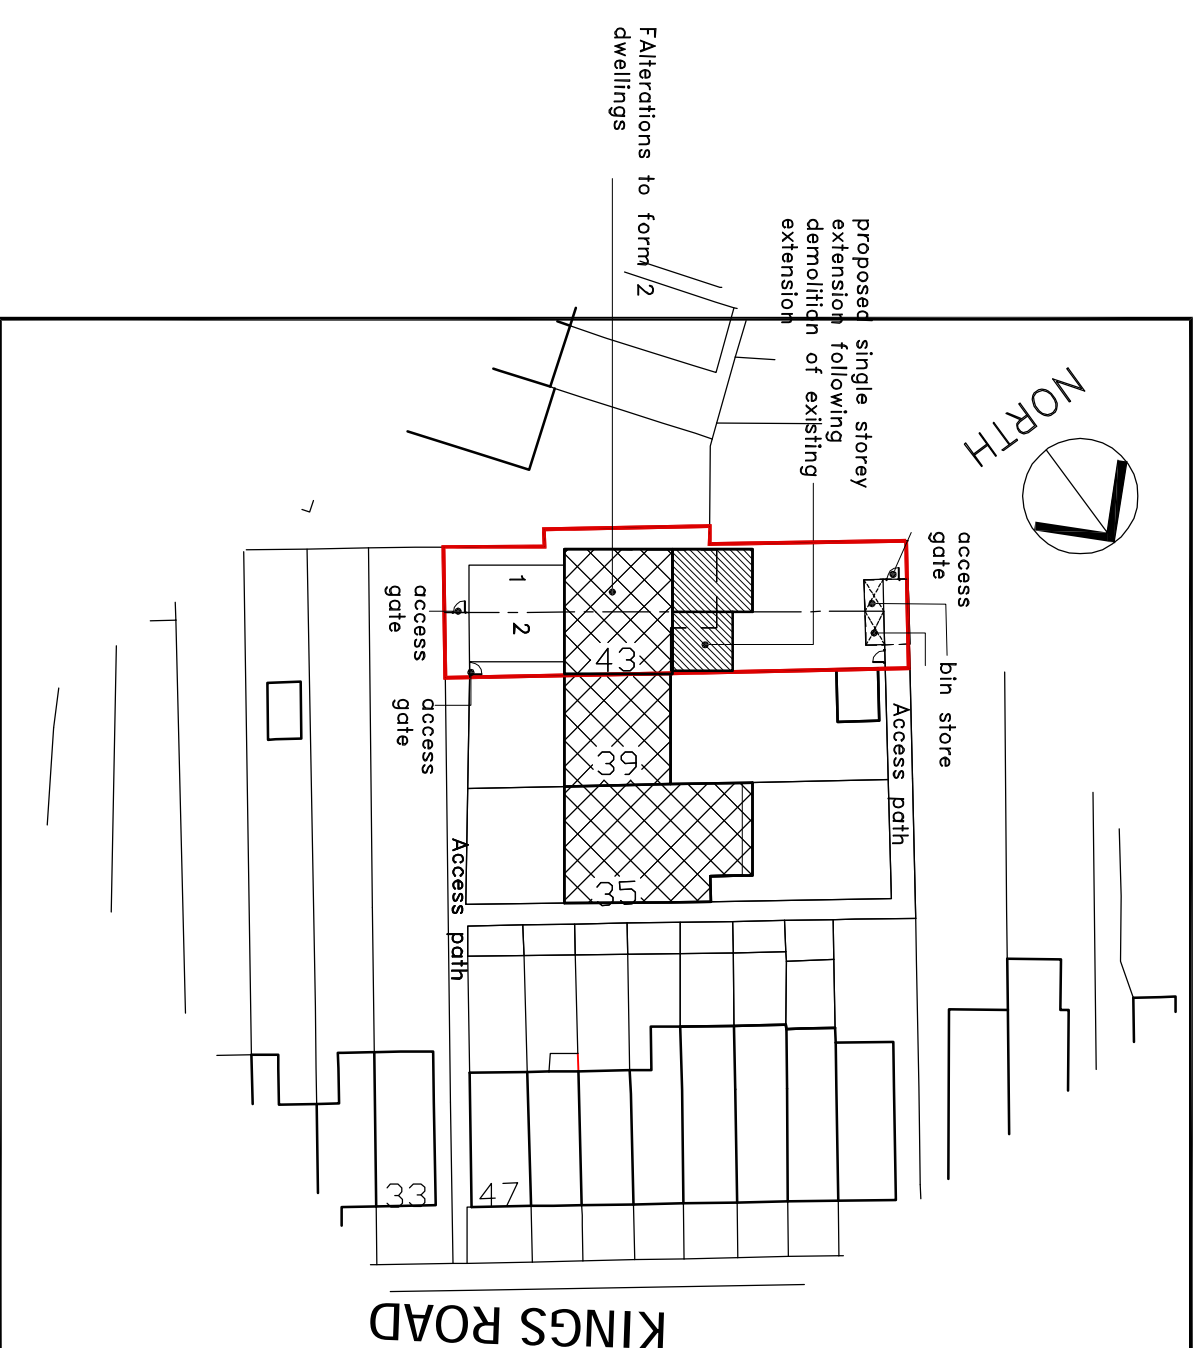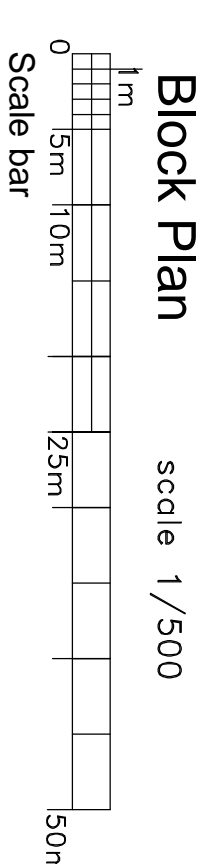

REF	REVISION		DATE	BY

**Lansdown Property
Limited**

Unit 2B
Henley Business Park
Pribright Road
Guildford
Surrey
GU3 2DX

CLIENT: Lansdown Property Limited

PROJECT TITLE: Alterations to form 2 Dwellings
43, Kings Road
Farncombe
Surrey GU7 3EX

DRAWN: SCK	CHECKED:
TRACED:	
SCALE: 1:100 @ A1	DATE: January 2020

Plans & Elevations

CODE	PROJECT No.	DRAWING No.
TP	076	12