



1 Tarrant House North East Facing Elevation
Front Entrance

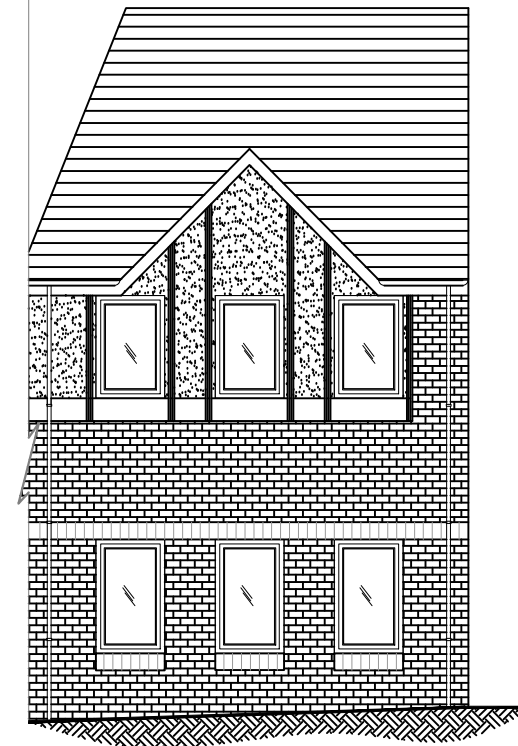


2 Tarrant House South East Facing Elevation
Front Entrance



3 Tarrant House South East Facing Elevation
Front Entrance

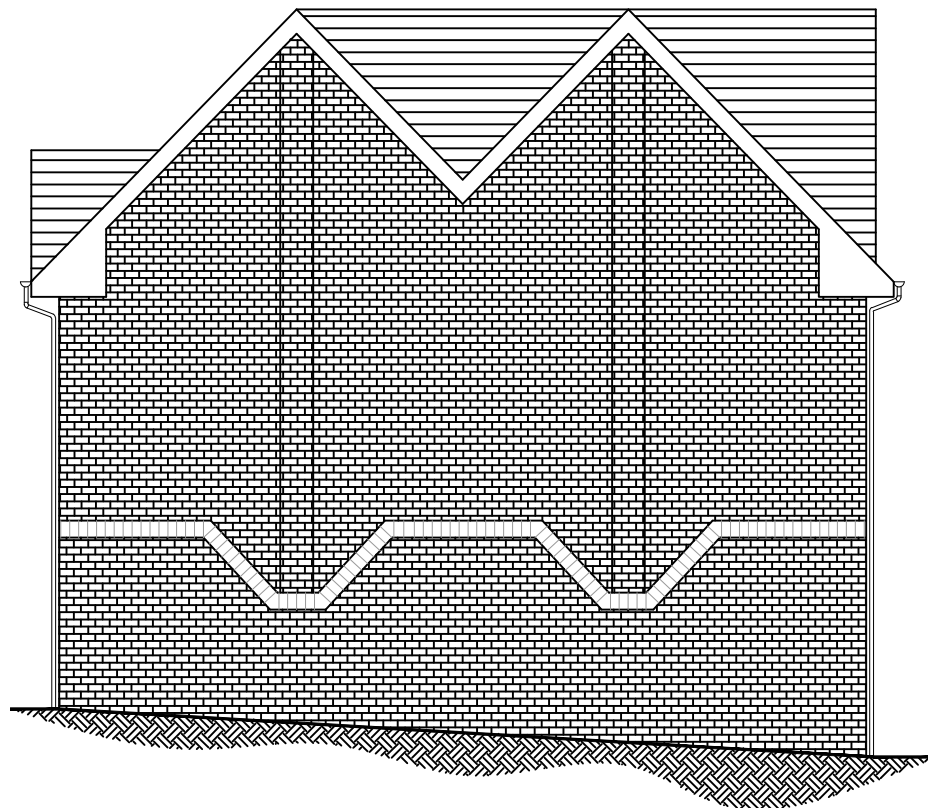

4 Tarrant House North West Facing Elevation
Rear Garden

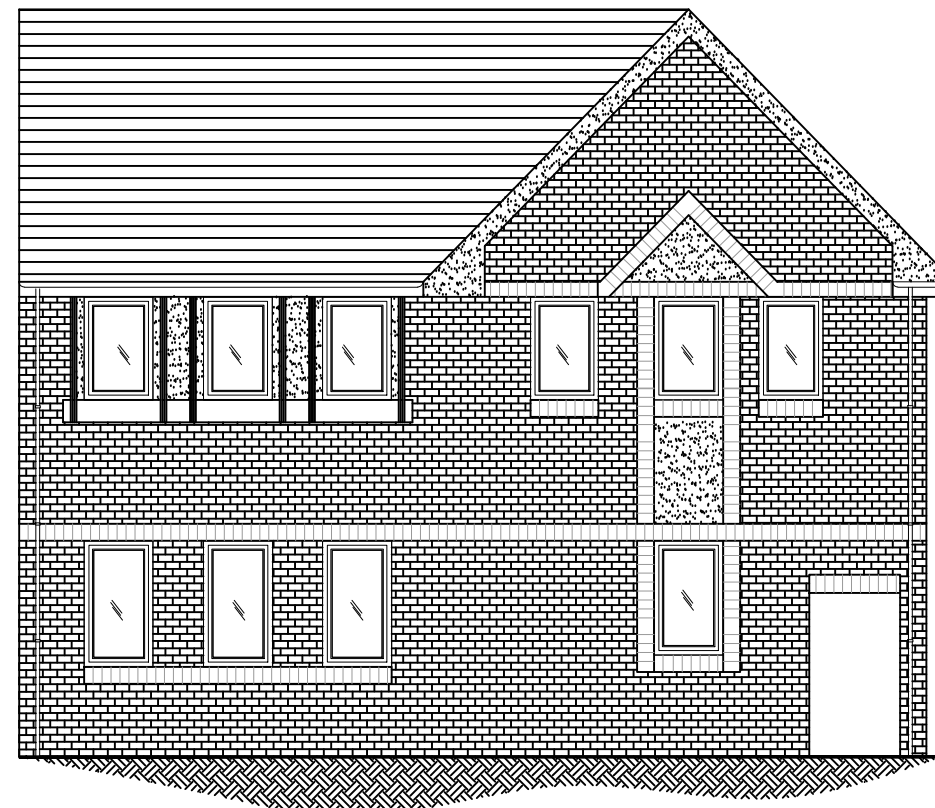

5 Tarrant House South West Facing Elevation
Side Elevation

EXISTING / PROPOSED ELEVATIONS (NO CHANGE)
1:100

SCALE 1:100 (METRES)



NOTE: This drawing is based upon survey information drawn by others. All dimensions and information contained in these plans should be checked on site and with the Local Authority prior to commencing any building works. The works may also be covered by the Town and Country Planning Acts, Building Acts and The Party Wall Act. No works should be commenced prior to obtaining all necessary consents.

Address : Tarrant House Christchurch Road Virginia Water , Surrey GU25 4AP
scale 1:100
@ A3 date: MAY 2021 drg. no. P04