




SECTION PLAN
SCALE 1:2000

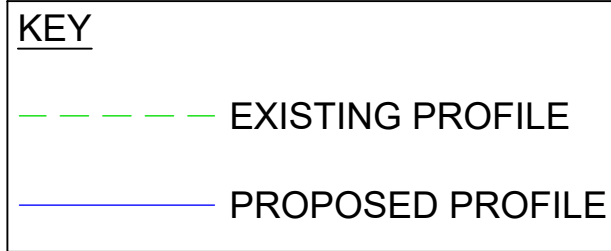

CARAVAN LINK ROAD - LONGSECTION
SCALE: H 1:500, V 1:125, DATUM: 85,000

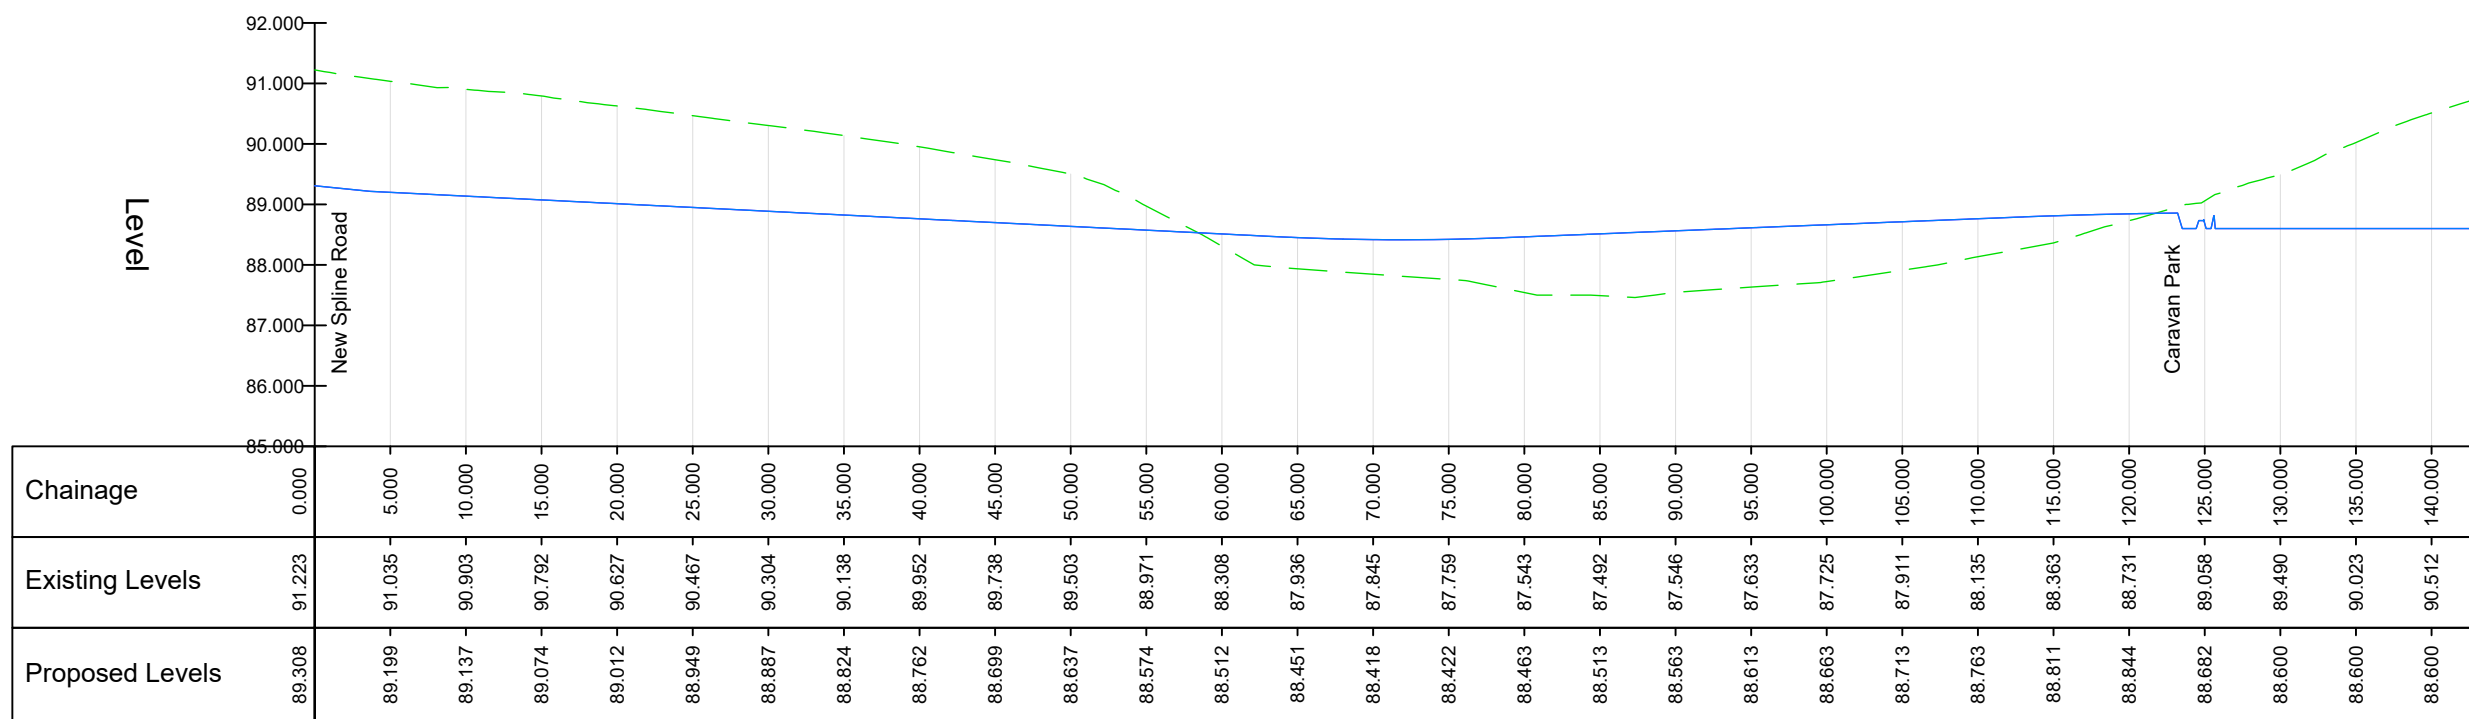

REFER TO DRAWING C1581-SGI-ZZ-00-DR-C-0509
FOR SPLINE ROAD CONTINUATION

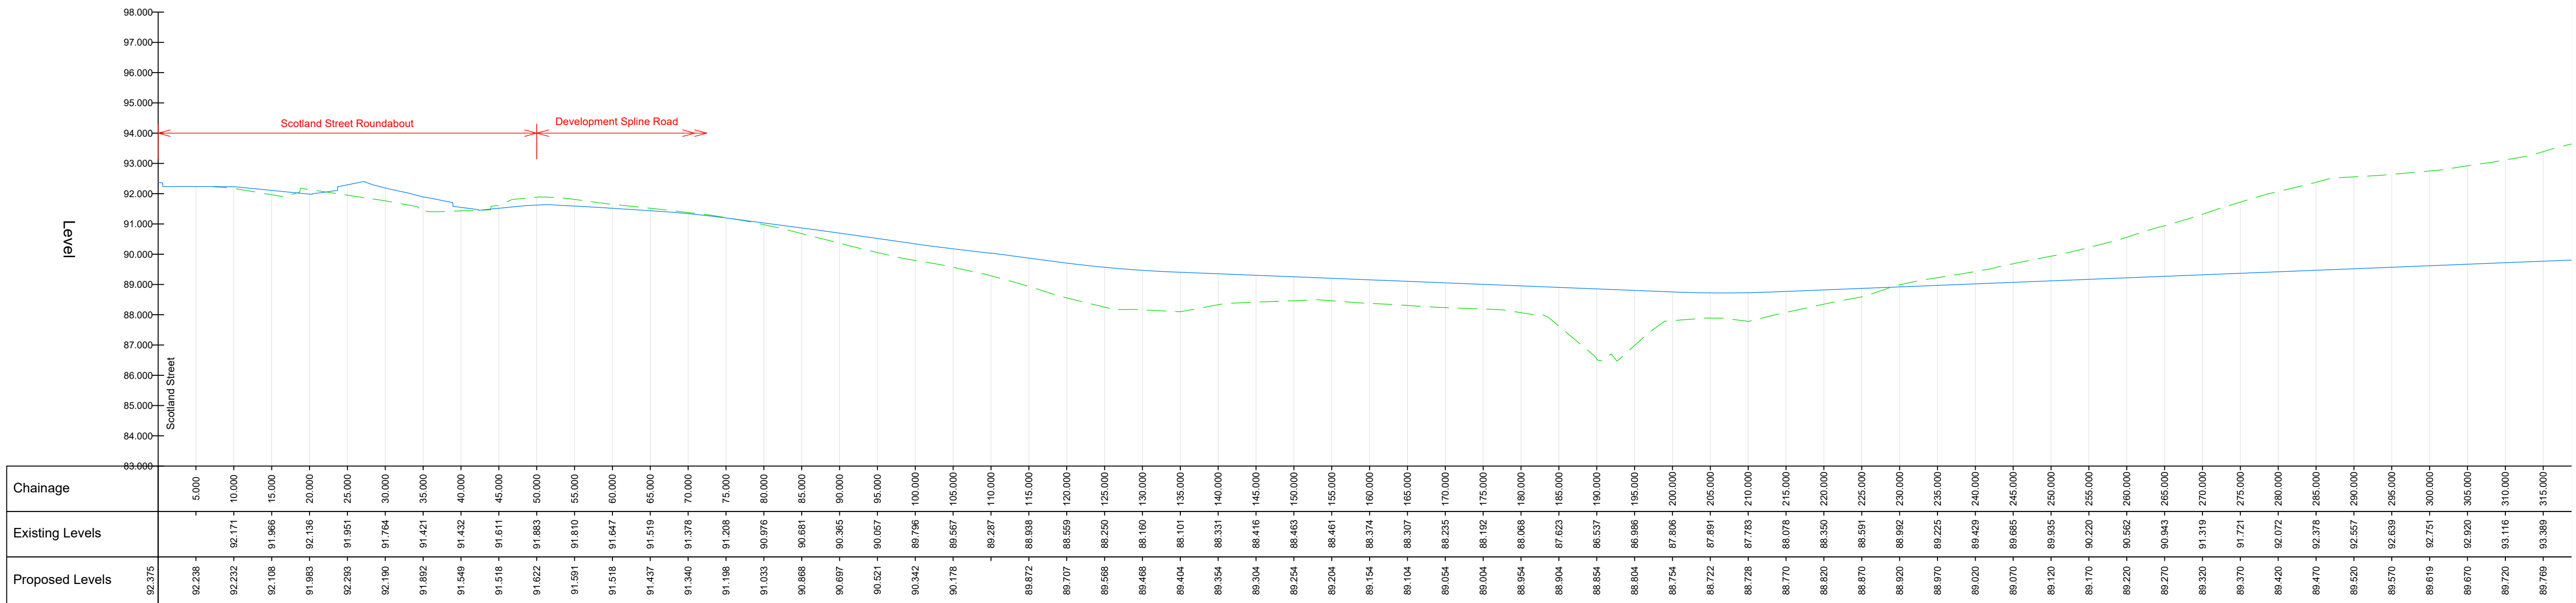

Rev.	Description	Rev. by	Date
Shepherd Gilmour Consulting Engineers 3rd Floor Phoenix House, 45 Cross Street, Manchester, M2 4JF T: 0161 837 1500 W: www.sginfrastructure.co.uk			
Client			
Formal Investments			
Architect			
Roberts Limbrick			
Project			
Canalside Development, Ellesmere			
Title			
Highway Longsections - Sheet 1 of 2 Section Plan, Spine Road & Access Road			
Date	16.03.2023	Drawn By	WC
Size	A1	Checked By	DOR
Scale	1/500	Approved By	DOR
Dwg. No.	C1581-SGI-ZZ-00-DR-C-0508		
	P2		