


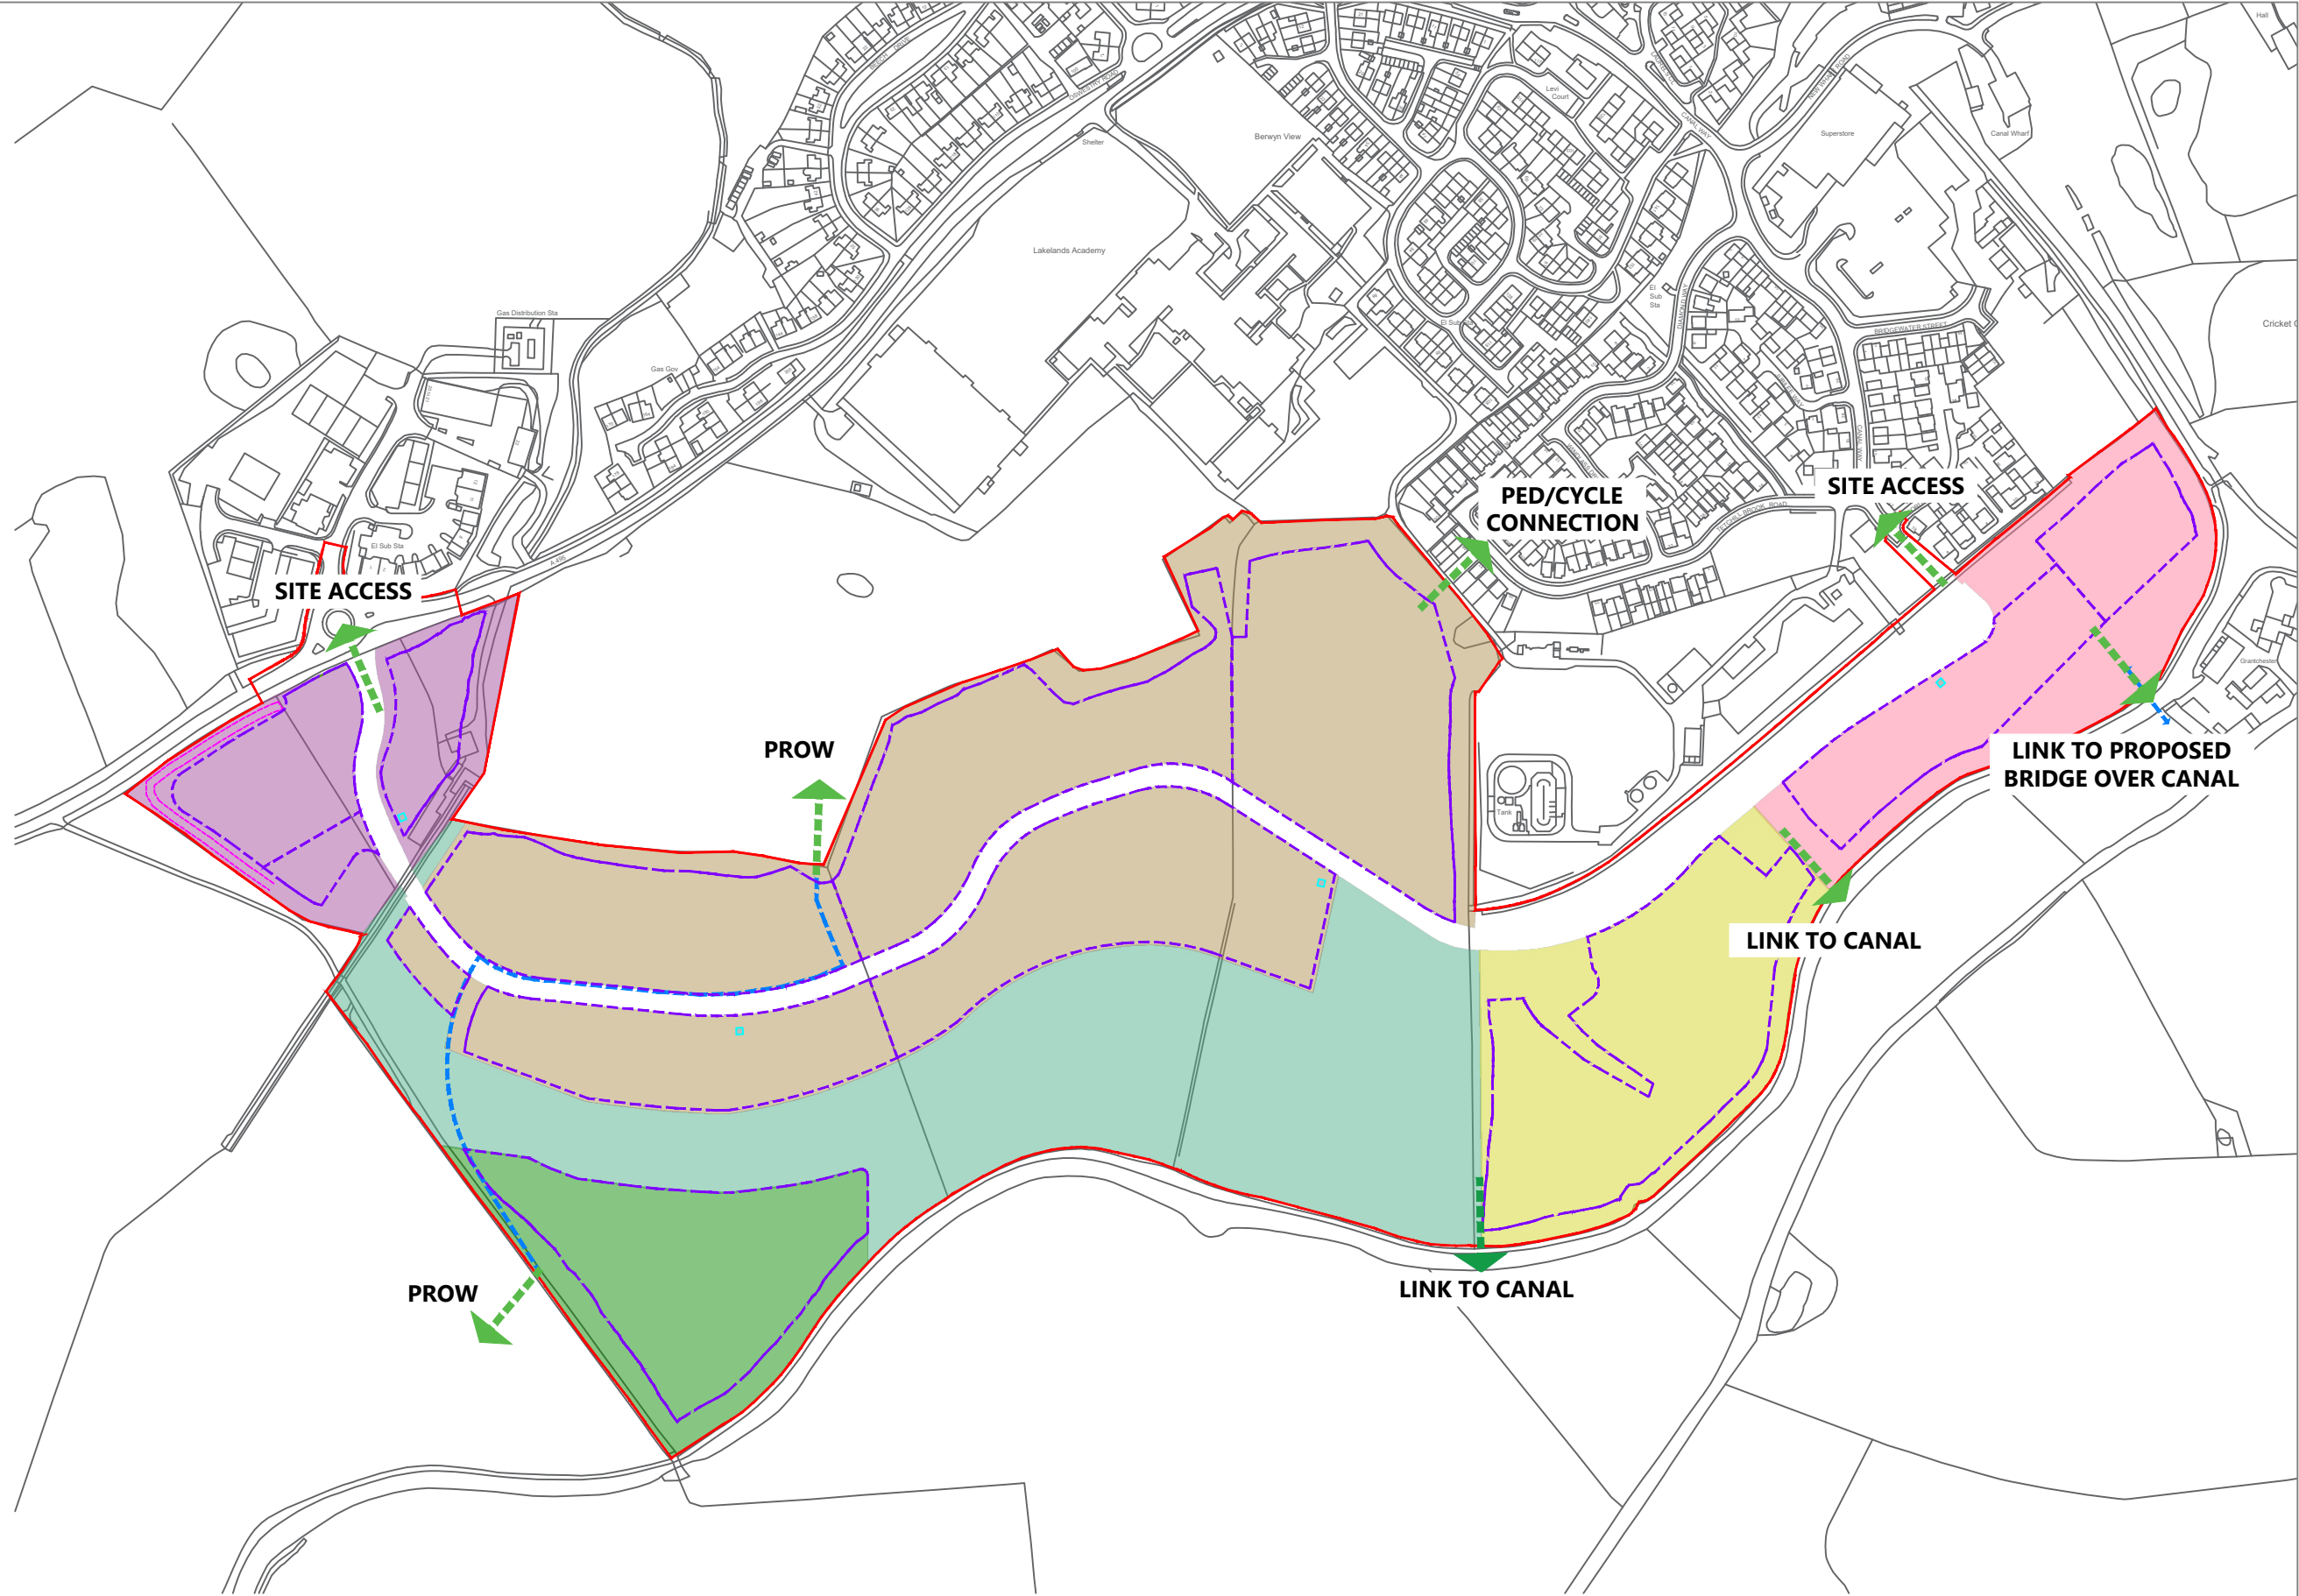

NOTES:
© Crown copyright and database rights 2023 OS Licence 100056454.

KEY:
Pedestrian and Cycle Linkages to Wider Area

ISSUE	REASON FOR REVISION	BY	DATE
-	-	--	---



PROJECT:
CANALSIDE ELLSEMERE

CLIENT:
FORMAL INVESTMENTS

PROJECT REF:	DRAWING NUMBER:	SCALE (AT A3):
2314	06	NTS

SHEET NUMBER:
SHEET NUMBER 1 OF 1

Highgate *Transportation*
www.highgatetransportation.co.uk
First Floor, 43-45 Park Street
Bristol BS1 5NL
01179 349 121
© Highgate Transportation Limited

TITLE:
STRATEGIC LINKAGES PLAN

DATE:	DRAWN BY:	CHECKED:
06.11.2023	FB	DB