


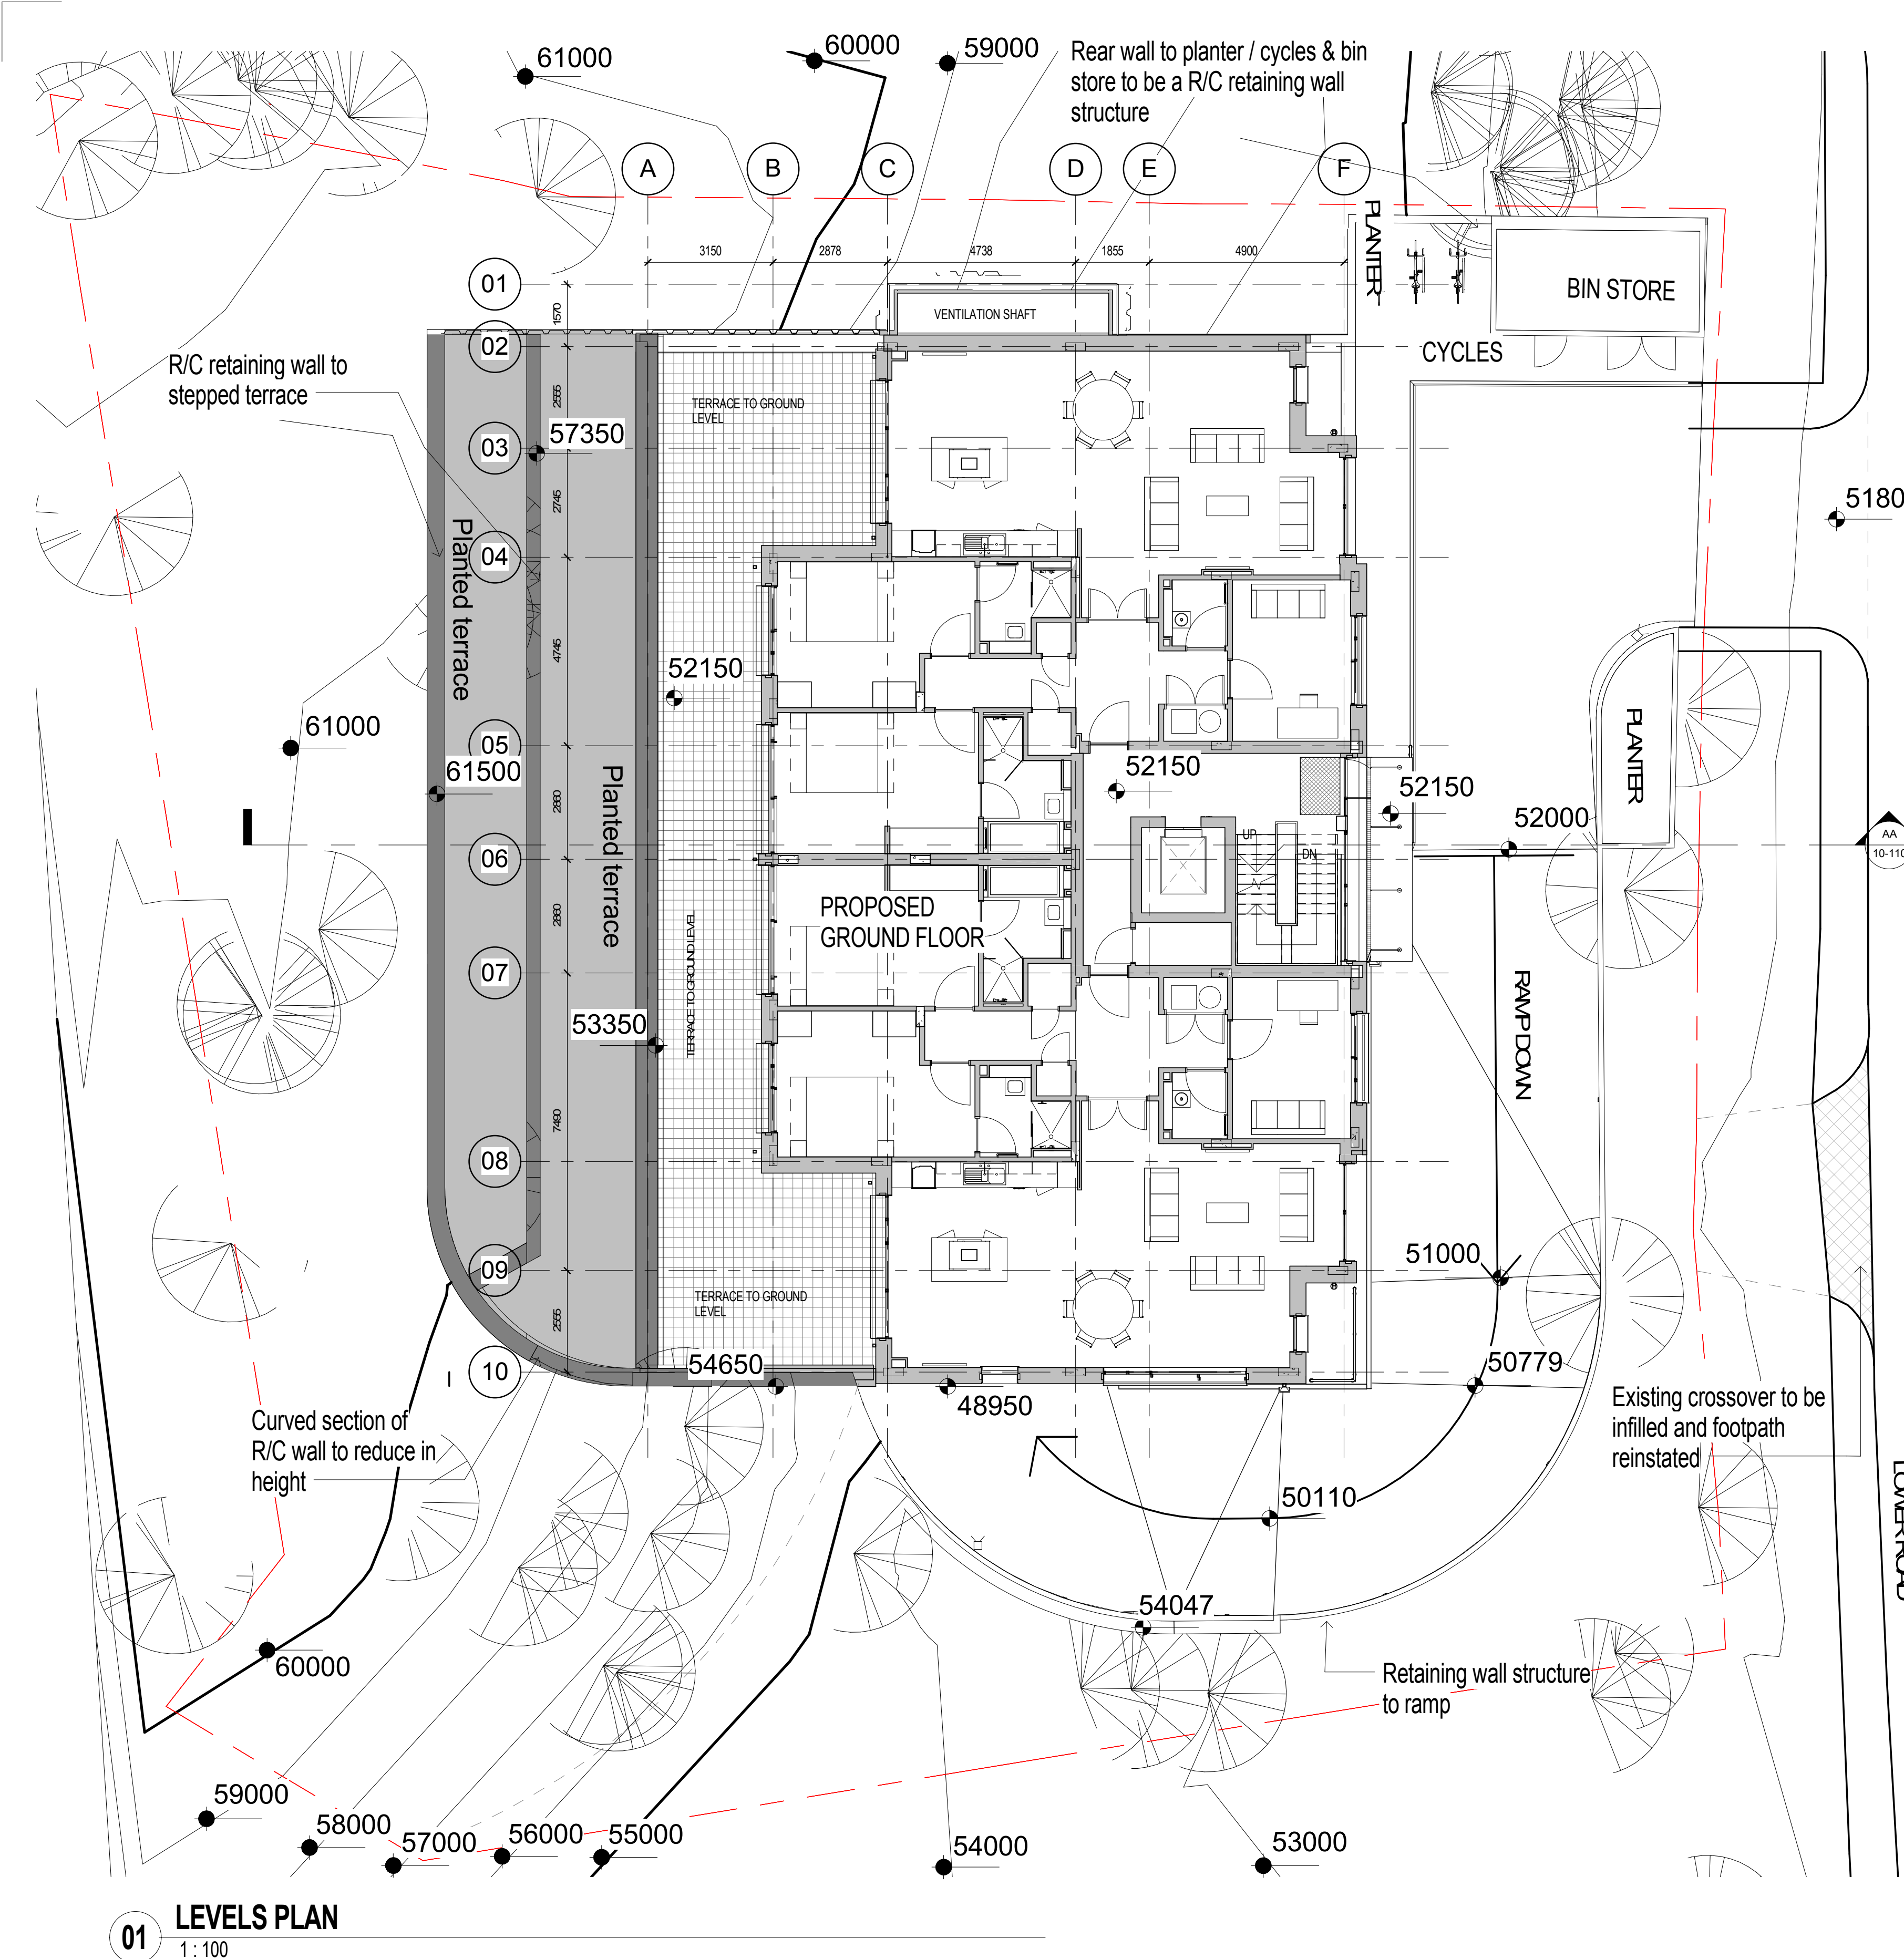


01 LEVELS PLAN
1:100

- NOTES**
- EXISTING LEVEL
 - PROPOSED LEVEL

Figured dimensions only are to be used. All dimensions to be checked onsite. Differences between drawings and between drawings and specification or bills of quantities to be reported to the PRC Group.

© The copyright of the drawings and designs contained therein remains vested in the PRC Group.

Revisions: _____ Drawn/Chkd: _____ Date: _____

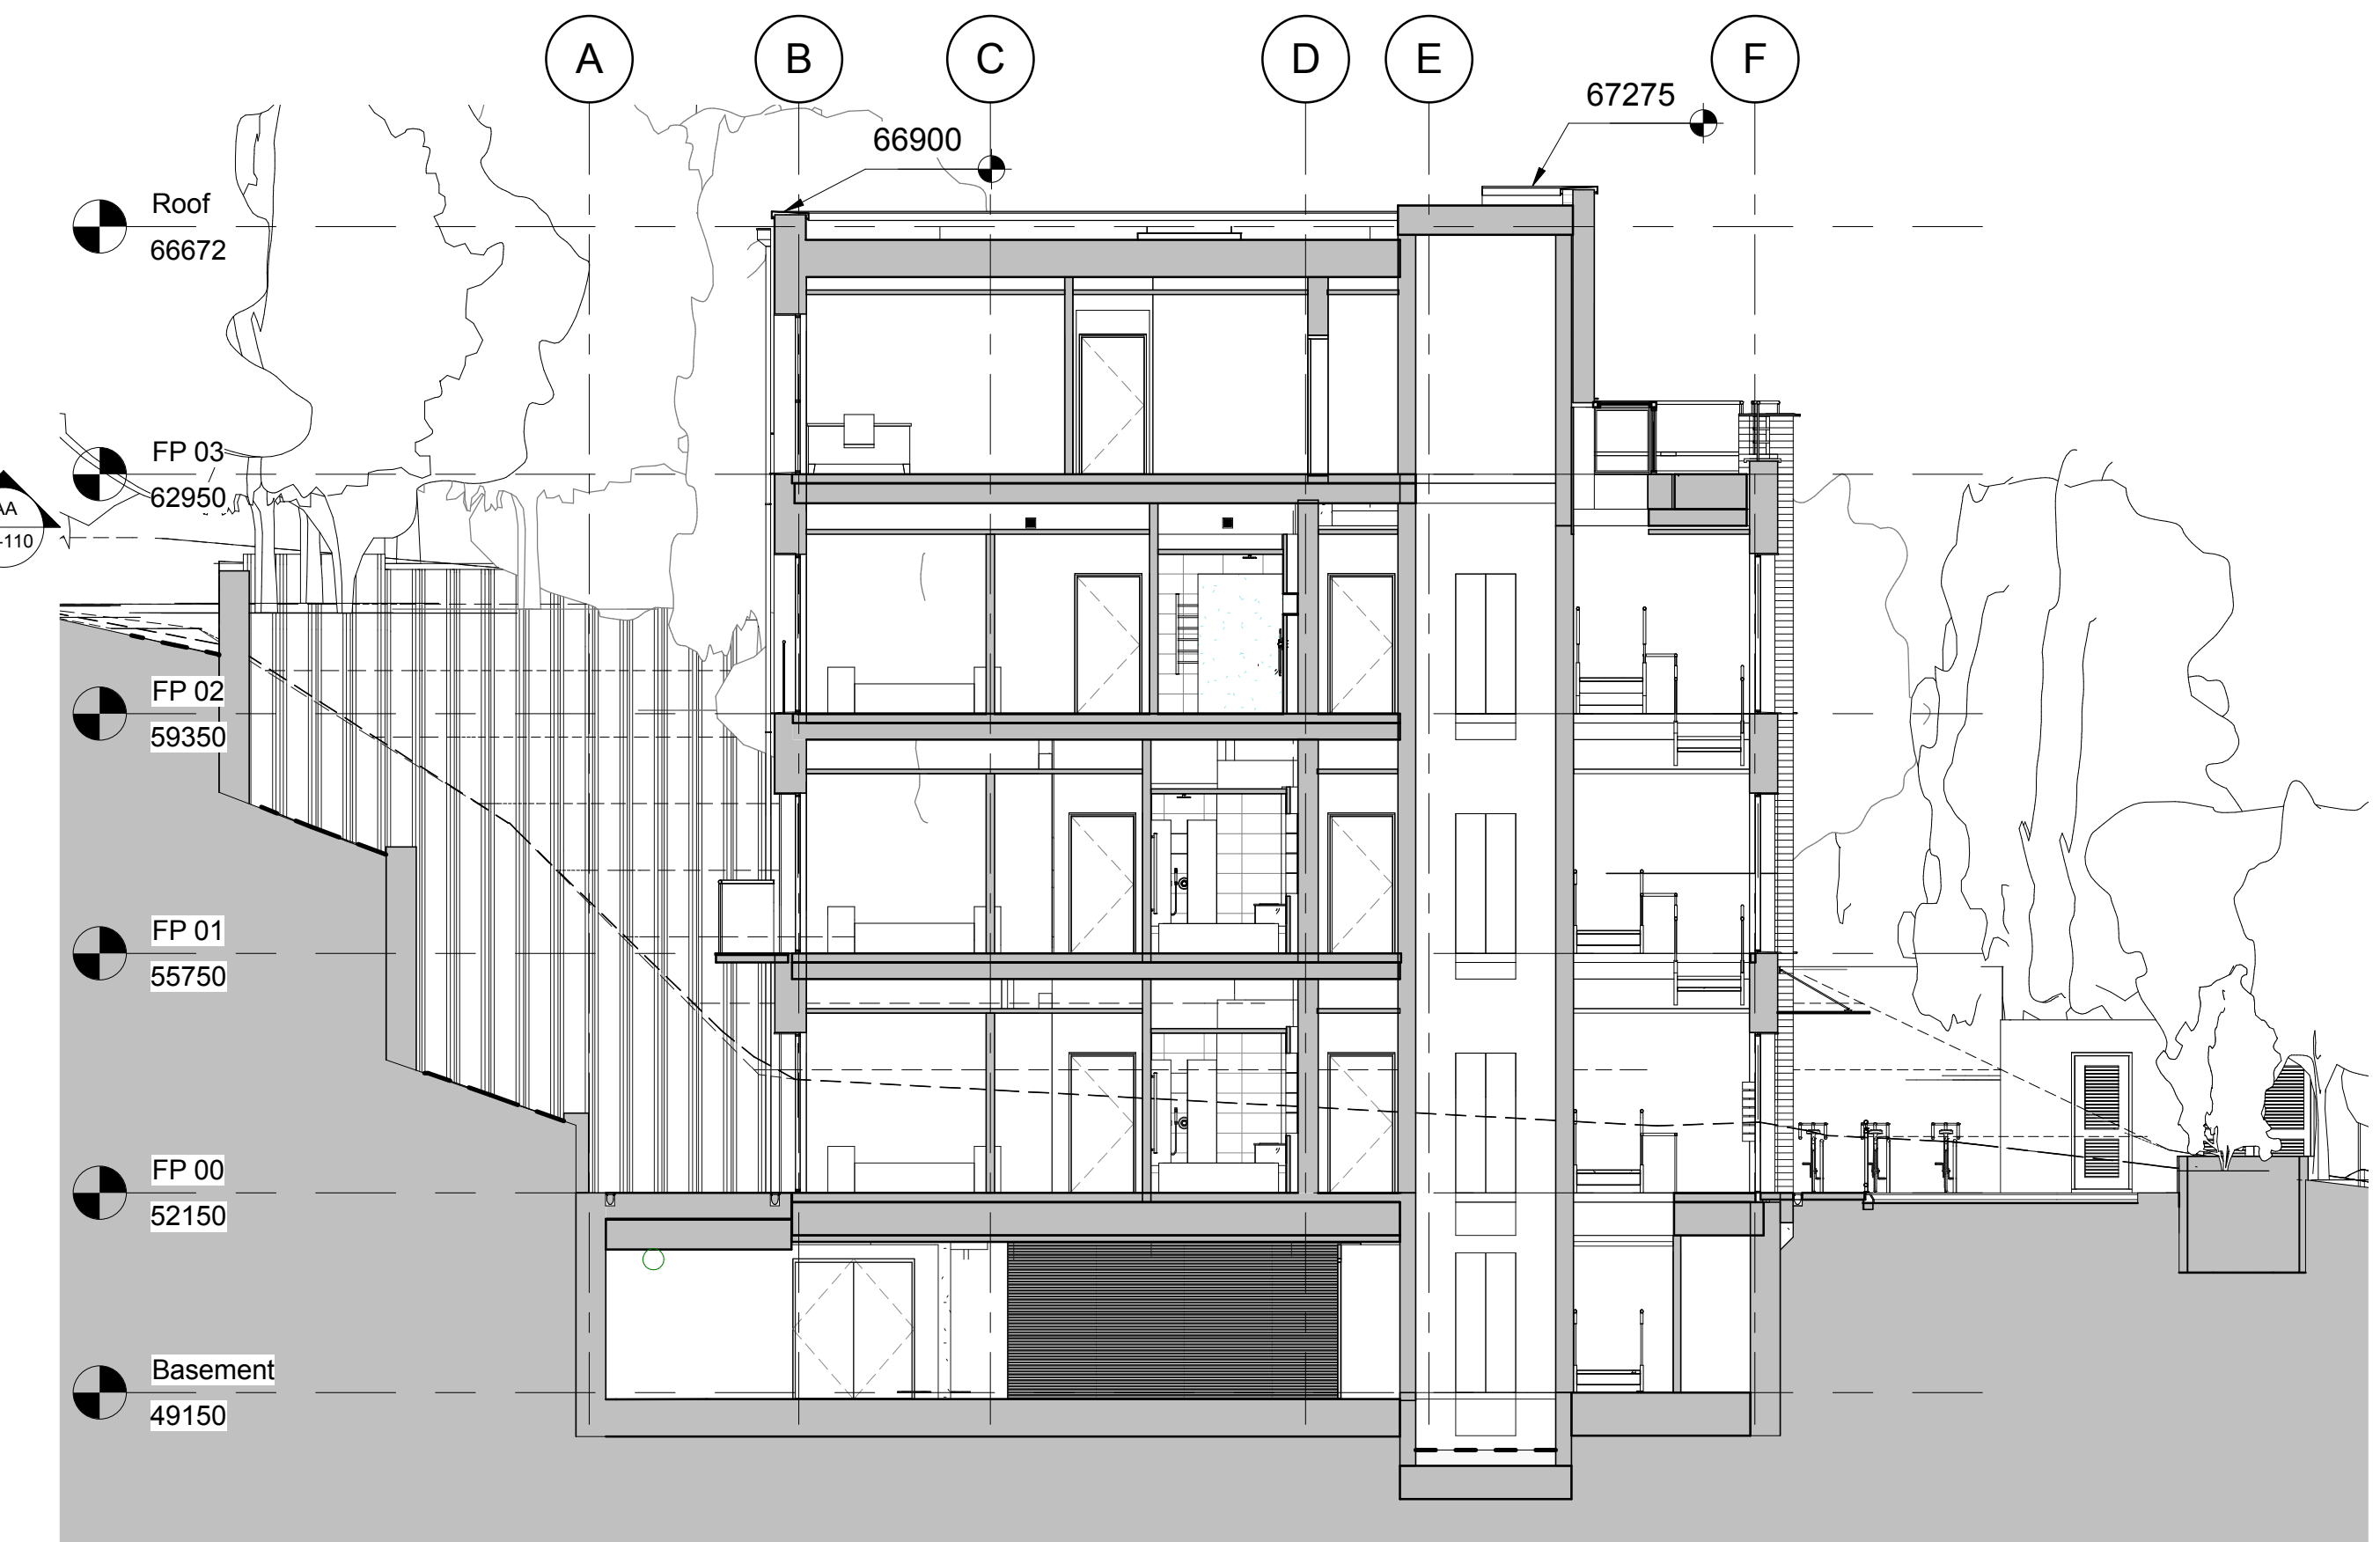

AA LEVEL SECTION
1:100

Client: _____

Signature GC Limited

Project: _____

Gerrards Cross

Alpine Lodge, 3 Lower Road
Gerrards Cross, Bucks, SL9 0NL

Drawing Title: _____

EXISTING & PROPOSED LEVELS

Scale @ A1: 1:100 Checked by: AR Date: 01/02/16

Job No: 10304 Stage: TE Drawing No: 10-110 Rev: _____

Issue Status: _____

Construction ☐ Preliminary ☐
Information ☐ Approval ☒
Tender ☐

Architecture
Planning
Master Planning
Urban Design
Interiors

Offices
Woking
London
Milton Keynes
Warsaw