





STREET SCENE

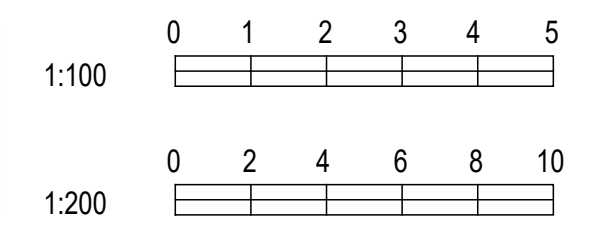


SCALE DRAWINGS FOR PLANNING PURPOSES ONLY

ALL DIMENSIONS TO BE CHECKED ON SITE PRIOR TO COMMENCEMENT AND ANY DISCREPANCY REPORTED TO RCCA

THIS DRAWING IS COPYRIGHT AND CANNOT BE REPRODUCED IN PART OR WHOLE WITHOUT WRITTEN CONSENT OF RCCA

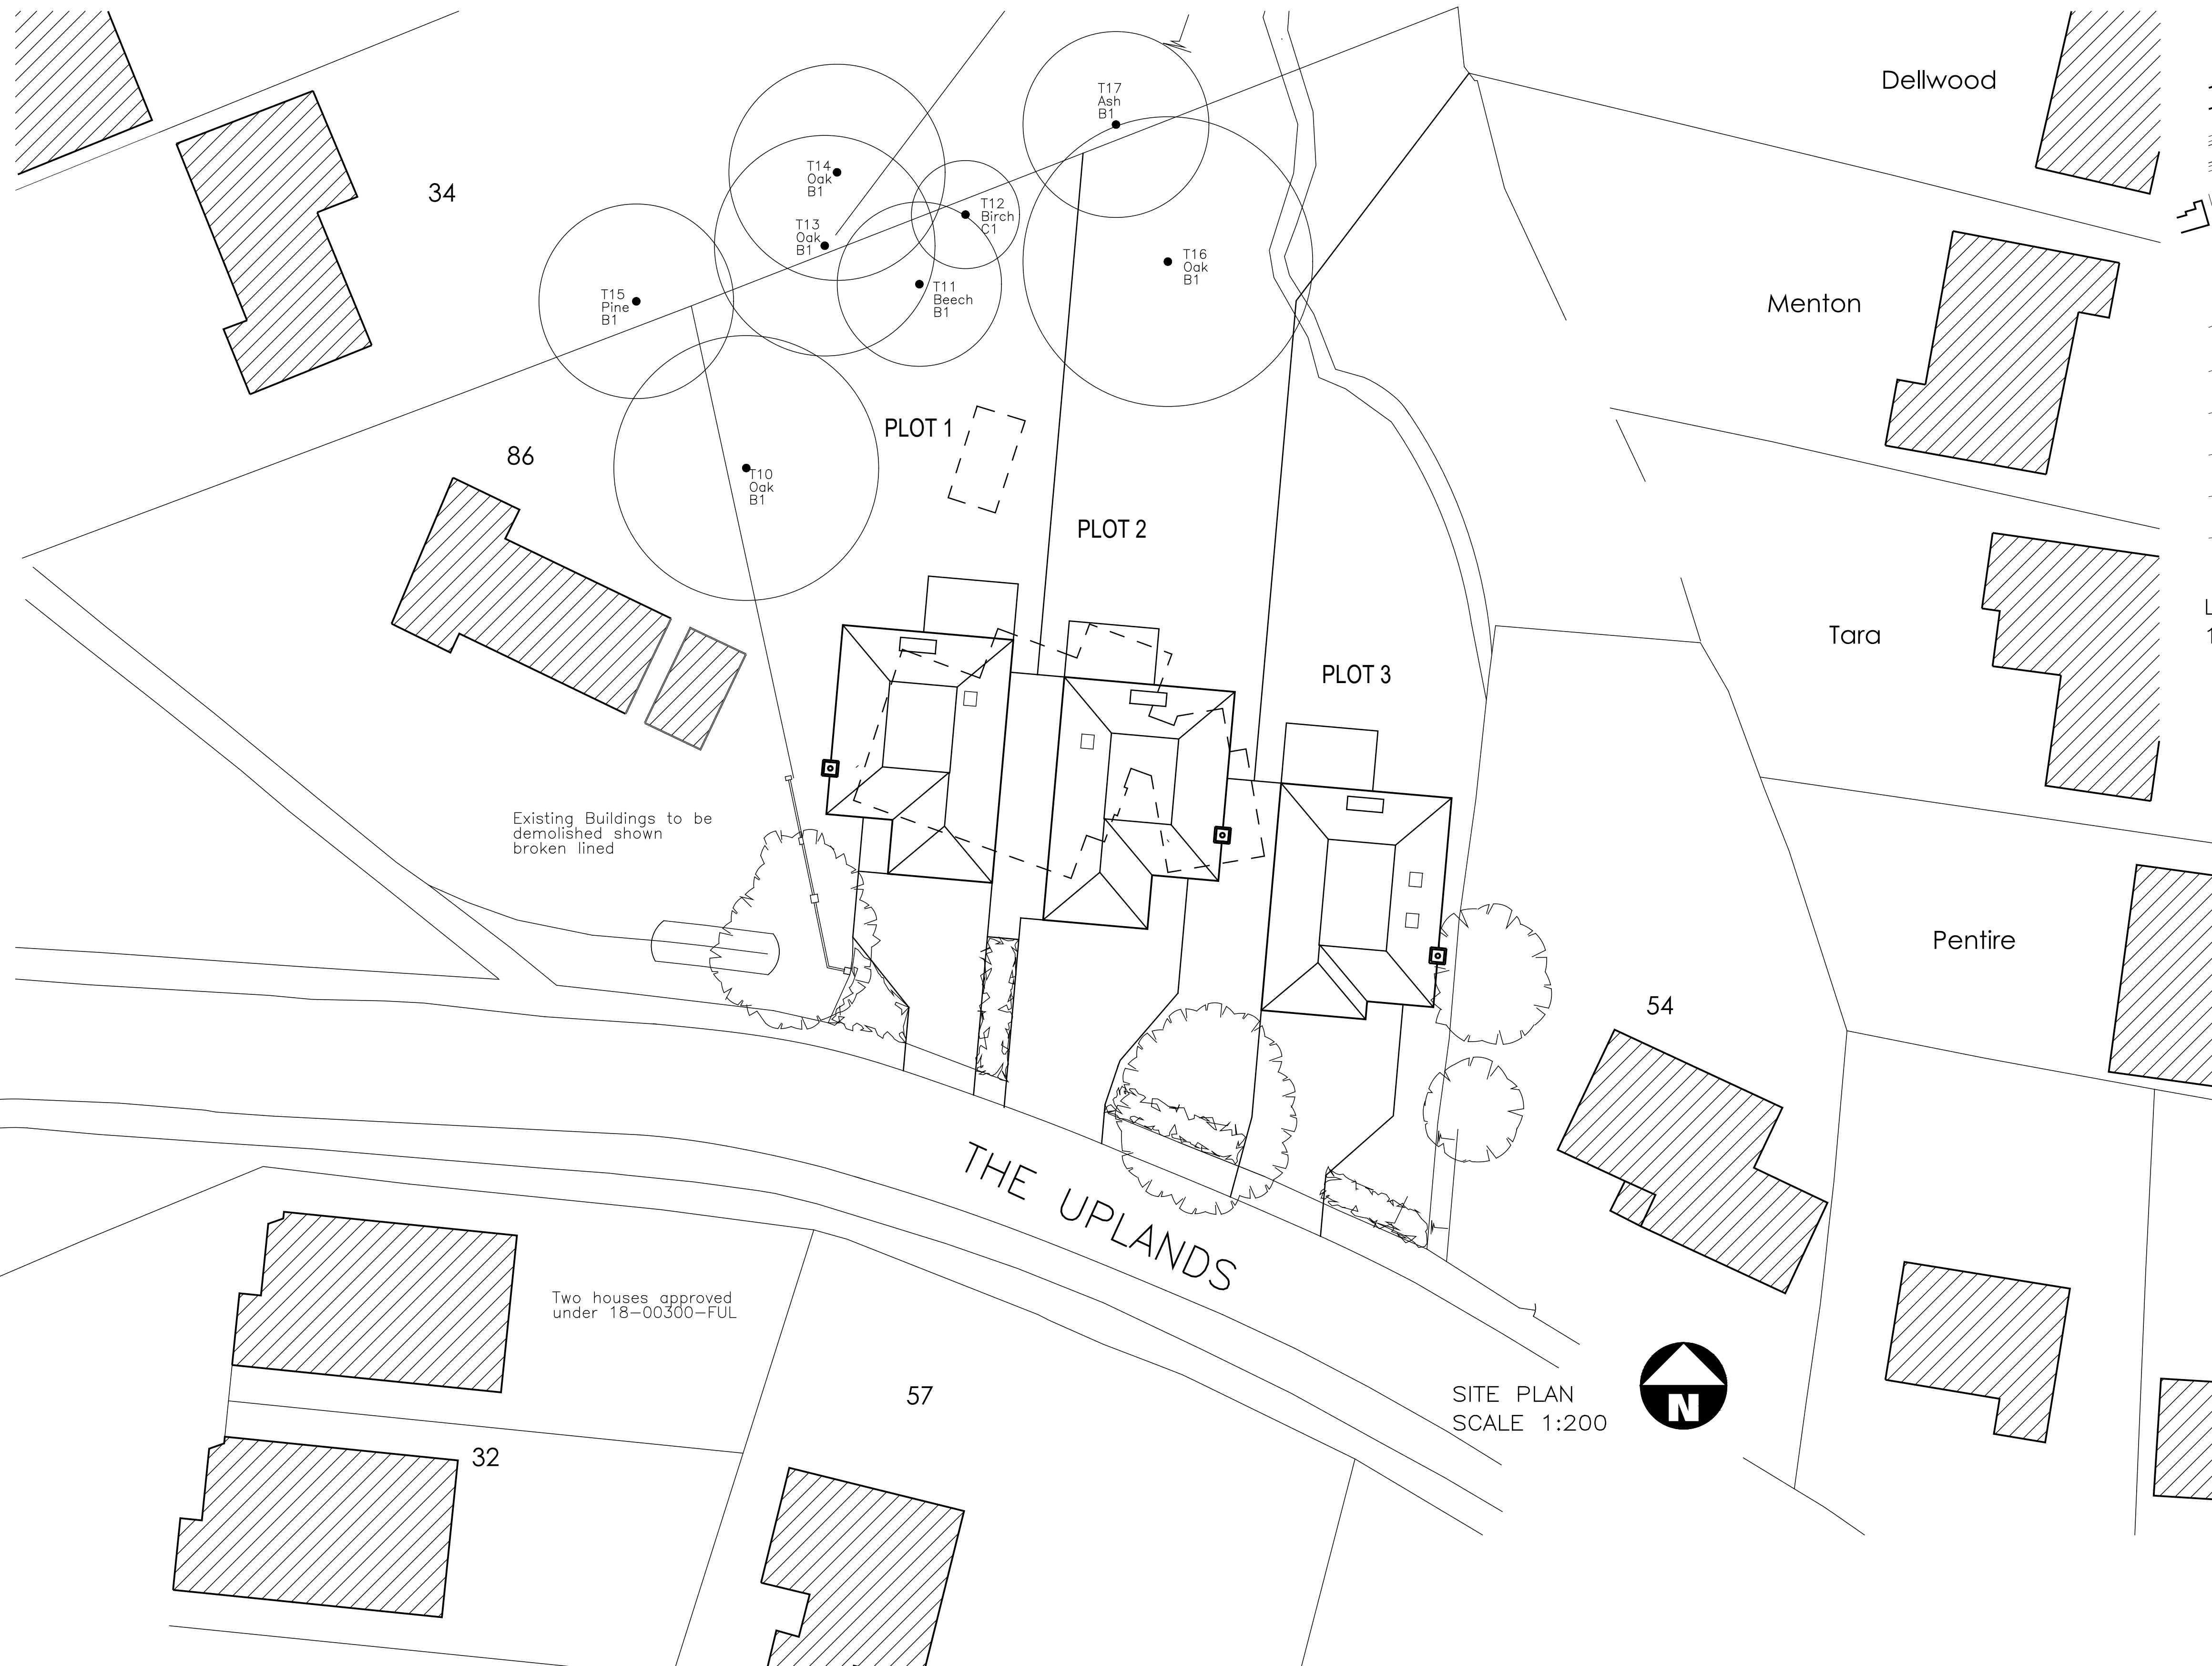

LOCATION PLAN
1:1250

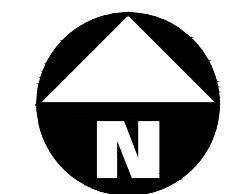

REVISIONS

Rev A	Scheme revised	22 May 18
Rev B	Boundaries revised	30 May 18
Two approved houses under 18-00300-FUL shown		



Clarks Barn, Bassetsbury Lane, High Wycombe, Bucks HP11 1QX
T 01494 888000 F 01494 888008 E ricclark@richardclarkarchitects.co.uk

CONTRACT

84 THE UPLANDS
GERRARDS CROSS
BUCKS
SL9 7JG

CLIENT

G. SWEENEY ESQ.

DRAWING

PLANNING DRAWING
LOCATION & SITE PLANS

DRAWN

MB

SCALE


1:200

DATE

OCT 2017

JOB / DRWG No

1525 / SP1 B

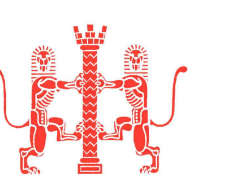

COPYRIGHT

©