


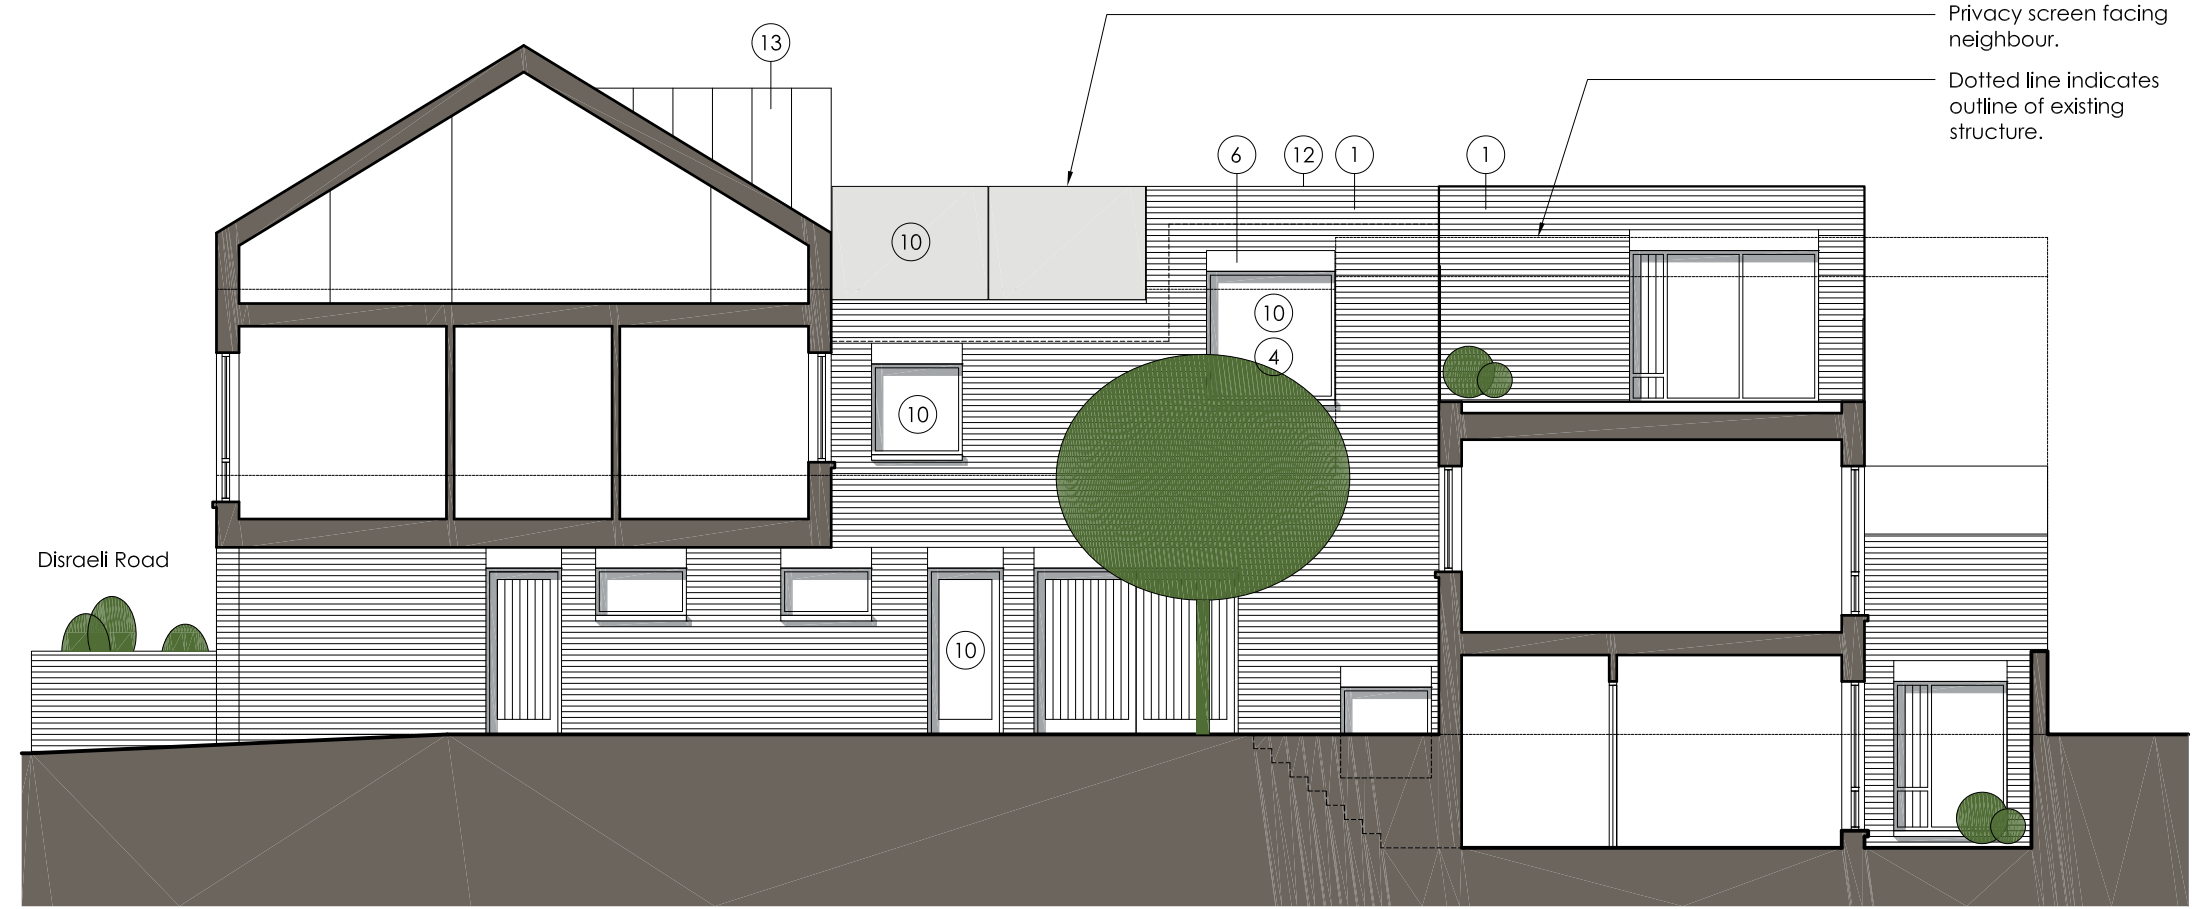

ELEVATION 2



ELEVATION 1



ELEVATION 4

