


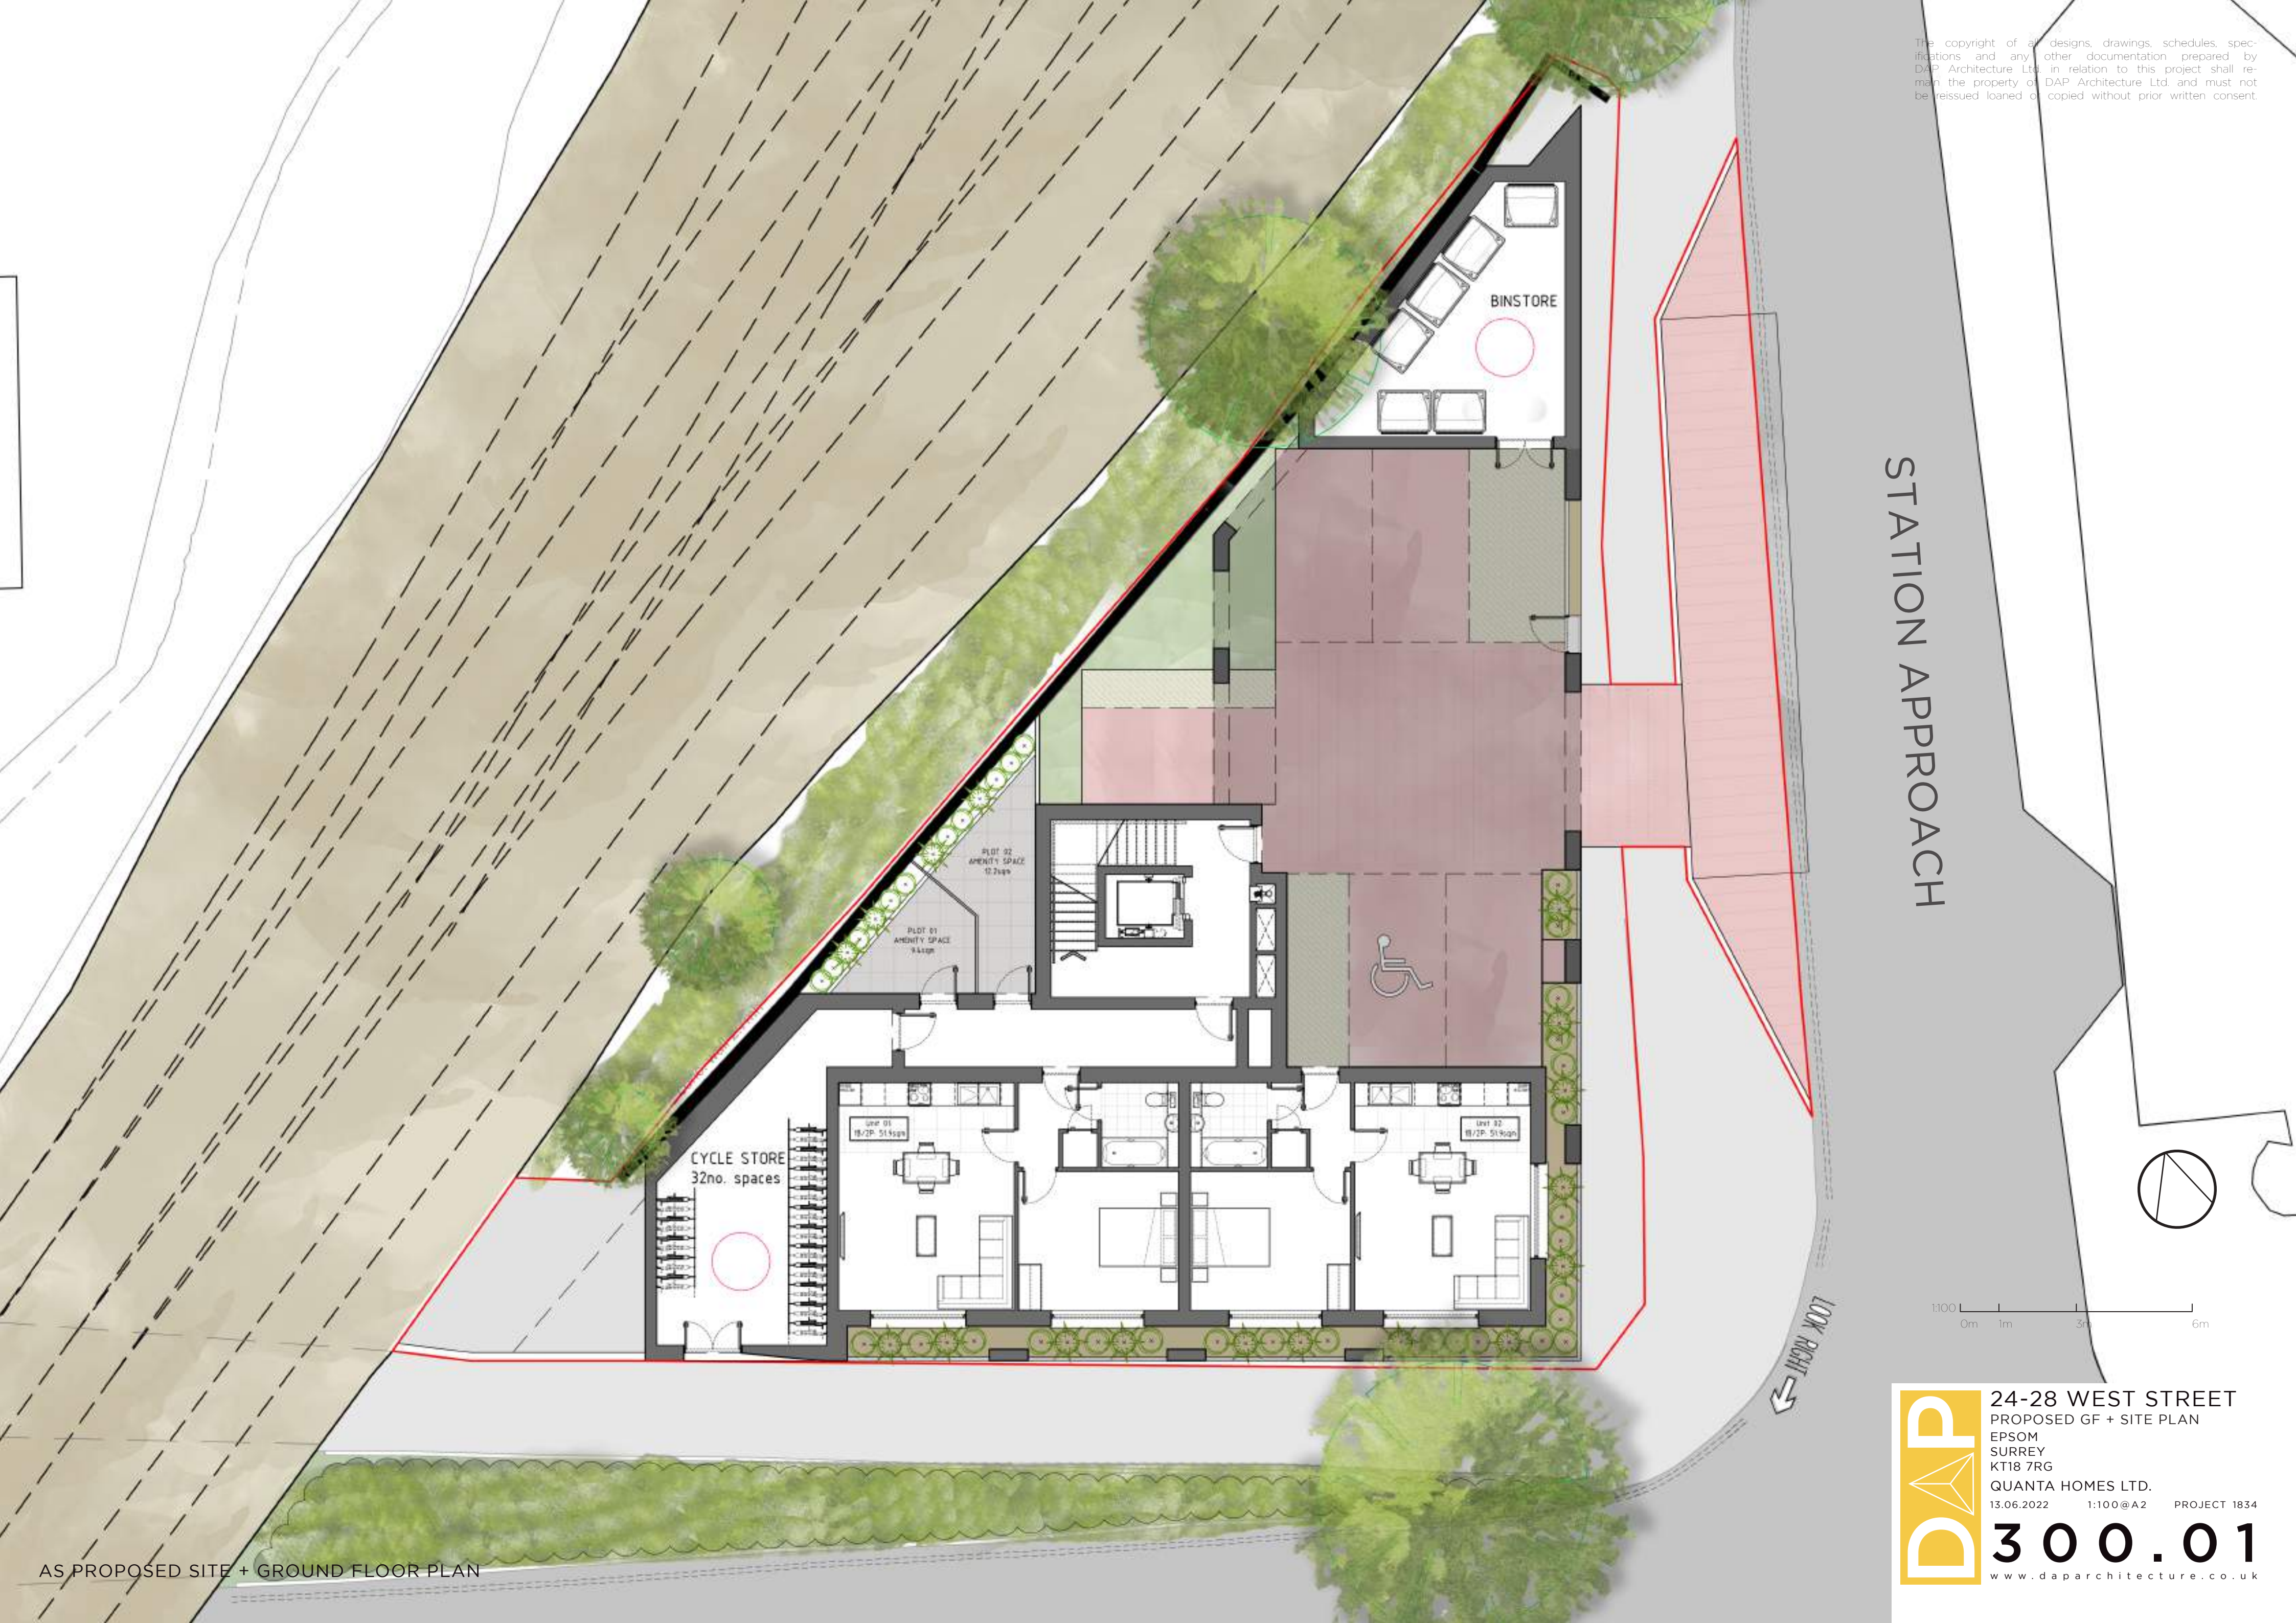

AS PROPOSED SITE + GROUND FLOOR PLAN