



Model Data Issue - Uncontrolled Data Disclaimer

This model may contain uncontrolled data. Only information and data shown on current controlled 2D drawing sheets published separately by SGI can be relied upon.

By viewing or using data and information in this model it is deemed that you agree to:

Only rely on information or data published separately by SGI on drawing sheets or other documentation.

Check with SGI that the information or data within the model is current and correct, if that information or data does not appear on published drawing sheets or other documentation.

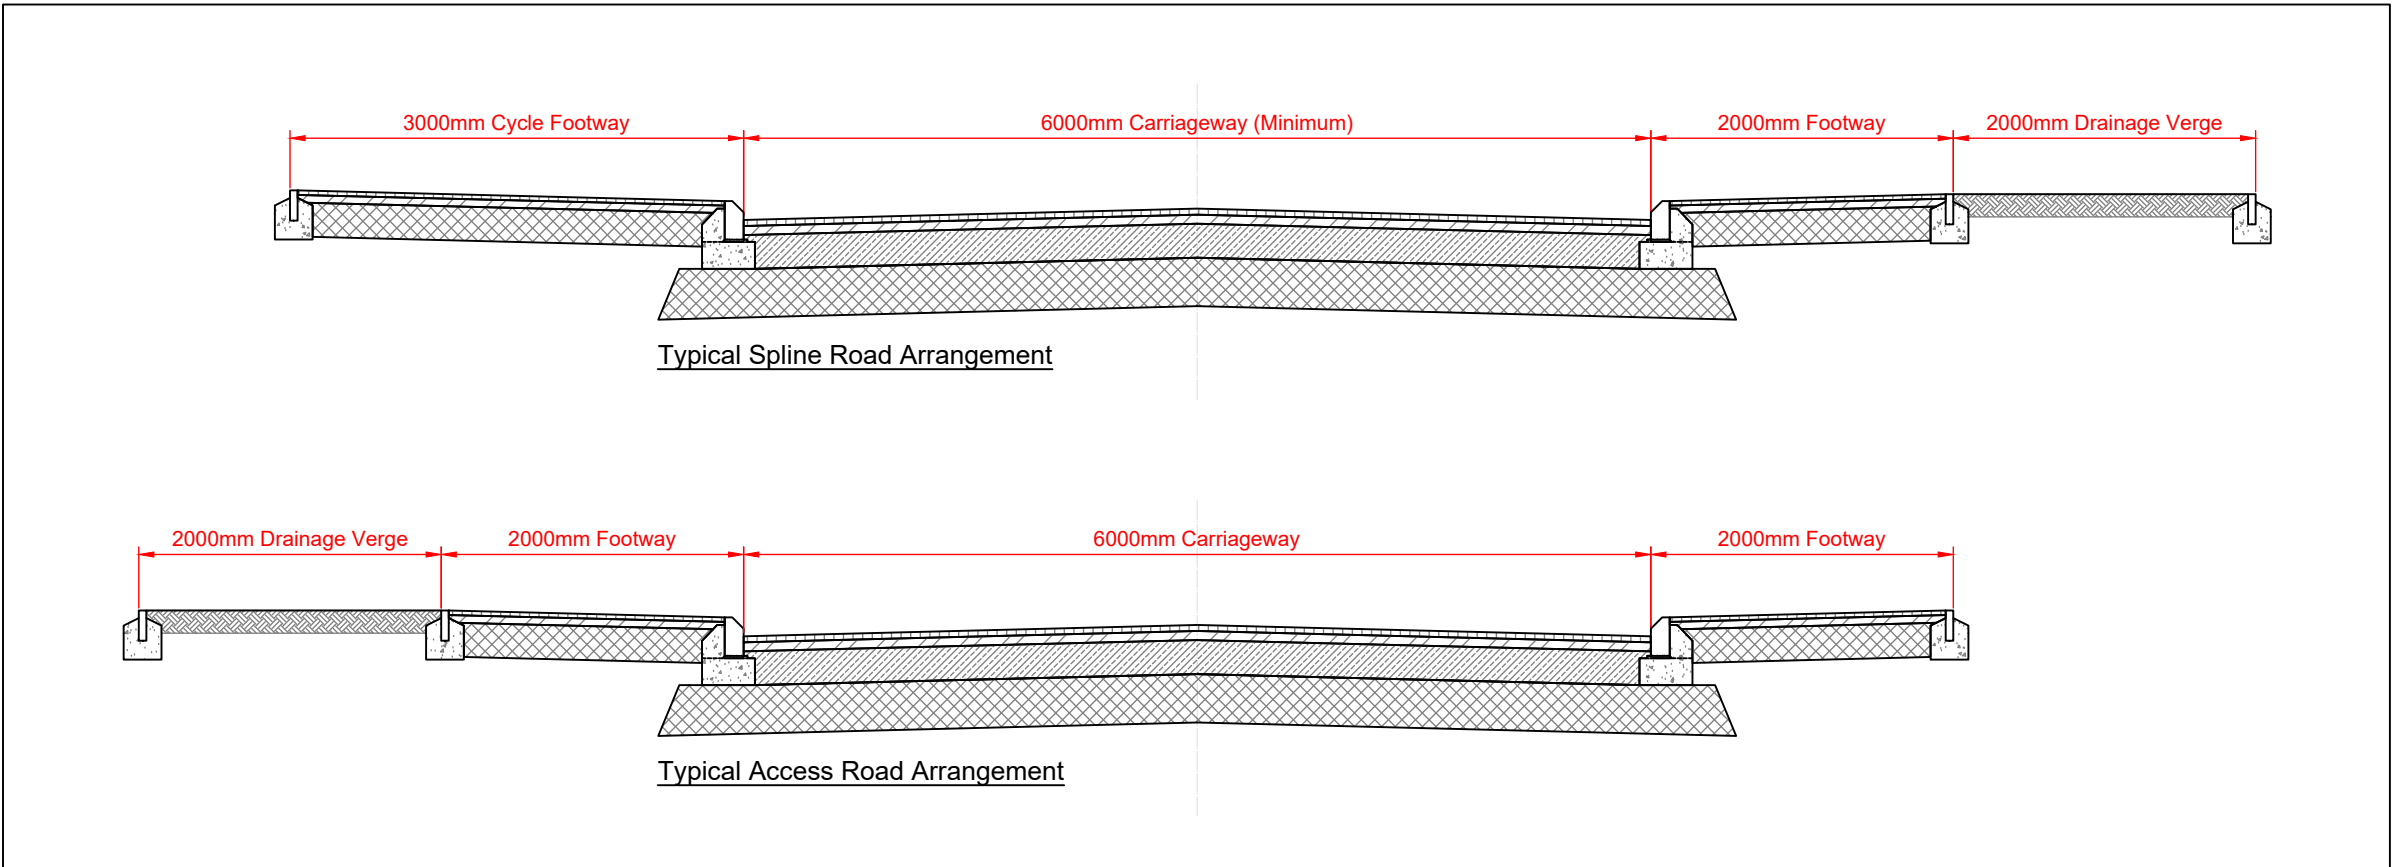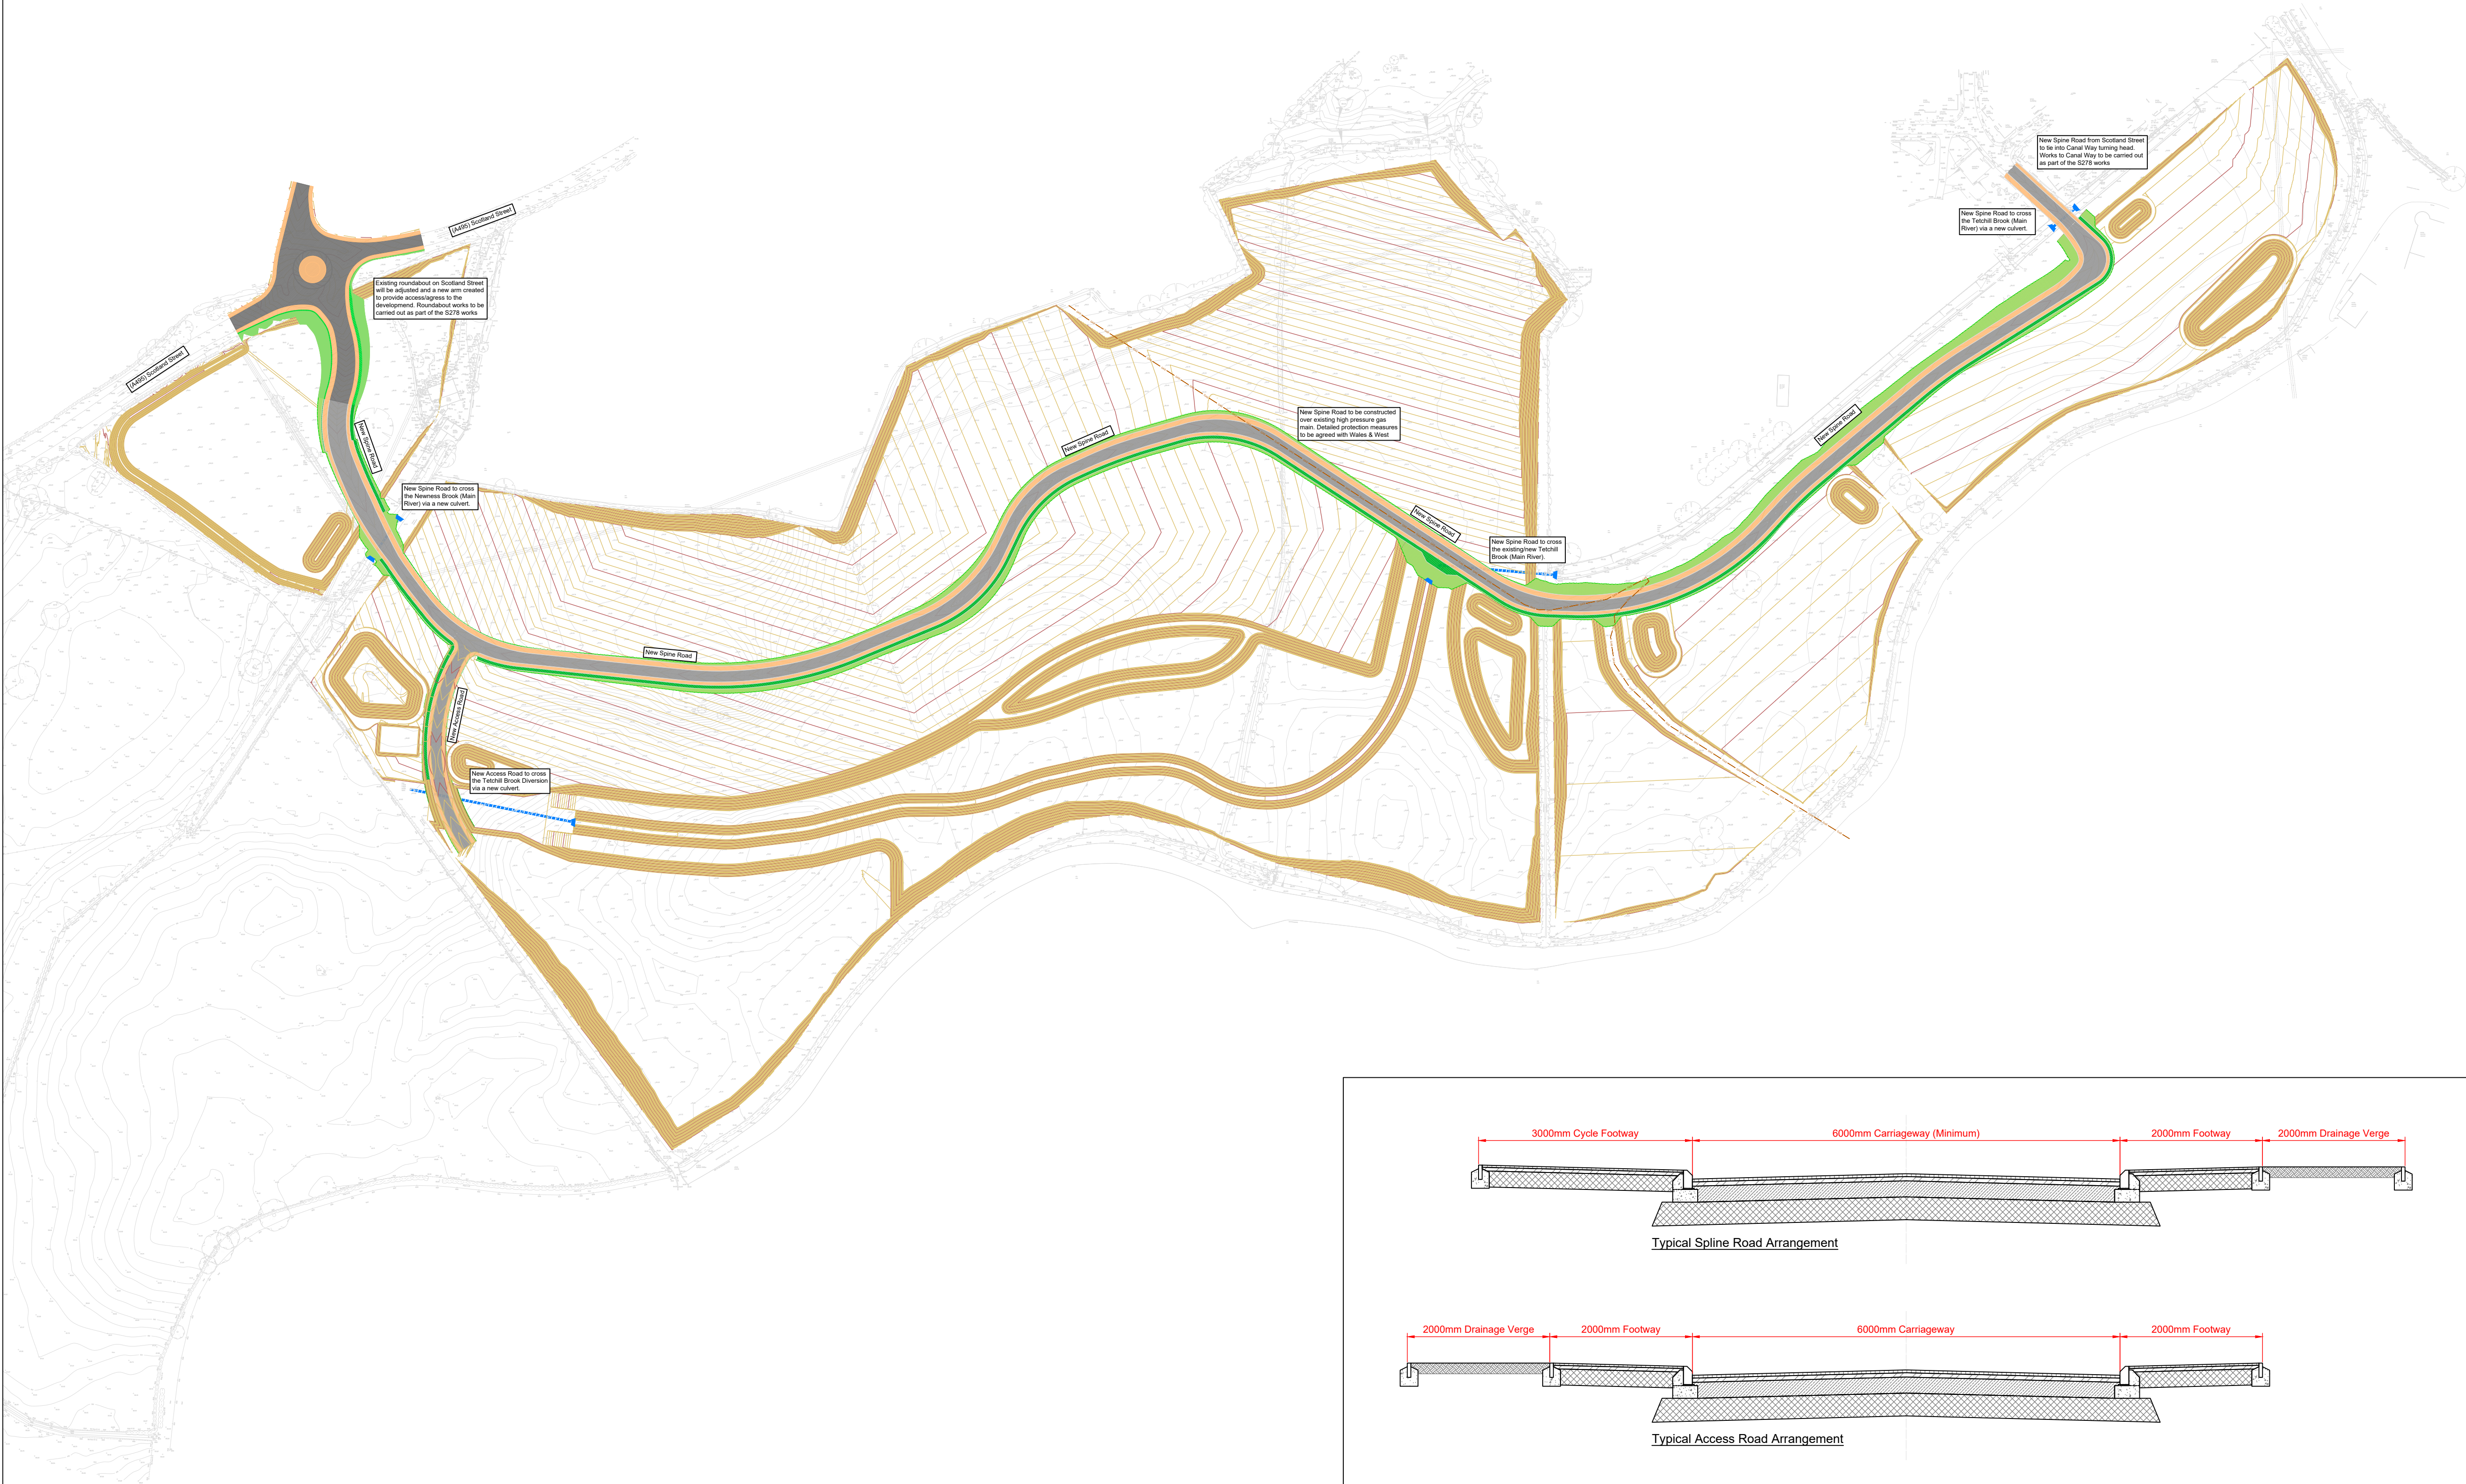

P2	Roundabout information added	DOR	06.04.2023
Rev.	Description	Rev. by	Date

SGI **Shepherd Gilmour**
Consulting Engineers
3rd Floor Phoenix House,
45 Cross Street,
Manchester, M2 4JF
T: 0161 837 1500 W: www.sginfrastructure.co.uk

Client
Formal Investments

Architect
Roberts Limbrick

Project
Canalside Development, Ellesmere

Title
General Highway Arrangement

Date	16.03.2023	Drawn By	WC
Size	A1	Checked By	DOR
Scale	1:2000	Approved By	DOR

Dwg. No.	C1581-SGI-ZZ-00-DR-C-0500	Rev	P2
----------	---------------------------	-----	----