
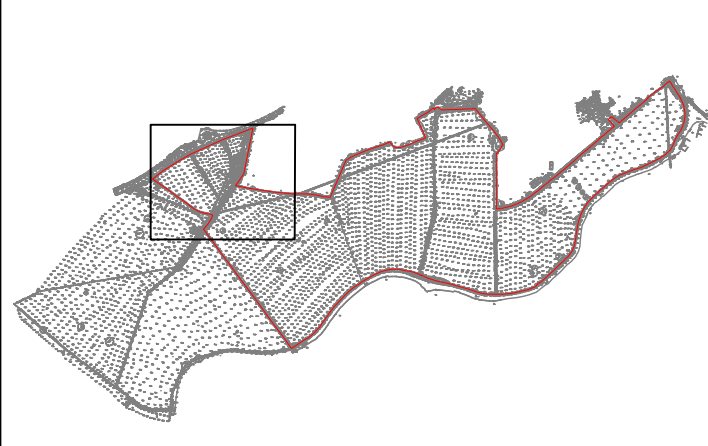
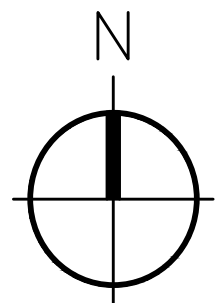


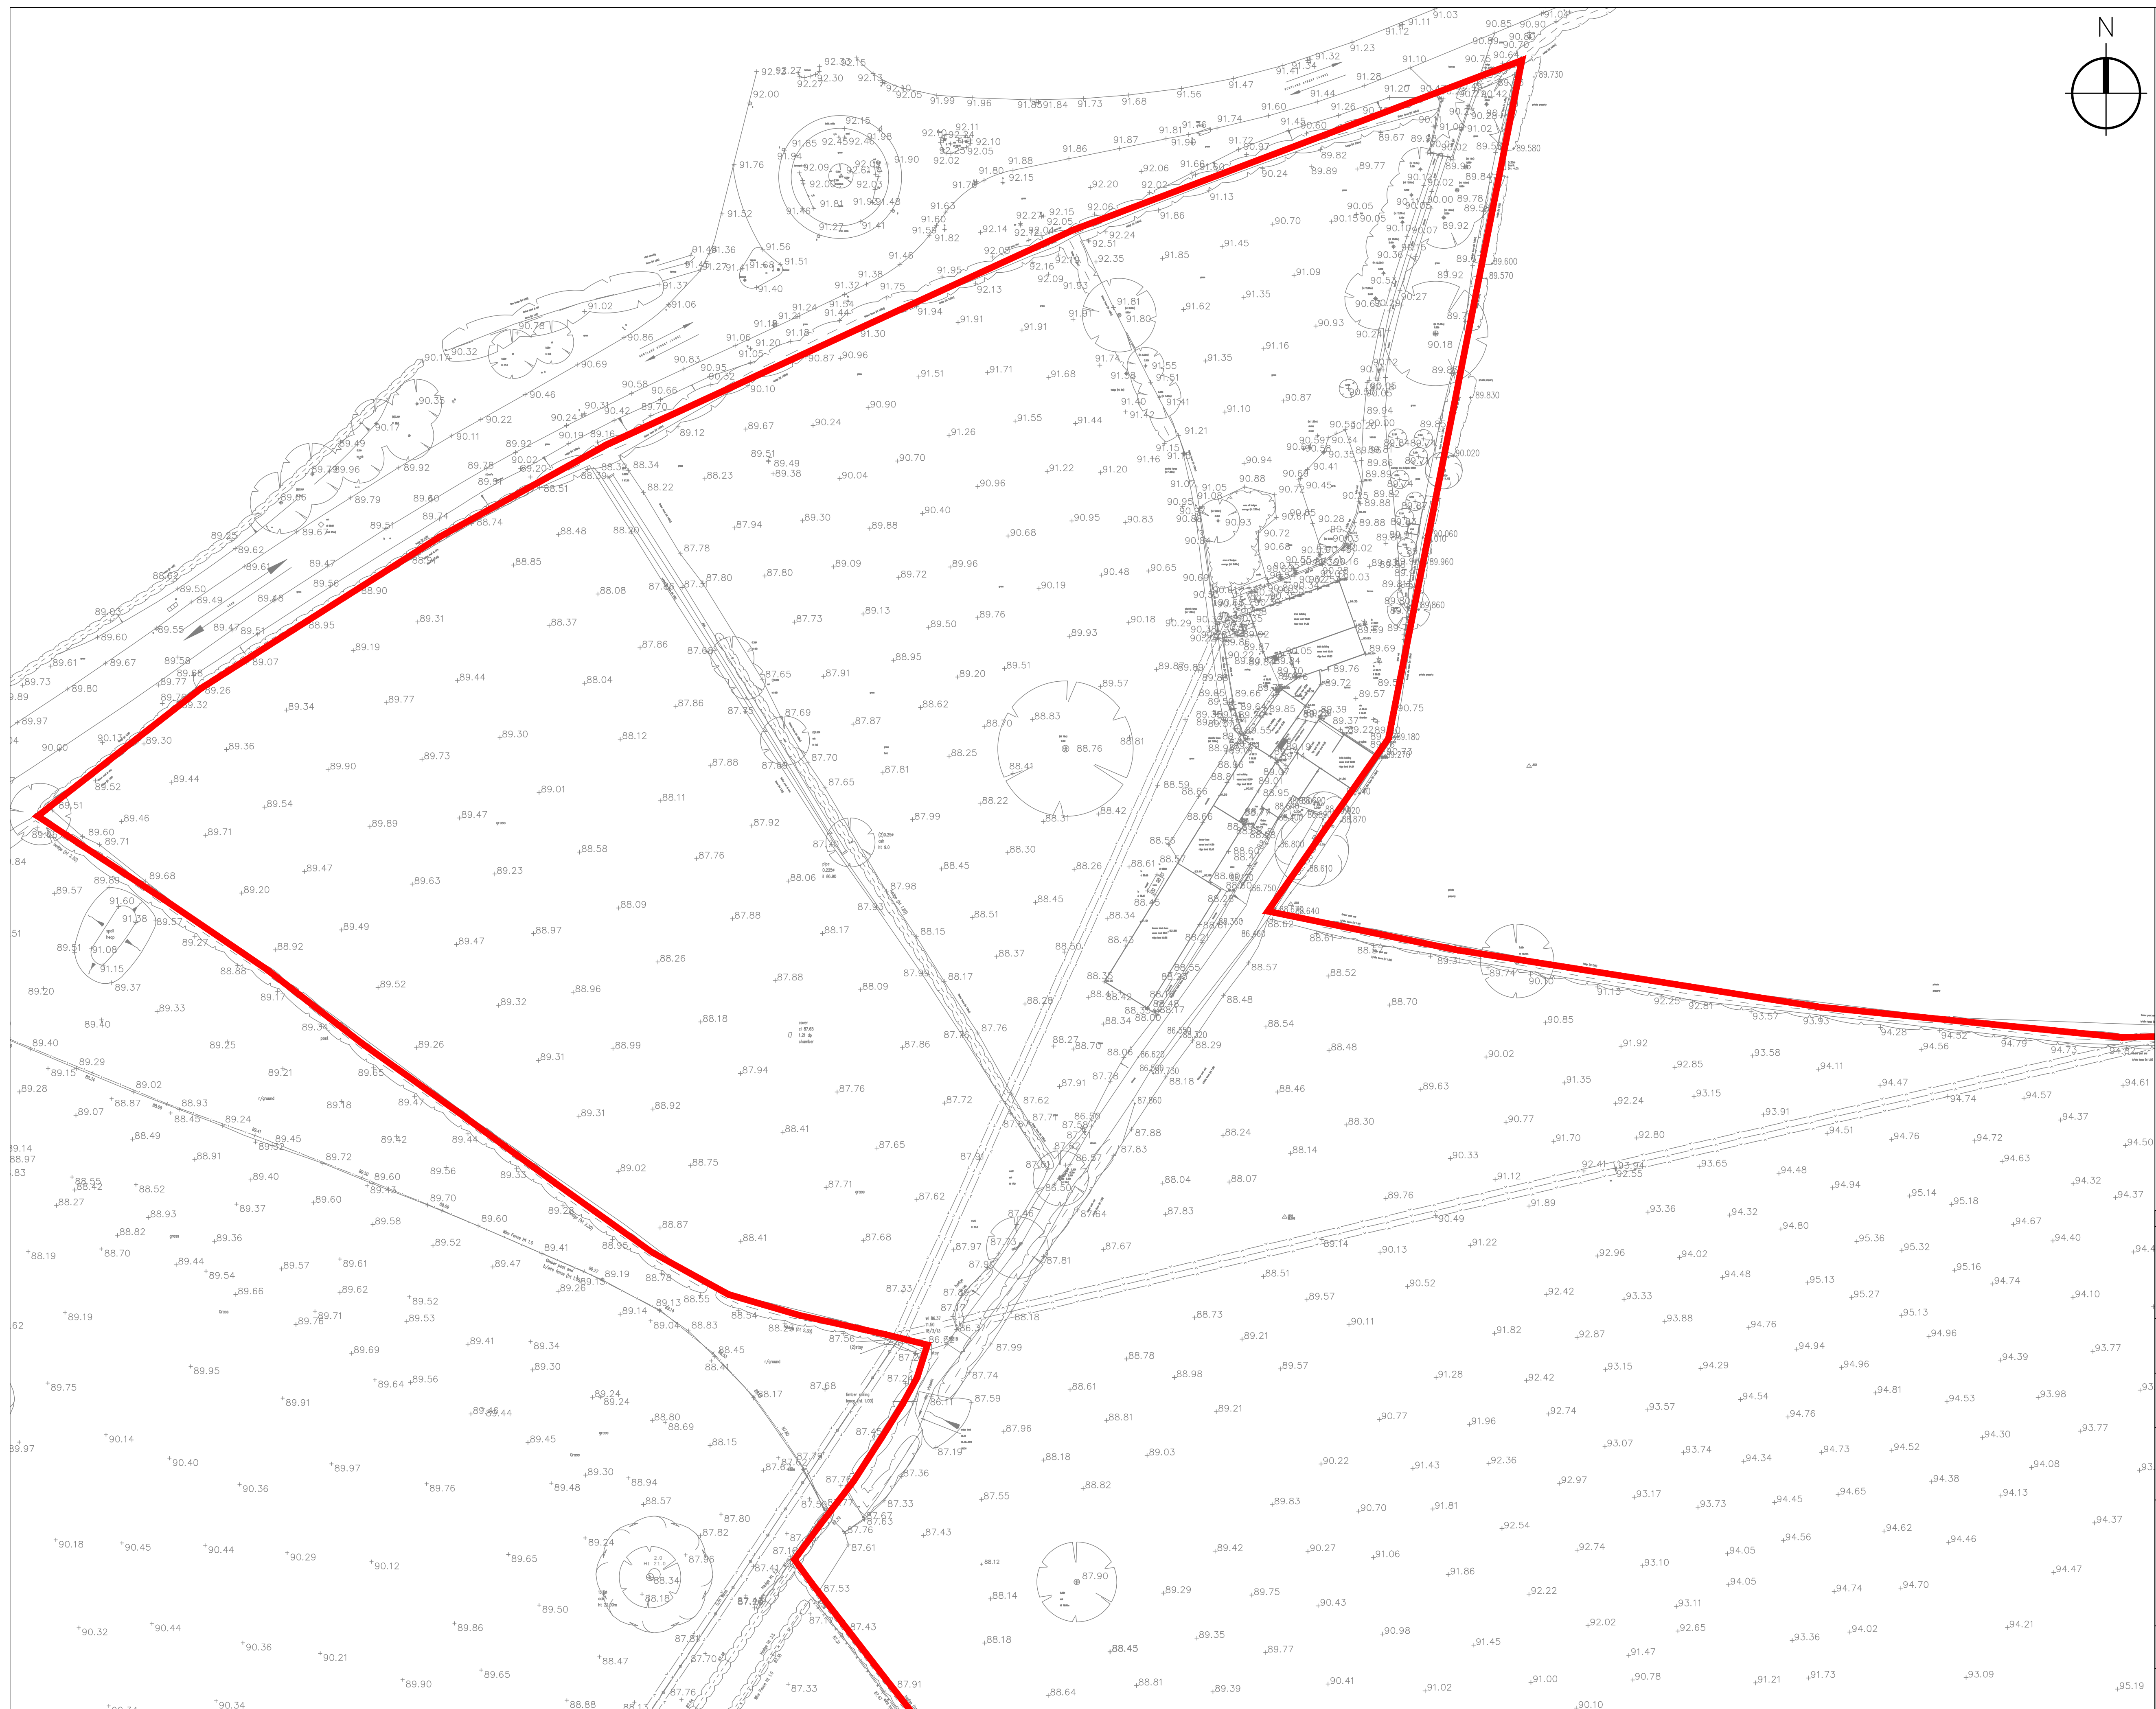

Hatching : C:\p0605\008\N06_C1500_1599\1581 E Hatching White Shading Phases 2000 Civil
 DRAWINGS\181-SGI-ZZ-00-DR-C-0101 - 0106 - Topographical Survey.dwg
 Plot Date/Time : 28/02/2023 5:37 PM

Rev.	Description	Rev. by	Date
 Shepherd Gilmour Consulting Engineers 3rd Floor Phoenix House, 45 Cross Street, Manchester, M2 4JF T: 0161 837 1500 W: www.sginfrastructure.co.uk			
Client			
Formal Investments			
Architect			
Roberts Limbrick			
Project			
Canalside Development, Ellesmere			
Title			
Topographical Survey Sheet 1 of 6			
Date	07.03.2023	Drawn By	WC
Size	A1	Checked By	DOR
Scale	1:500	Approved By	DOR
Dwg. No.	C1581-SGI-ZZ-00-DR-C-0101		
			Rev
			P1