


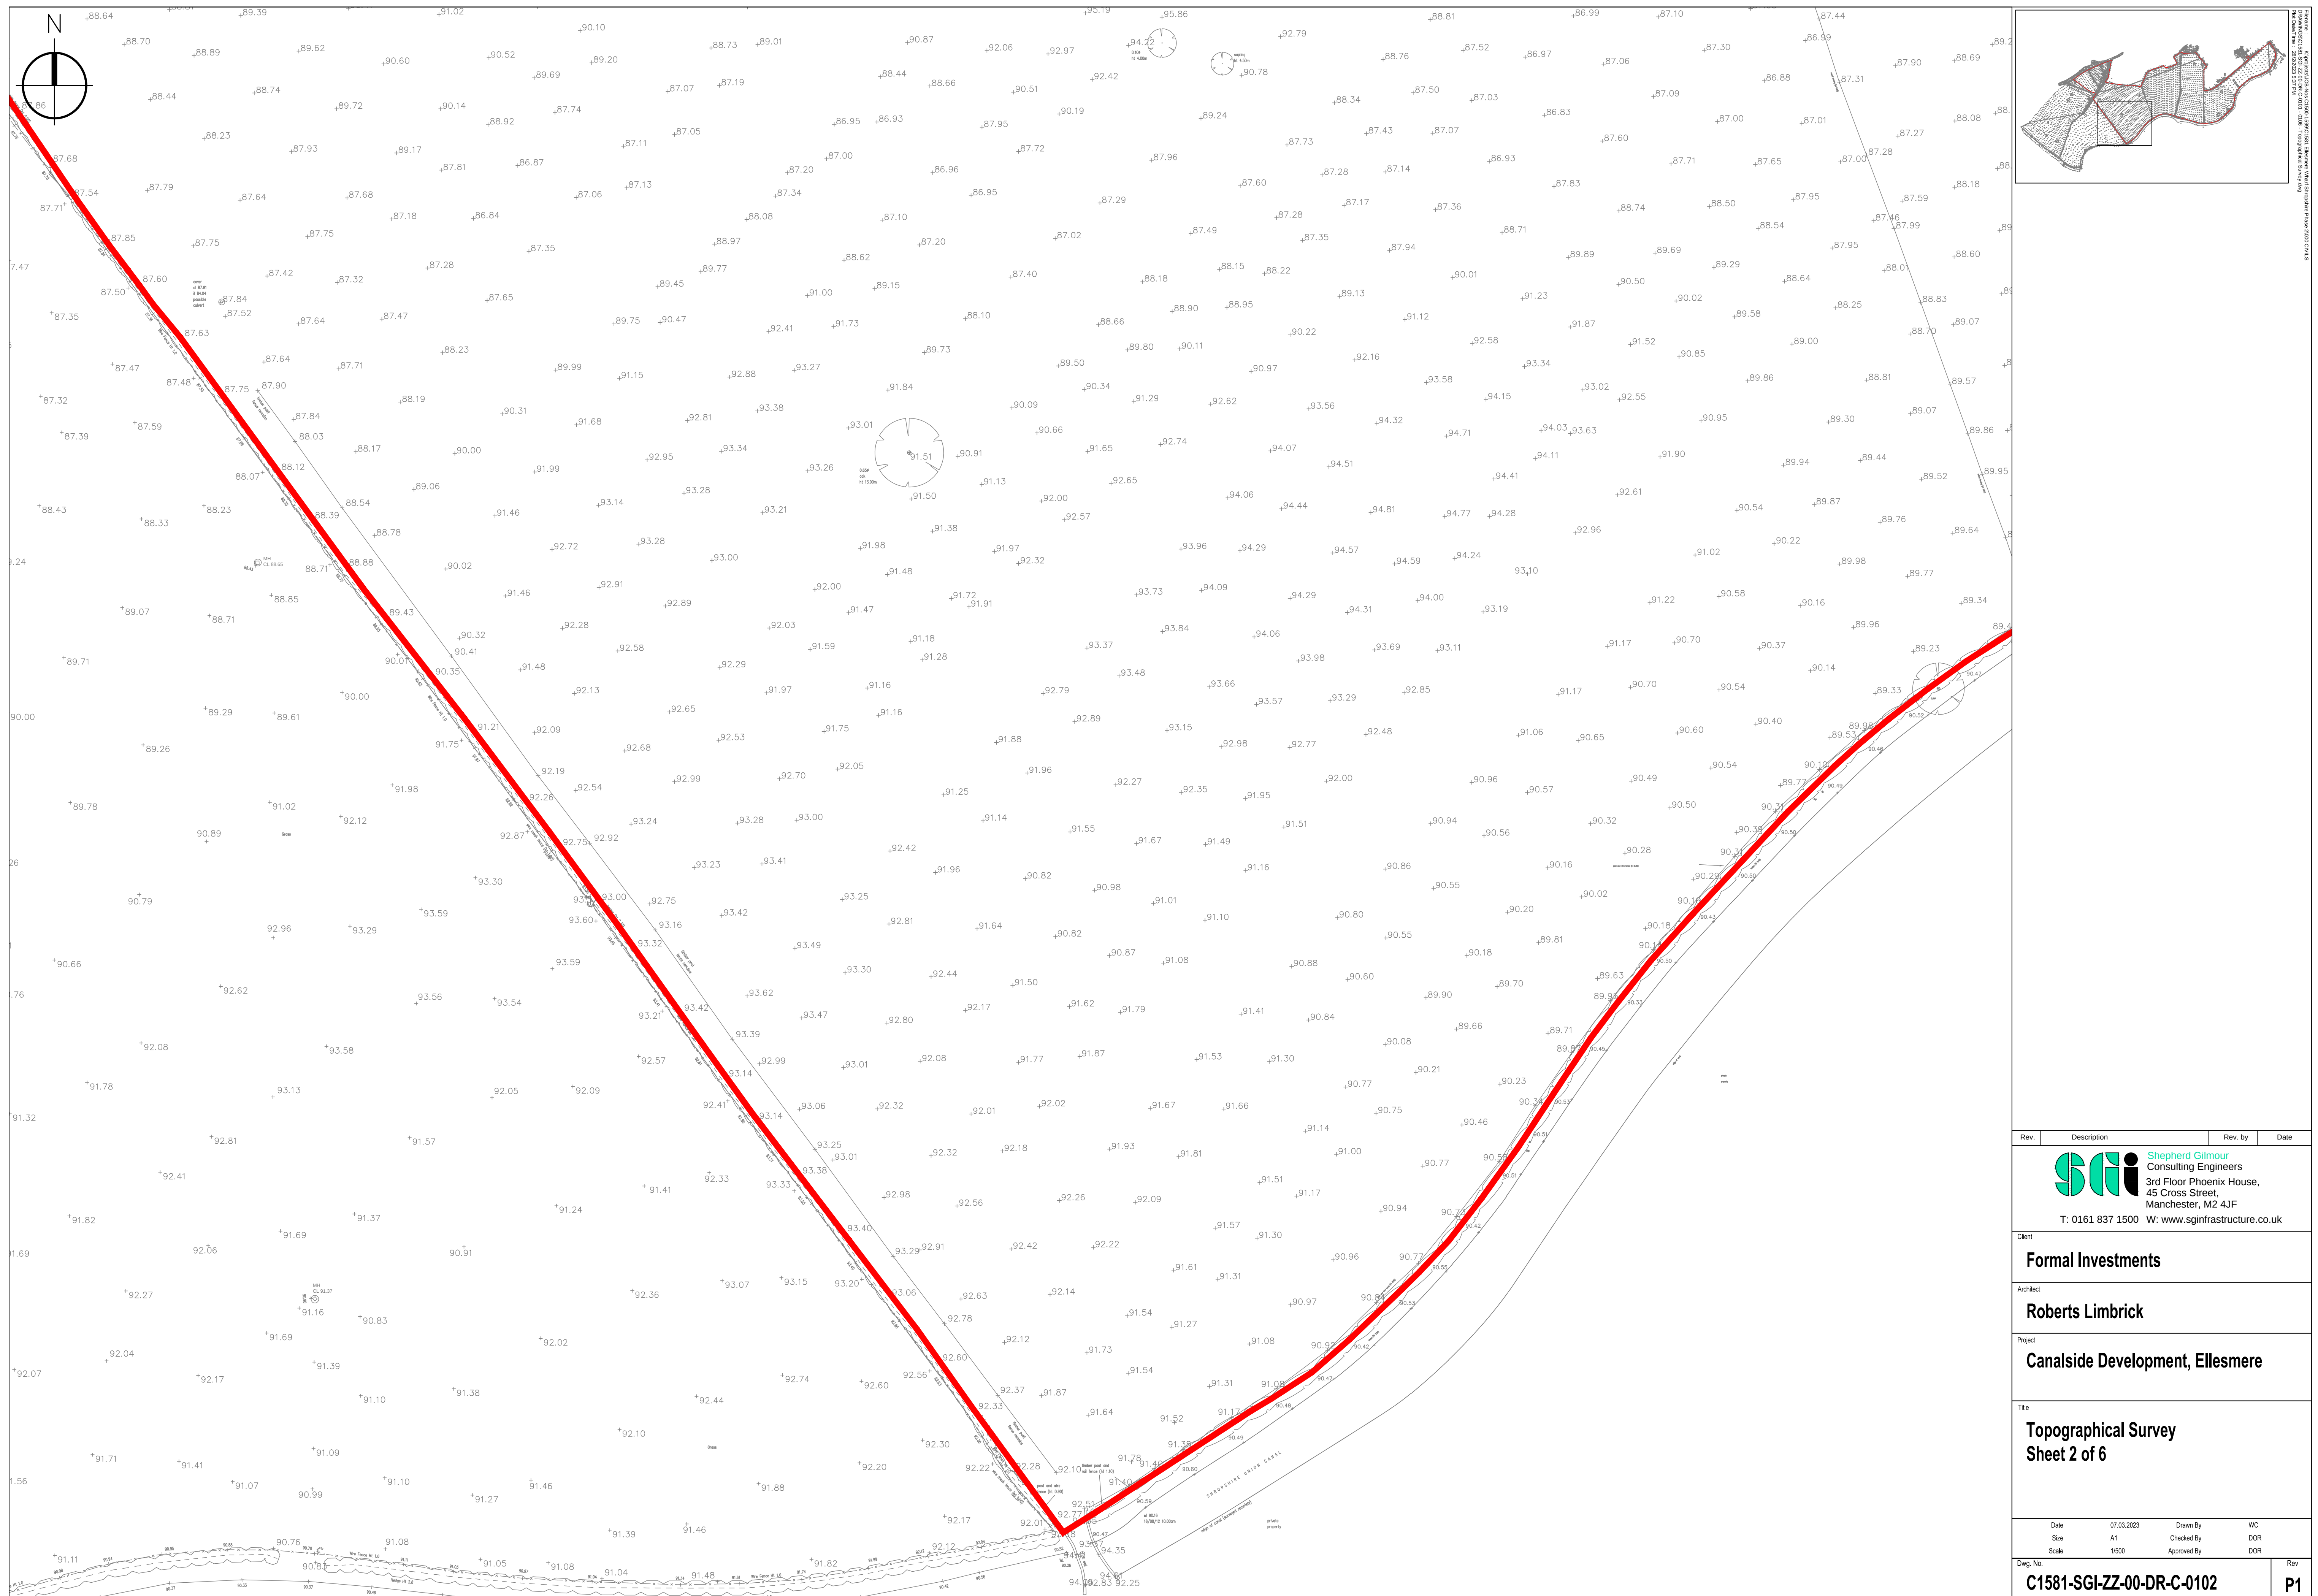

|   |             |             |                  |
|---|-------------|-------------|------------------|
| Rev.   | Description | Rev.        | Date             |
|  <b>Shepherd Gilmour</b><br>Consulting Engineers<br>3rd Floor Office House,<br>45 Cross Street,<br>Manchester, M2 4JF<br>T: 0161 837 1500 W: <a href="http://www.sginfrastructure.co.uk">www.sginfrastructure.co.uk</a> |             |             |                  |
| Client   |             |             |                  |
| <b>Formal Investments</b>   |             |             |                  |
| Architect   |             |             |                  |
| <b>Roberts Limbrick</b>   |             |             |                  |
| Project   |             |             |                  |
| <b>Canalside Development, Ellesmere</b>   |             |             |                  |
| Title   |             |             |                  |
| <b>Topographical Survey</b><br><b>Sheet 2 of 6</b>   |             |             |                  |
| Date   | 07.03.2023  | Drawn By    | WC               |
| Size   | A1          | Checked By  | DOR              |
| Scale   | 1:500       | Approved By | DOR              |
| Drawn No.<br><b>C1581-SGI-ZZ-00-DR-C-0102</b>   |             |             | Rev<br><b>P1</b> |