
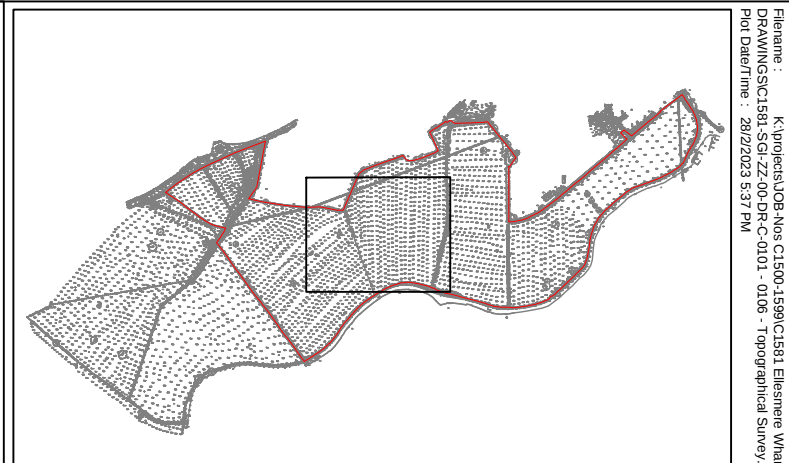


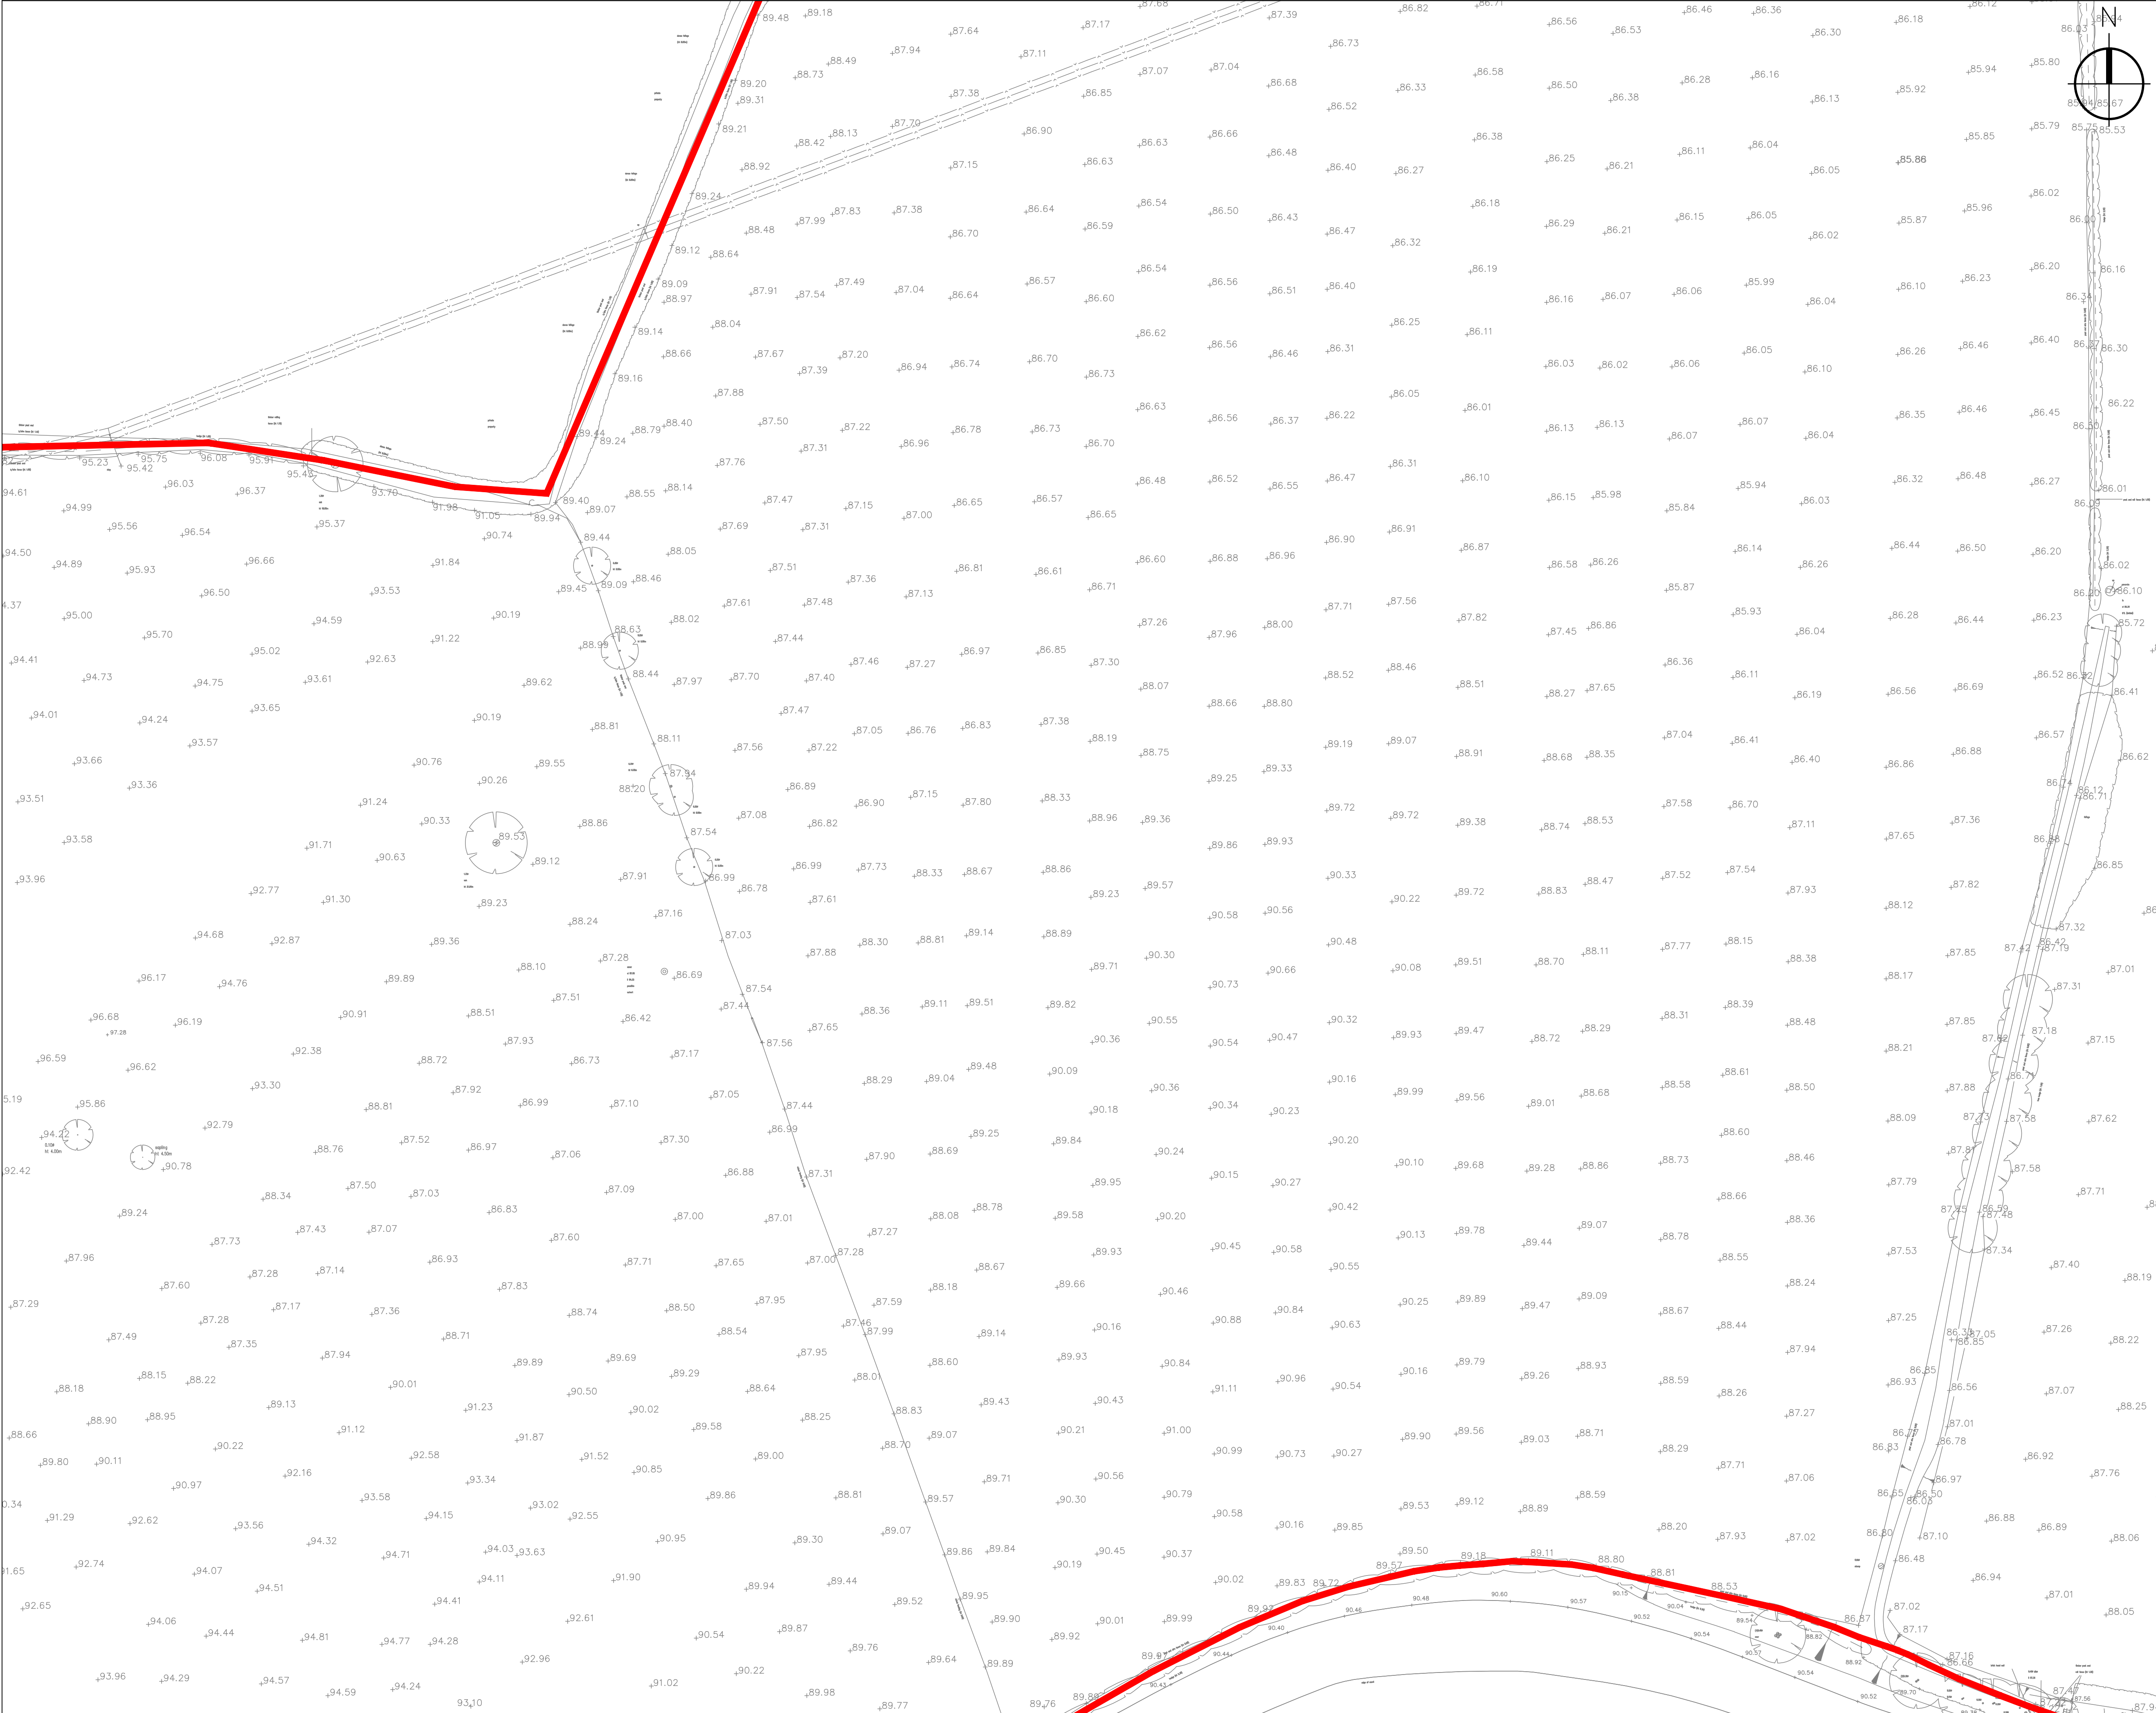

Rev.	Description	Rev. by	Date
SGI Shepherd Gilmour Consulting Engineers 3rd Floor Phoenix House, 45 Cross Street, Manchester, M2 4JF T: 0161 837 1500 W: www.sginfrastucture.co.uk			
Client			
Formal Investments			
Architect			
Roberts Limbrick			
Project			
Canalside Development, Ellesmere			
Title			
Topographical Survey Sheet 3 of 6			
Date		07.03.2023	
Size		A1	
Scale		1:500	
Drawn By		WC	
Checked By		DOR	
Approved By		DOR	
Dwg. No.			Rev
C1581-SGI-ZZ-00-DR-C-0103			P1