
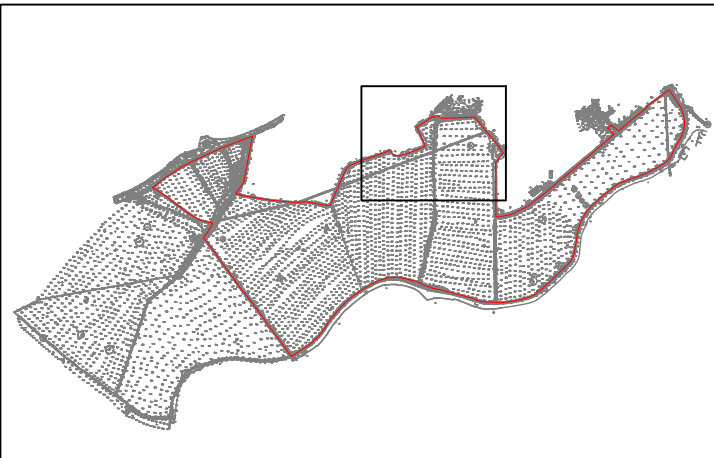
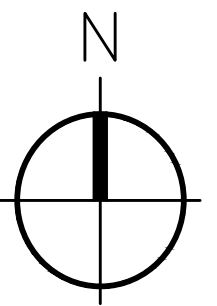


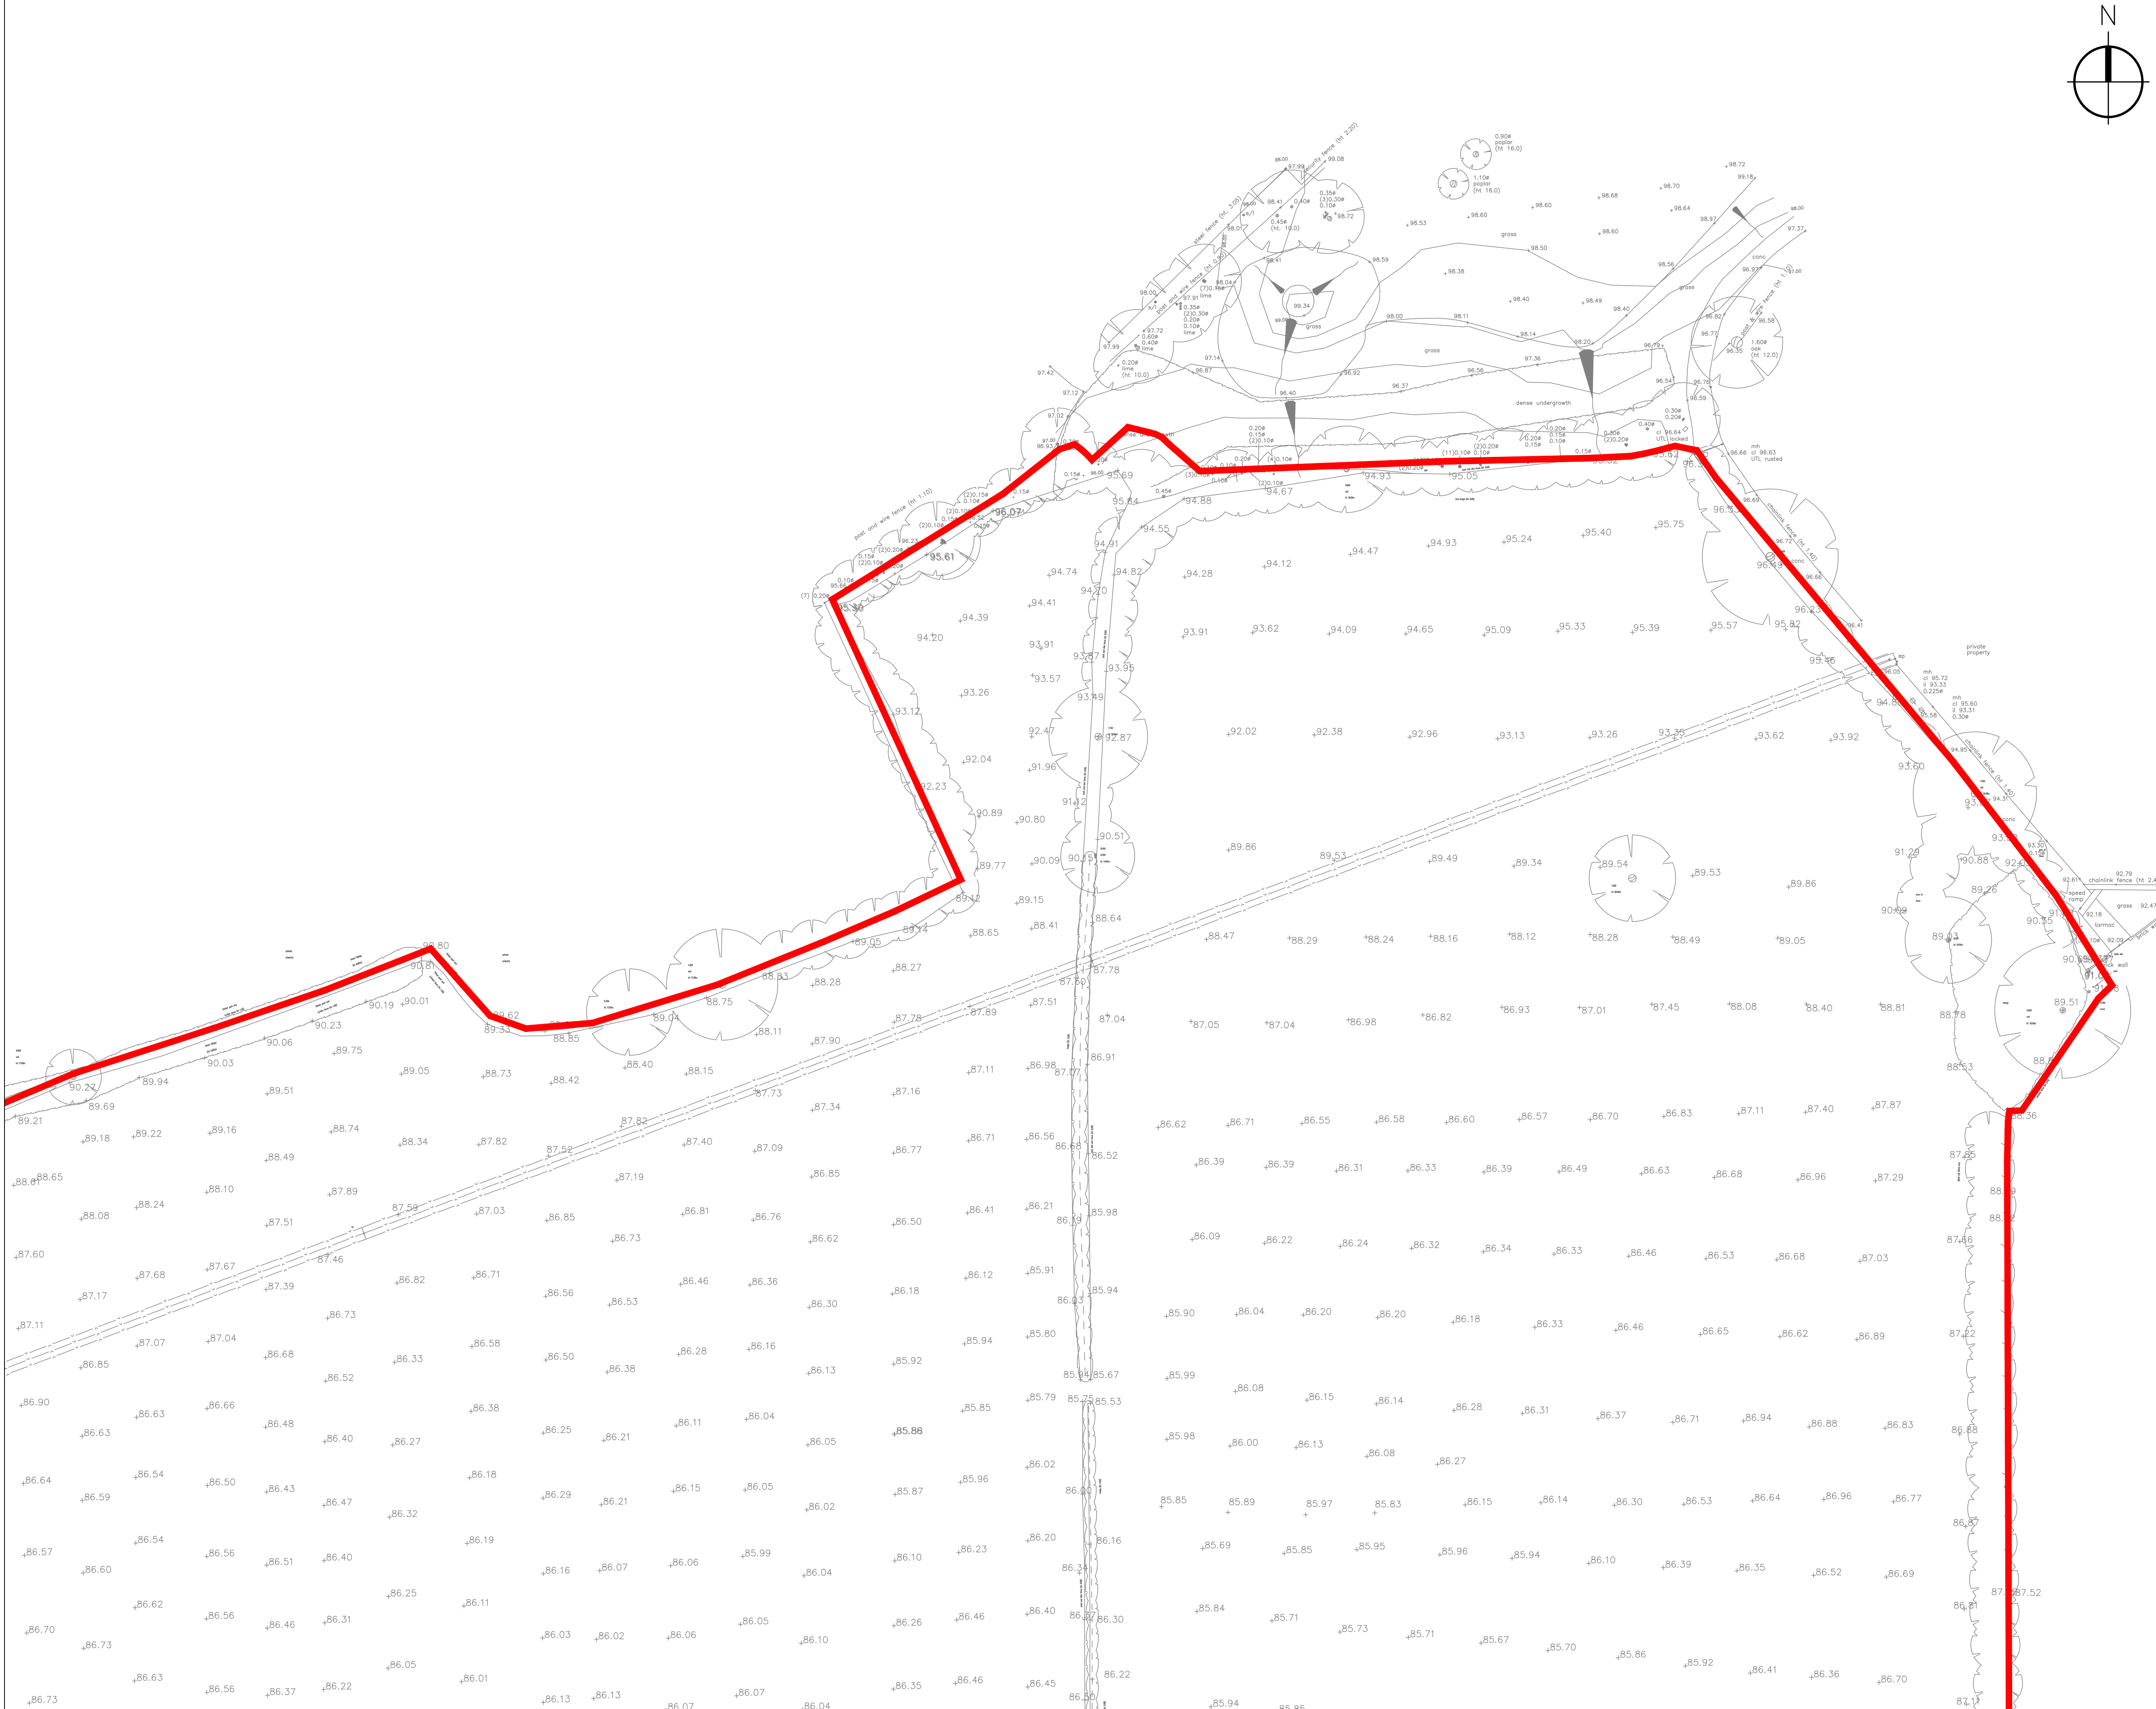

Shepherd Gilmour
Consulting Engineers
3rd Floor Phoenix House,
45 Cross Street,
Manchester, M2 4JF
T: 0161 837 1500 W: www.sginfrastructure.co.uk

Formal Investments

Roberts Limbrick

Canalside Development, Ellesmere

Title			
Topographical Survey Sheet 4 of 6			
Date	07.03.2023	Drawn By	WC
Size	A1	Checked By	DOR
Scale	1/500	Approved By	DOR
Dwg No.	C1581-SGI-ZZ-00-DR-C-0104		
			Rev
			P1