
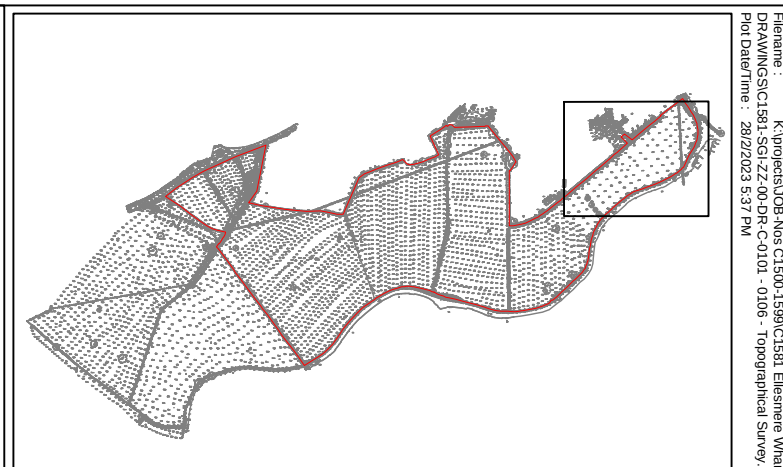


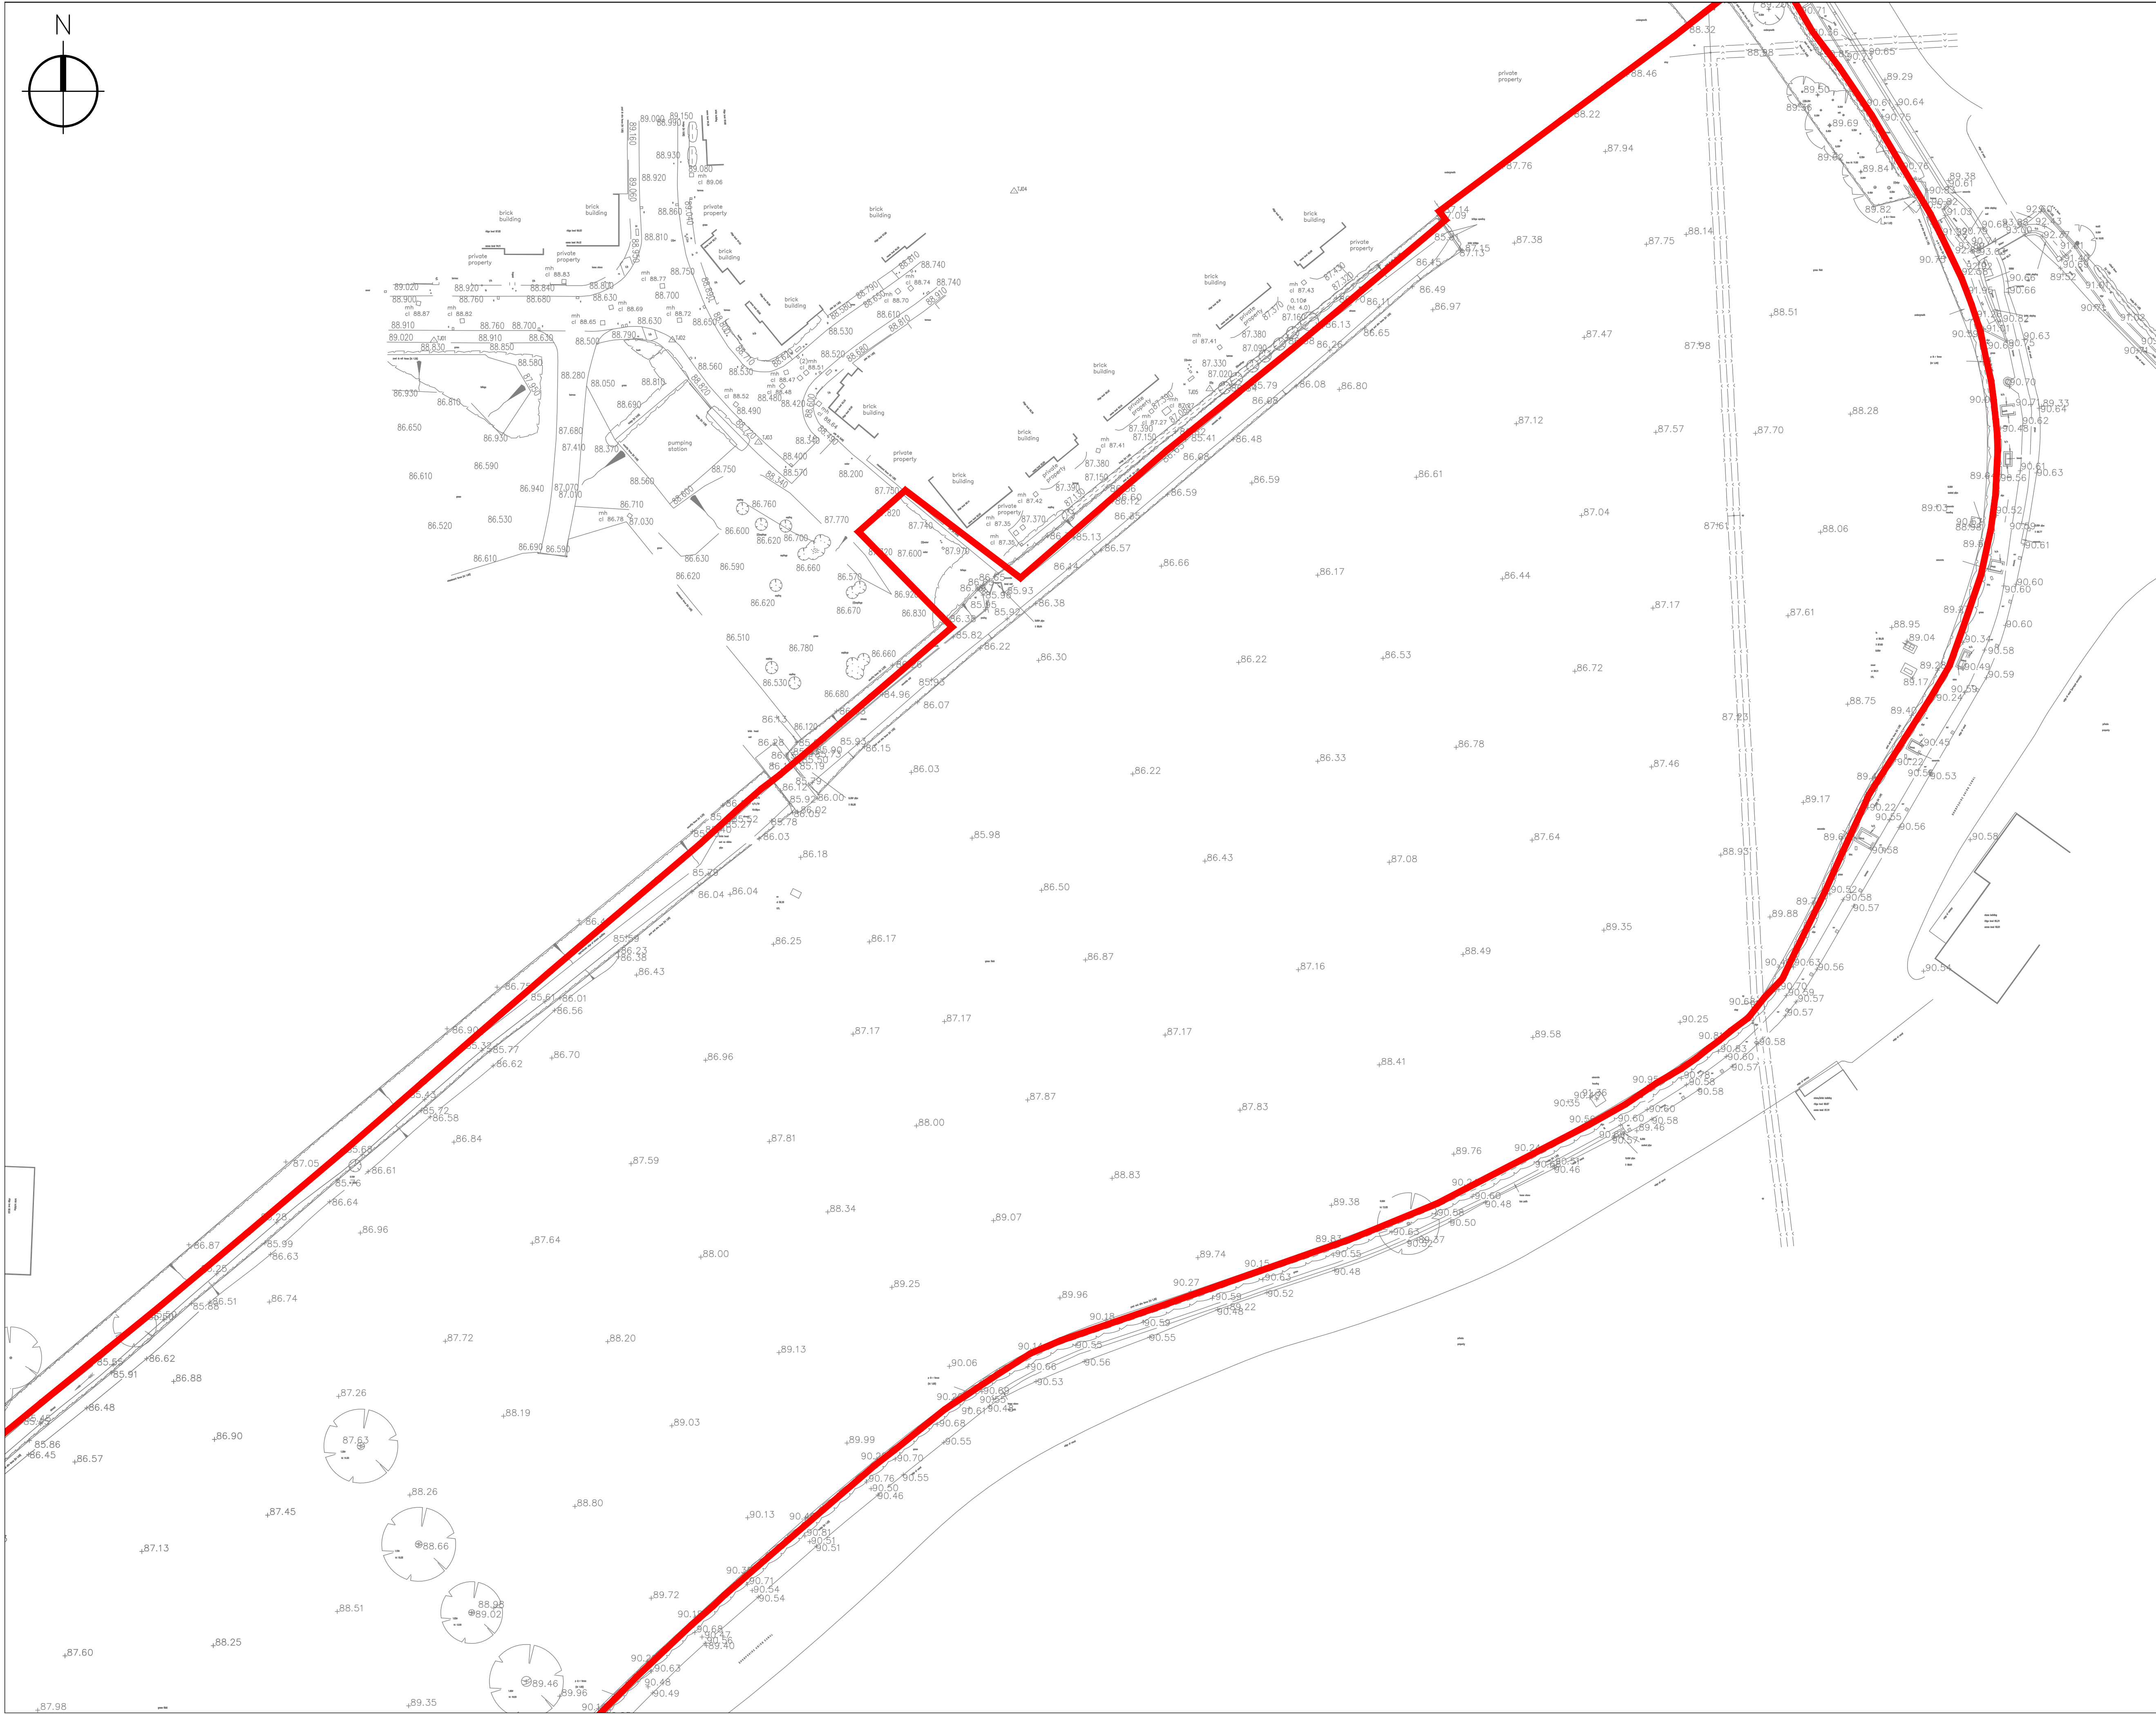

Rev.	Description	Rev. by	Date
 Shepherd Gilmour Consulting Engineers 3rd Floor Phoenix House, 45 Cross Street, Manchester, M2 4JF T: 0161 837 1500 W: www.sginfrastructure.co.uk			
Client			
Formal Investments			
Architect			
Roberts Limbrick			
Project			
Canalside Development, Ellesmere			
Title			
Topographical Survey Sheet 6 of 6			
Date		Drawn By	
Size		Checked By	
Scale		Approved By	
07.03.2023		WC	
A1		DOR	
1:500		DOR	
Dwg. No.			Rev
C1581-SGI-ZZ-00-DR-C-0106			P1