




Approach - Quadrant M

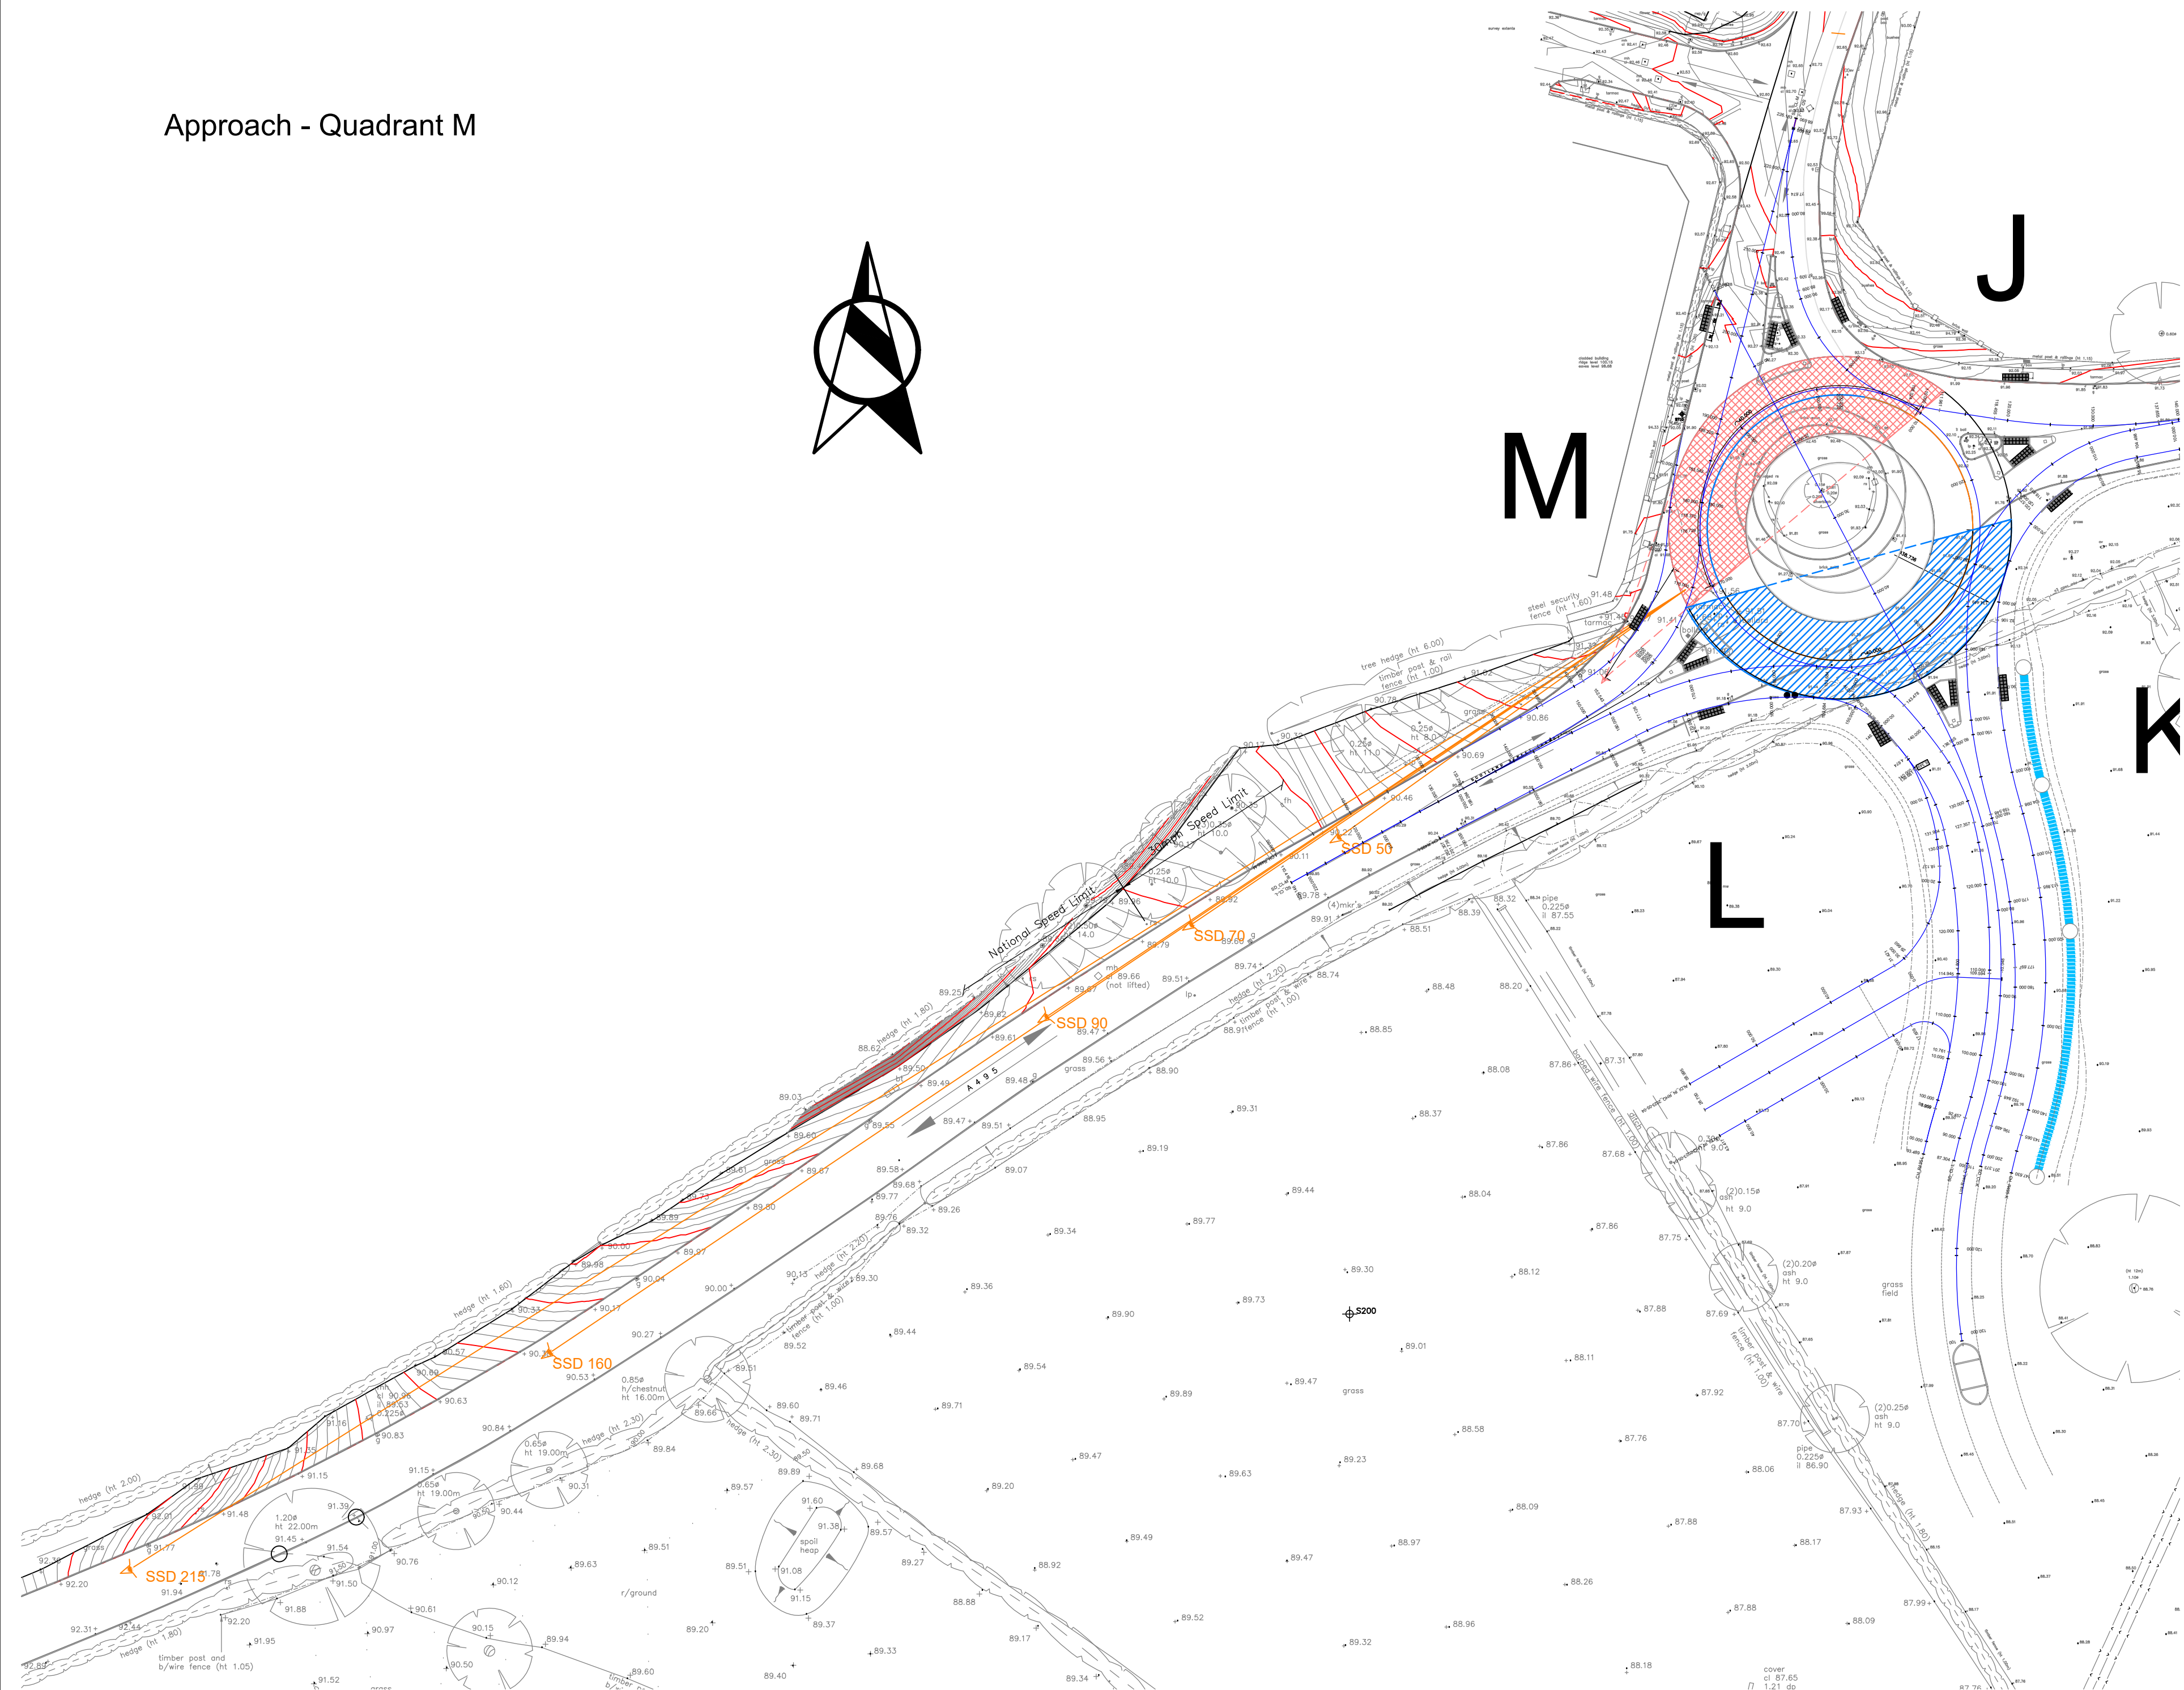


Approach - Quadrant J

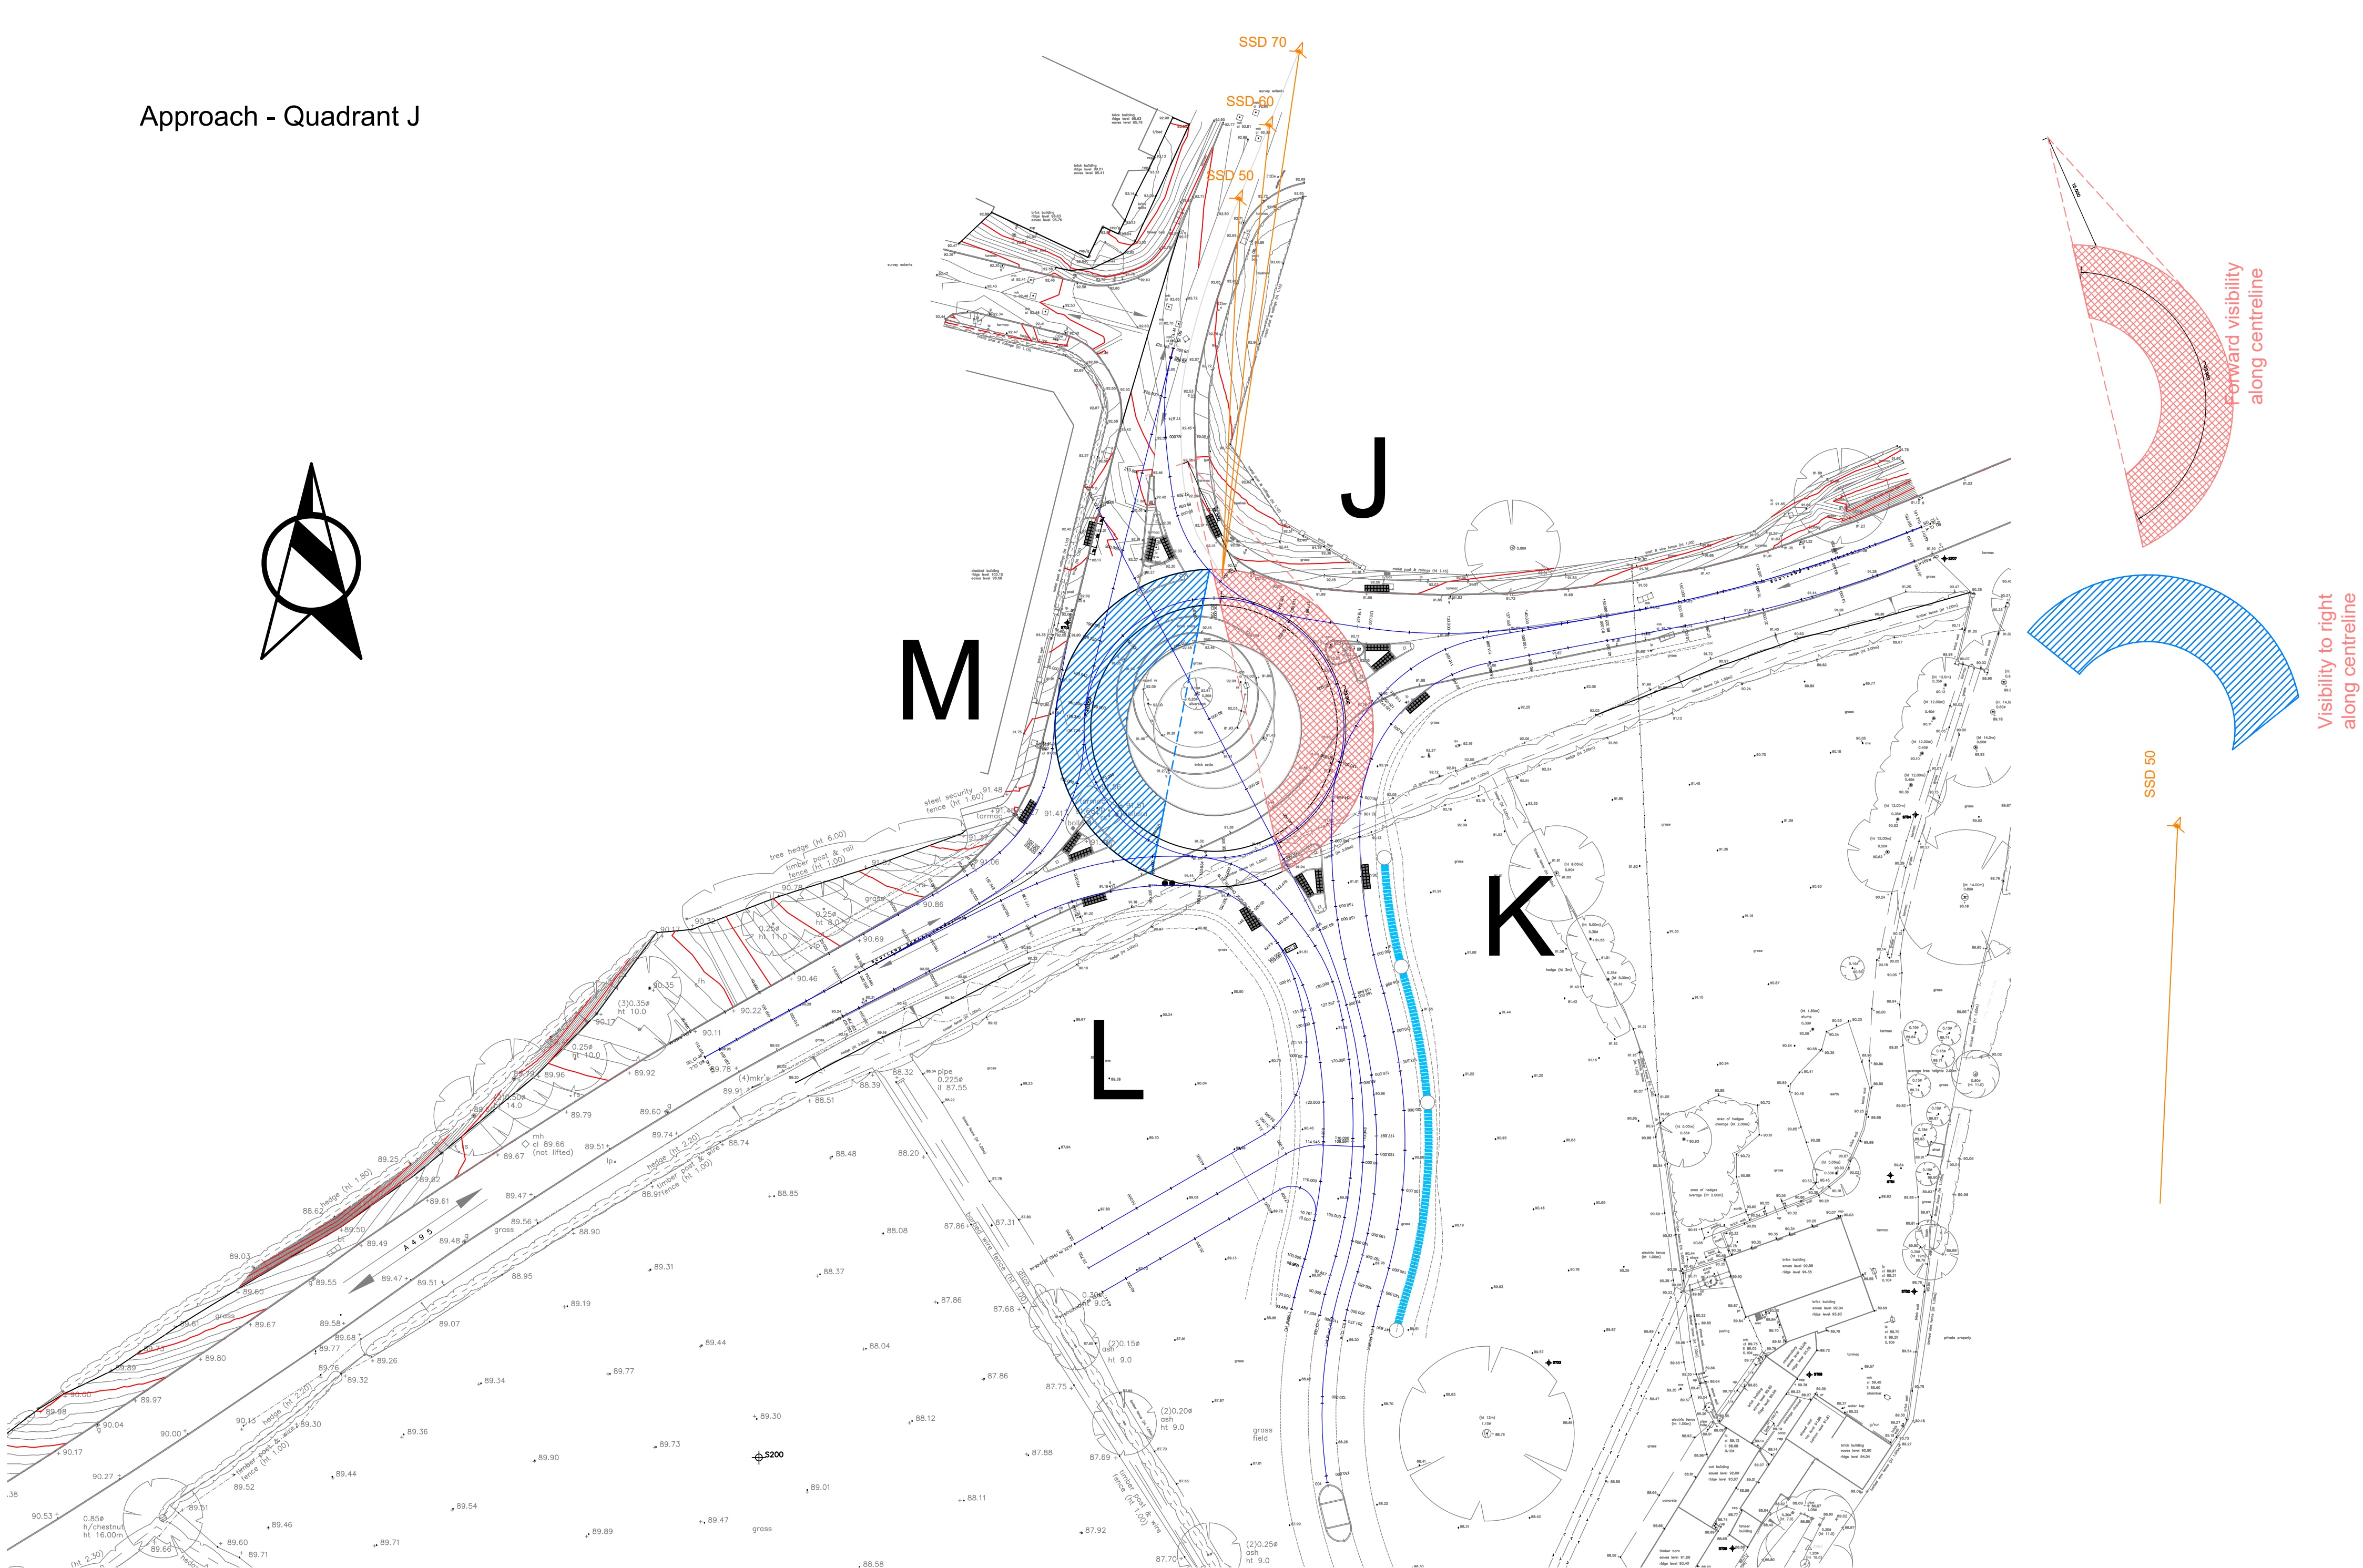

Approach - Quadrant L

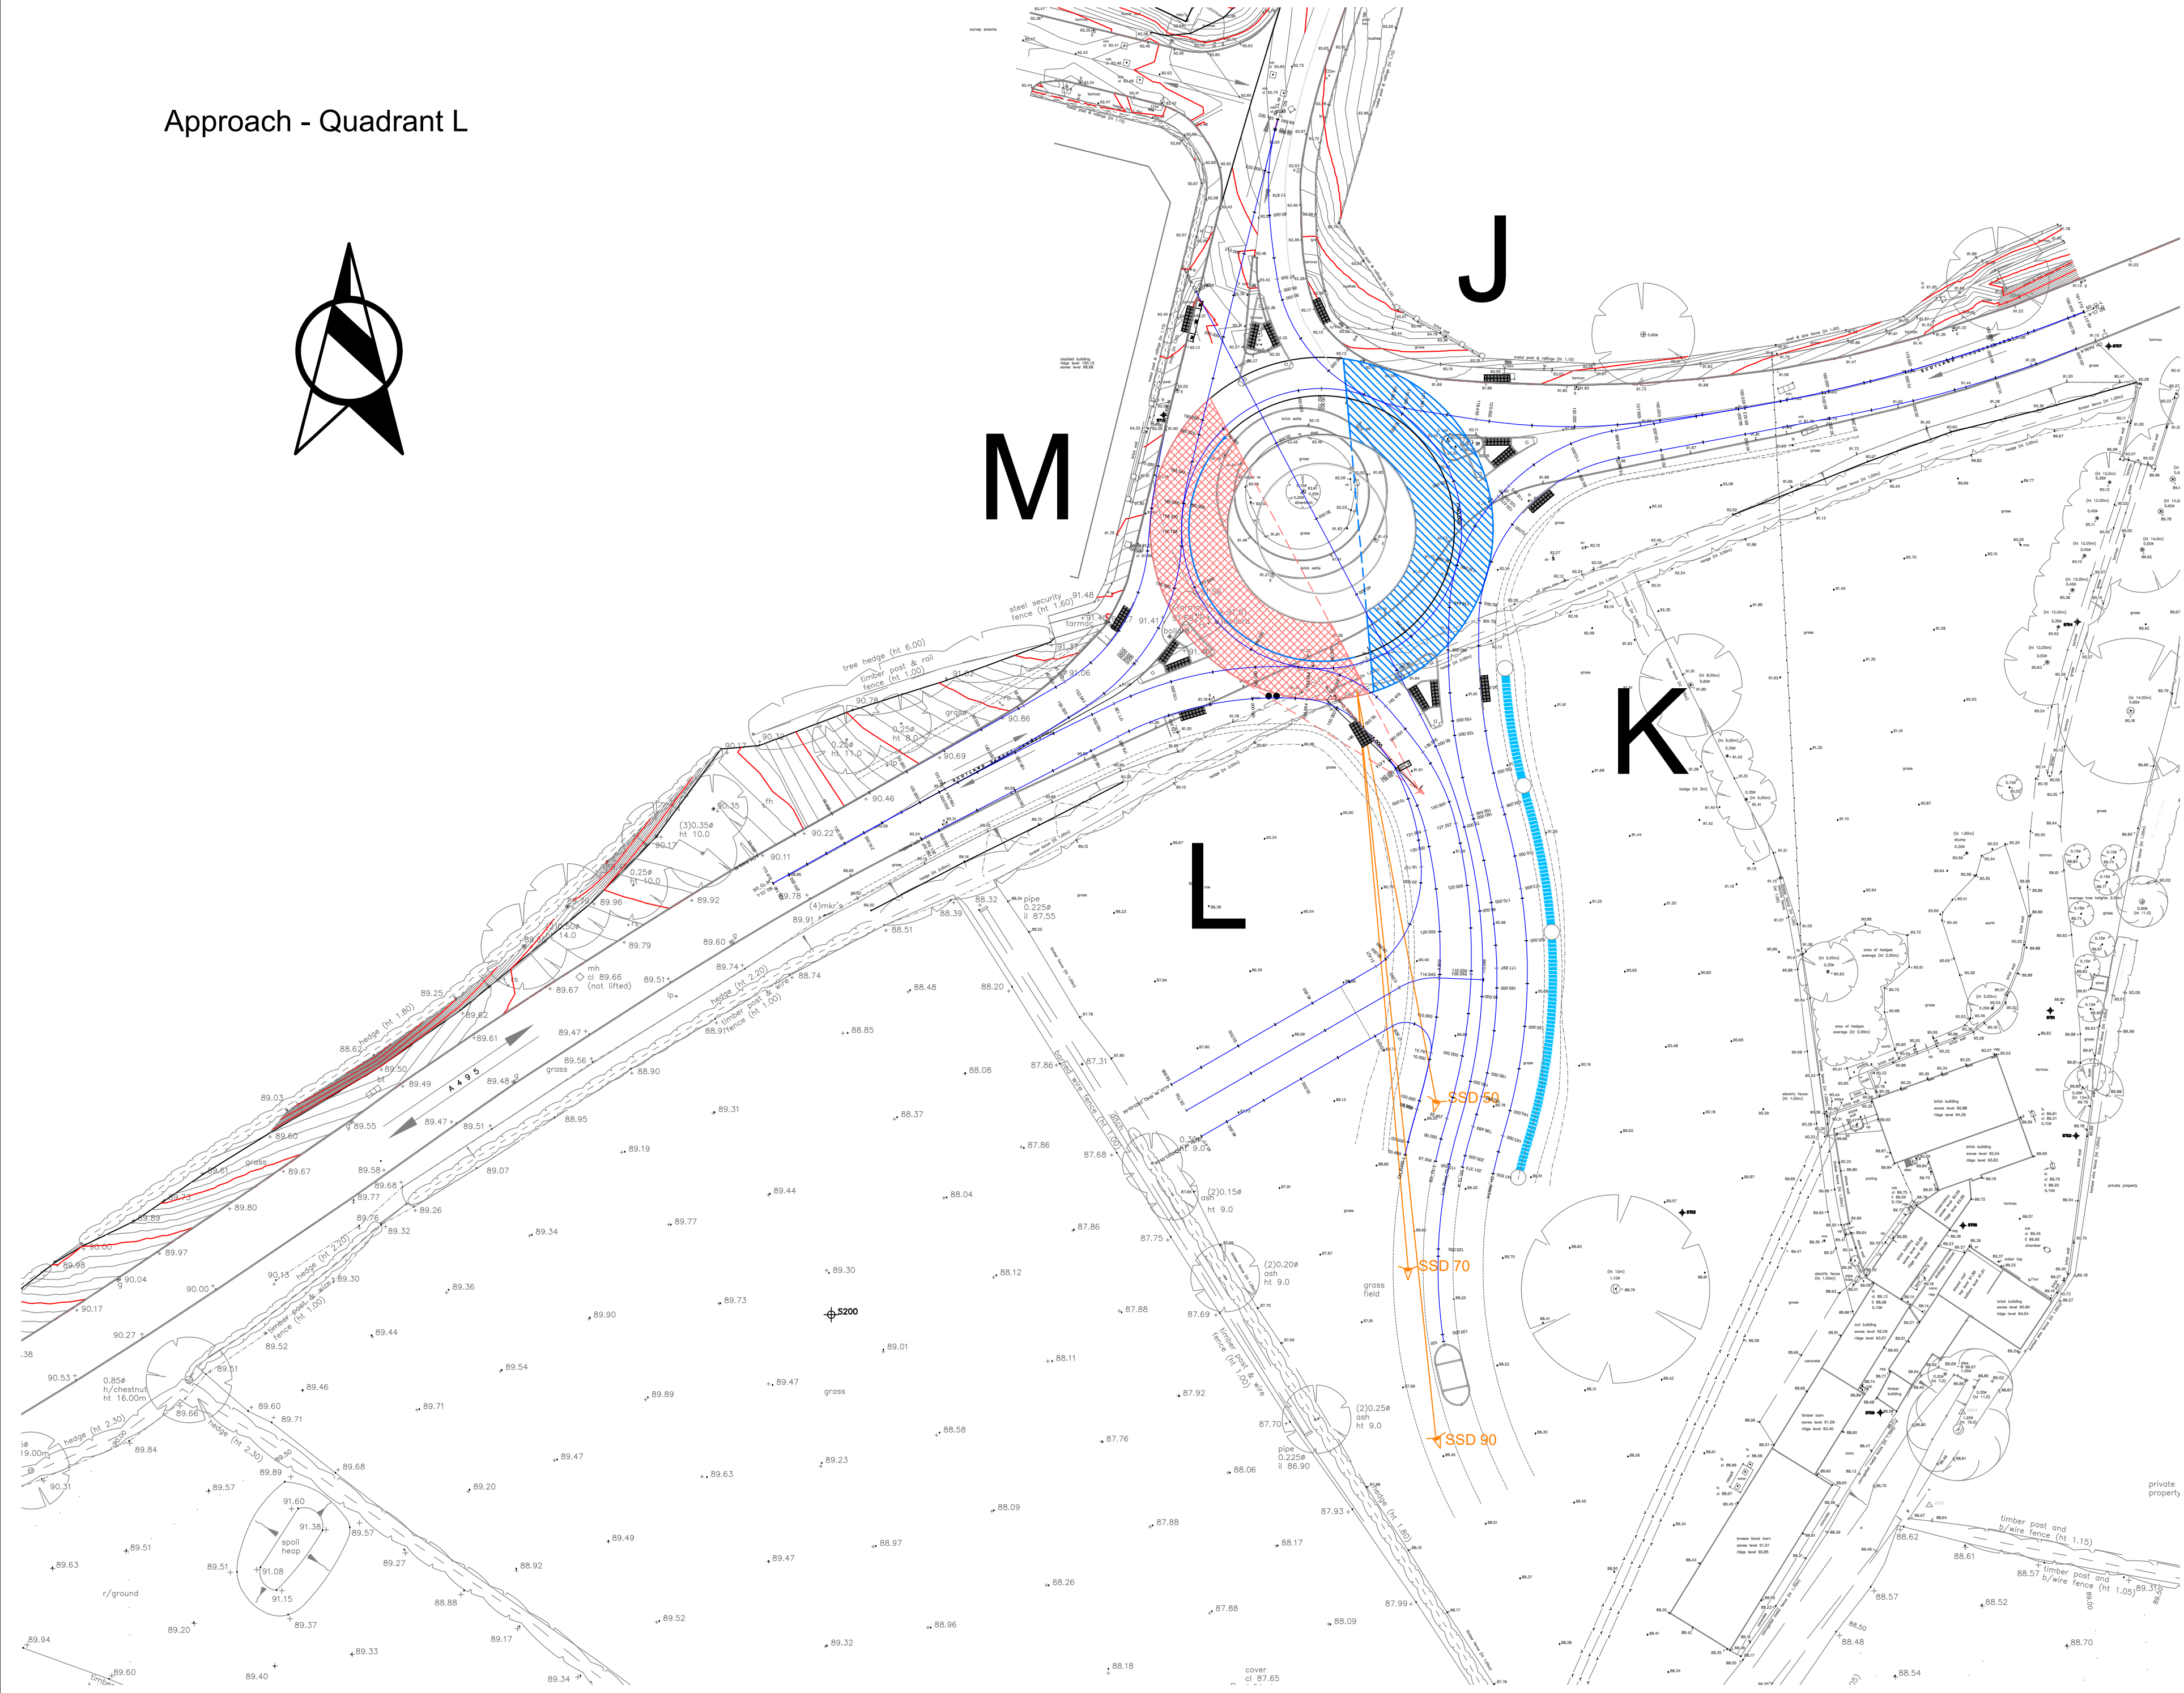

Approach - Quadrant K

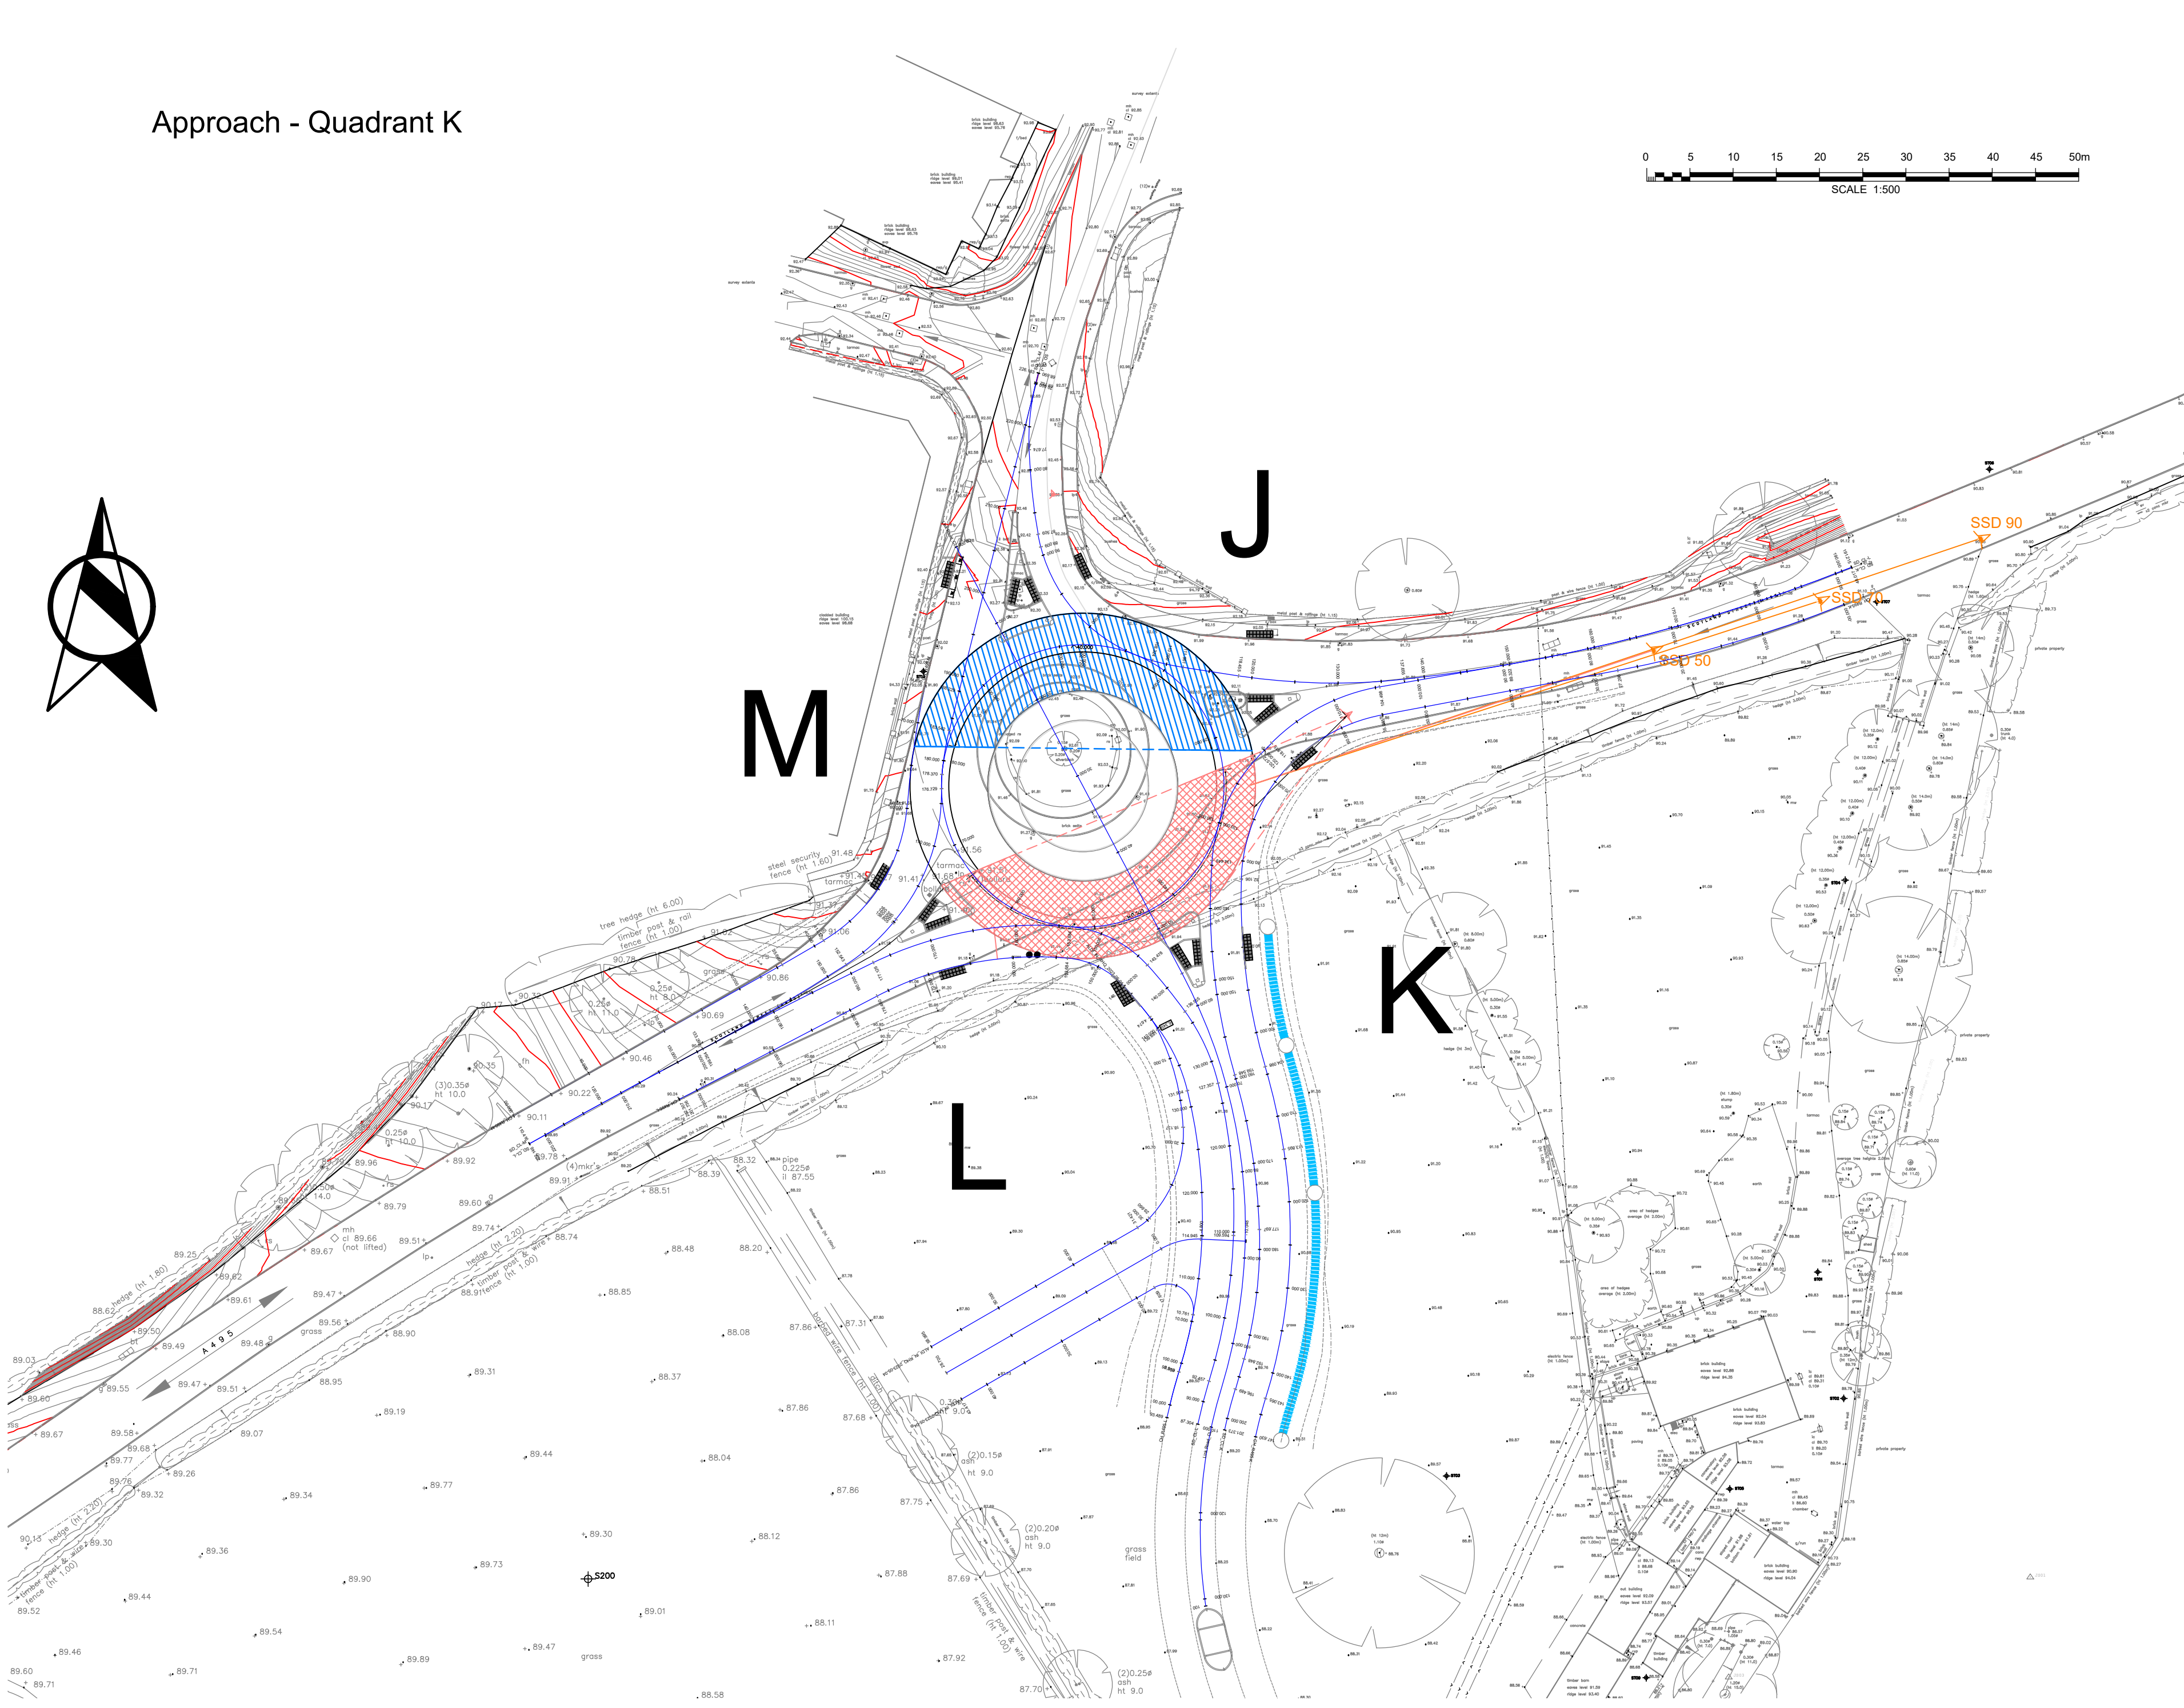

|                             |  |                                                                                                |             |                             |
|-----------------------------|--|------------------------------------------------------------------------------------------------|-------------|-----------------------------|
| Rev.                        |  | Description                                                                                    | By          | Date                        |
| P02                         |  | Original revisions - design and development                                                    |             | 08/01/24                    |
|                             |  | Shepherd Gilmour Consulting Engineers<br>Phoenix House, 45 Cross Street,<br>Manchester, M2 4JF |             |                             |
|                             |  | t: 0161 837 1500                                                                               |             | w: www.sgiiconsulting.co.uk |
| Client                      |  | FORMAL INVESTMENTS                                                                             |             |                             |
| Project                     |  | ELLESMERE SHROPSHIRE<br>A495 - SCOTLAND STREET<br>SECTION 278 & 38                             |             |                             |
| Title                       |  | ROUNDBOUT VISIBILITY ASSESSMENT TO<br>CD 116 - GEOMETRIC DESIGN OF ROUNDBOUTS                  |             |                             |
| Date                        |  | 11/07/2023                                                                                     | Drawn By    | SWM                         |
| Size                        |  | A0                                                                                             | Checked By  | EAU                         |
| Scale                       |  | 1:500                                                                                          | Approved By | EAU                         |
| SGI Proj No.                |  | Status                                                                                         |             |                             |
| C1581                       |  | PRELIMINARY                                                                                    |             |                             |
| C1581-SGI-ZZ-278-DR-C-1210V |  |                                                                                                | P02         |                             |