






Nearest Site Address
Lakelands Academy,
Oswestry Road,
Ellesmere

Nearest Postcode:
SY12 0EA



X 339324
Y 334184

Rev.	Description	Rev. by	Date
SGI Shepherd Gilmour Consulting Engineers 3rd Floor Phoenix House, 45 Cross Street, Manchester, M2 4JF T: 0161 837 1500 W: www.sginfrastructure.co.uk			
Client Formal Investments			
Architect Roberts Limbrick			
Project Canalside Development, Ellesmere			
Title Site Location Plan			
Date	08.03.2023	Drawn By	WC
Size	A3	Checked By	DOR
Scale	1:5000	Approved By	DOR
Dwg. No.	C1581-SGI-ZZ-00-DR-C-0100		
			Rev -

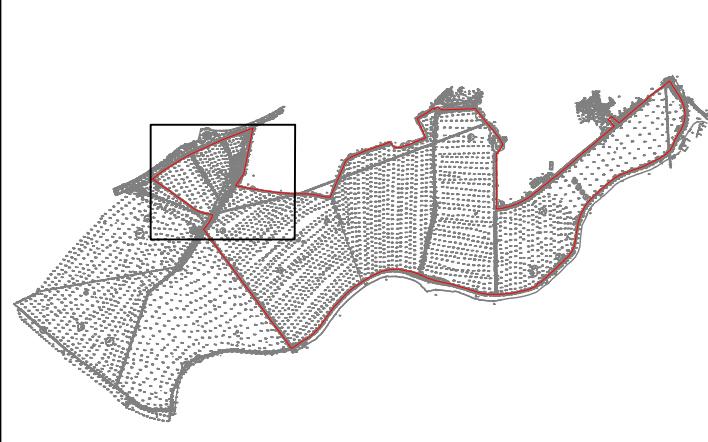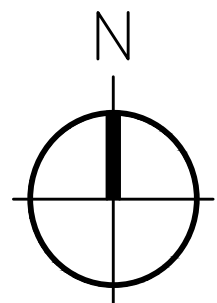
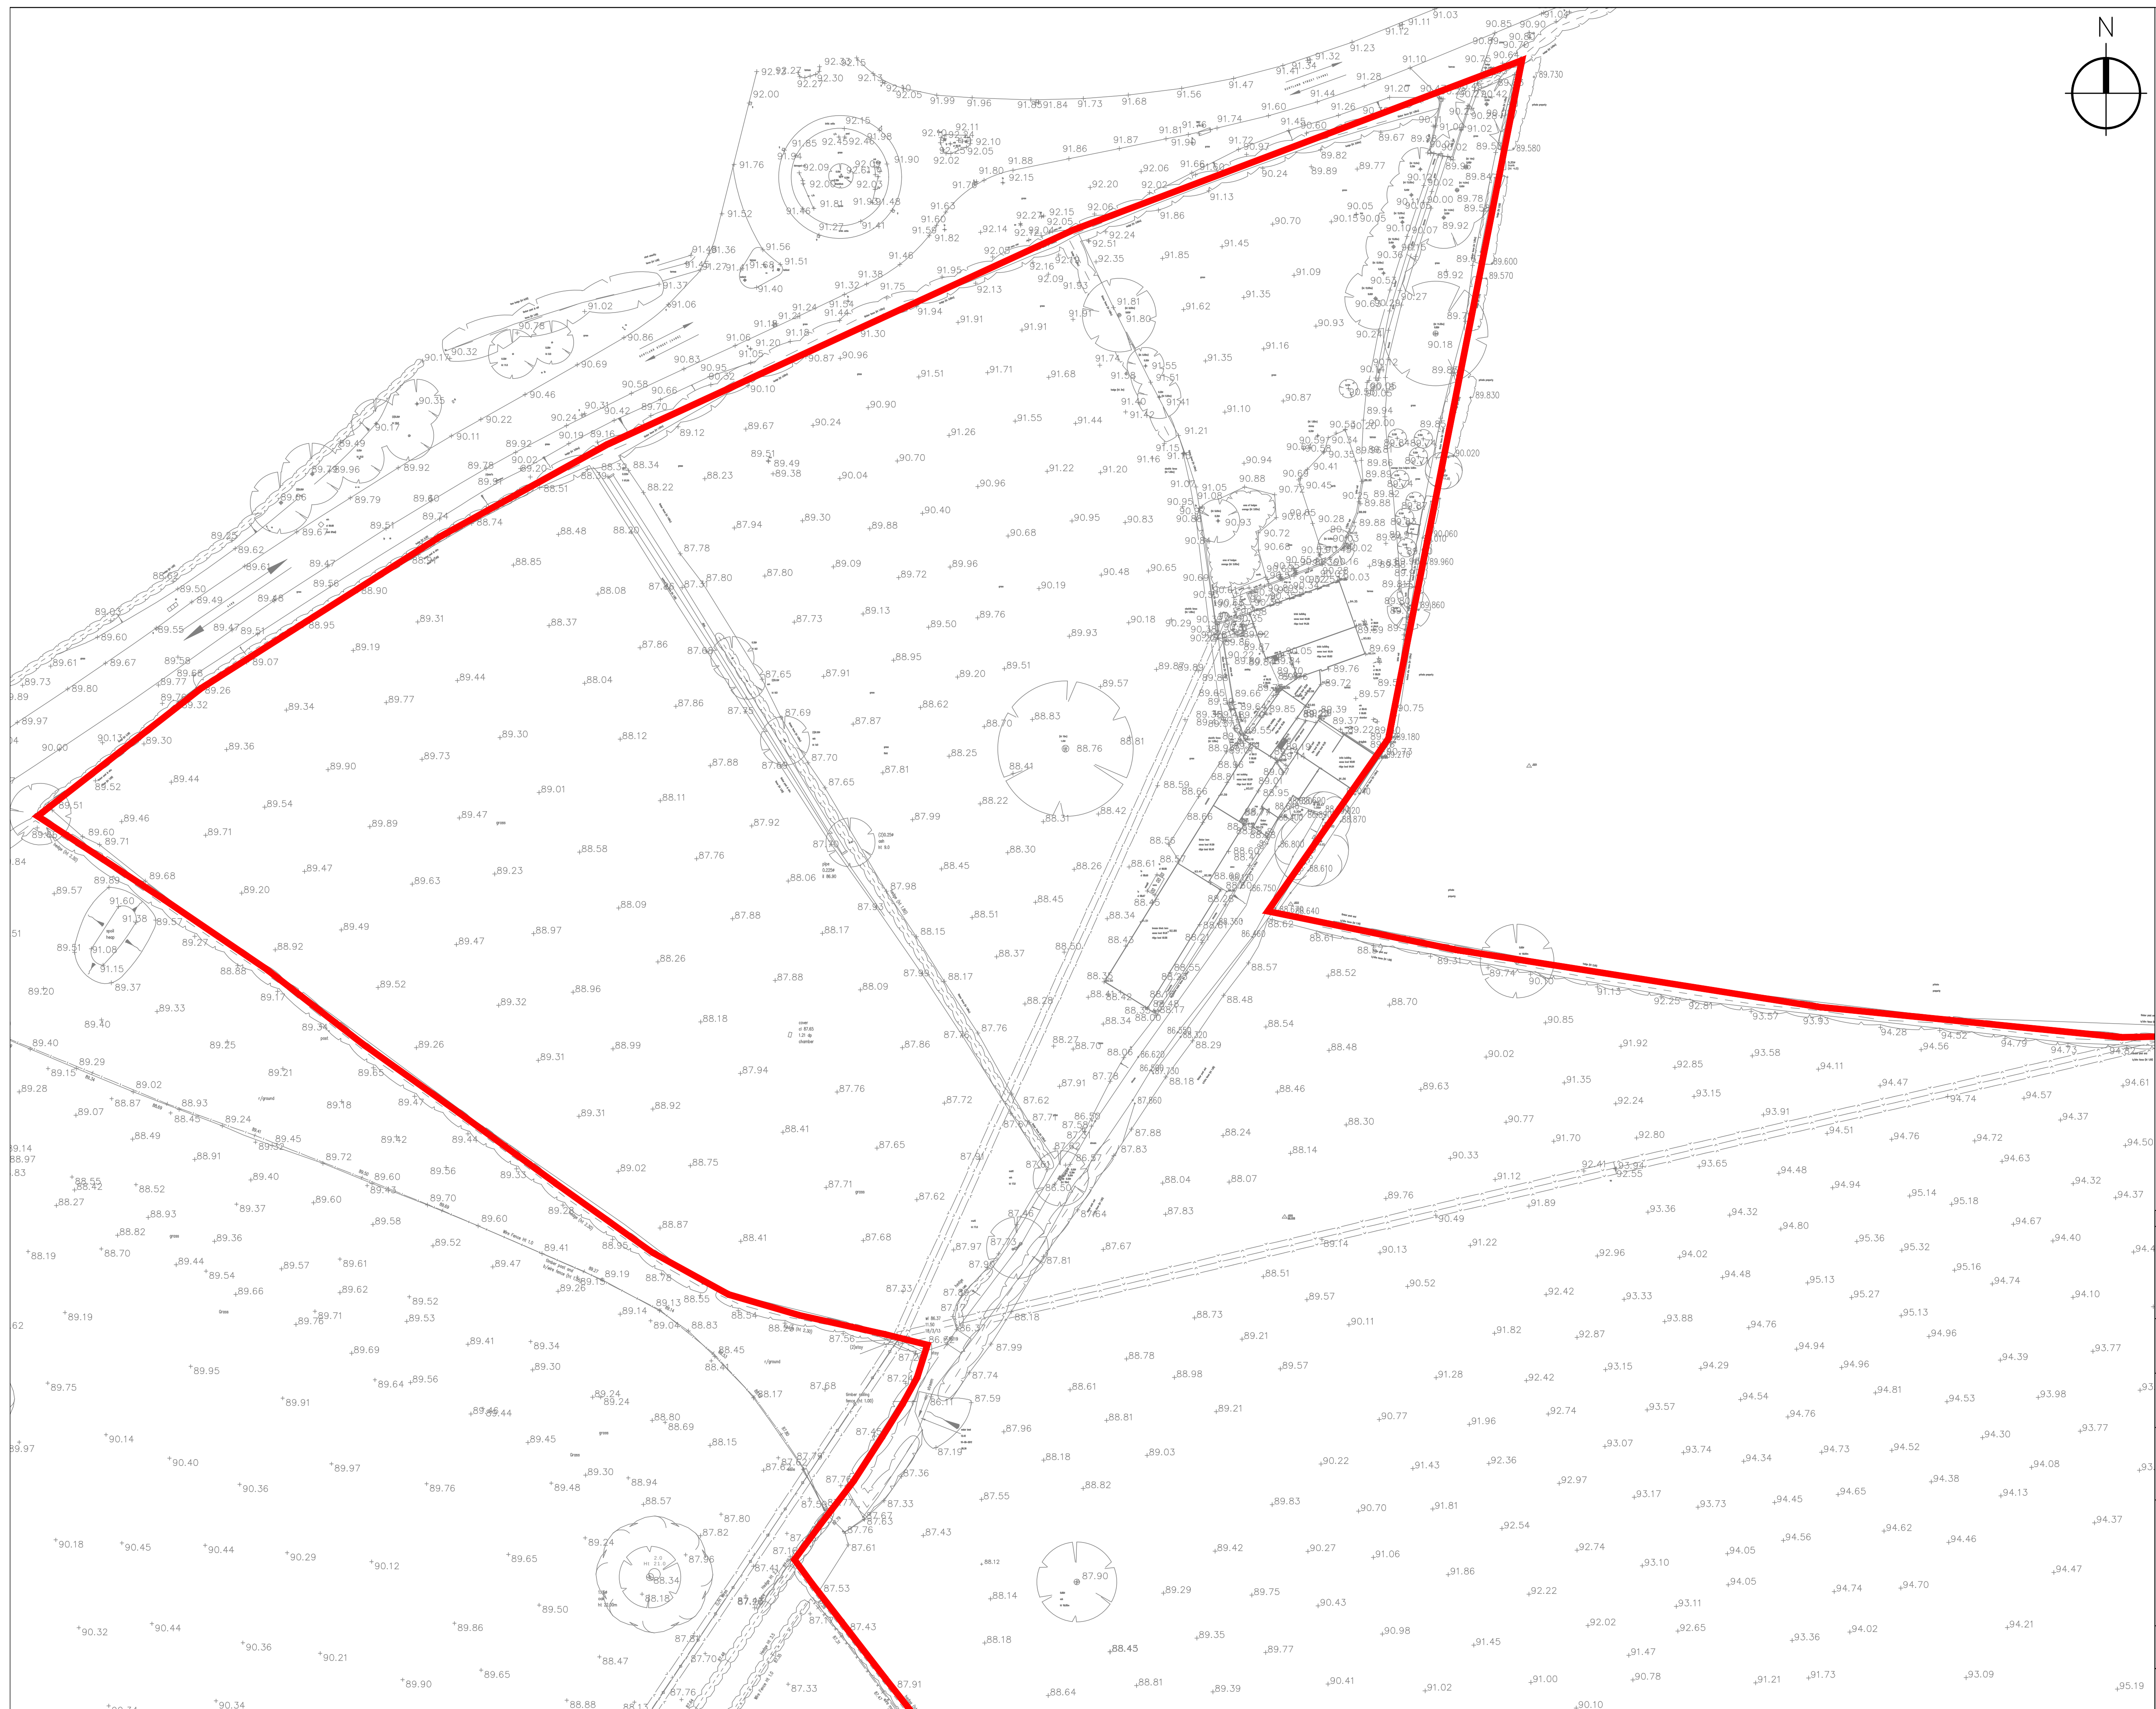


Hatching : C:\p06025\008\N06_C1500-1599\1581 E Hatching White Shaded Phases 2000 Civil
 DRAWINGSC1581-561-22-00-DR-C-0101 - 0106 - Topographical Survey.dwg
 Plot Date/Time : 28/02/2023 5:37 PM



Rev.	Description	Rev. by	Date
 Shepherd Gilmore Consulting Engineers 3rd Floor Phoenix House, 45 Cross Street, Manchester, M2 4JF T: 0161 837 1500 W: www.sginfrastructure.co.uk			
Client			
Formal Investments			
Architect			
Roberts Limbrick			
Project			
Canalside Development, Ellesmere			
Title			
Topographical Survey Sheet 1 of 6			
Date	07.03.2023	Drawn By	WC
Size	A1	Checked By	DOR
Scale	1/500	Approved By	DOR
Dwg. No.	C1581-SGI-ZZ-00-DR-C-0101		
		Rev	P1

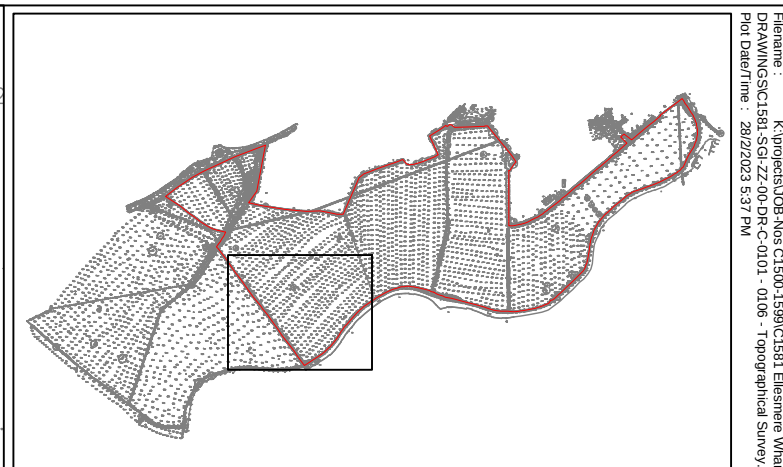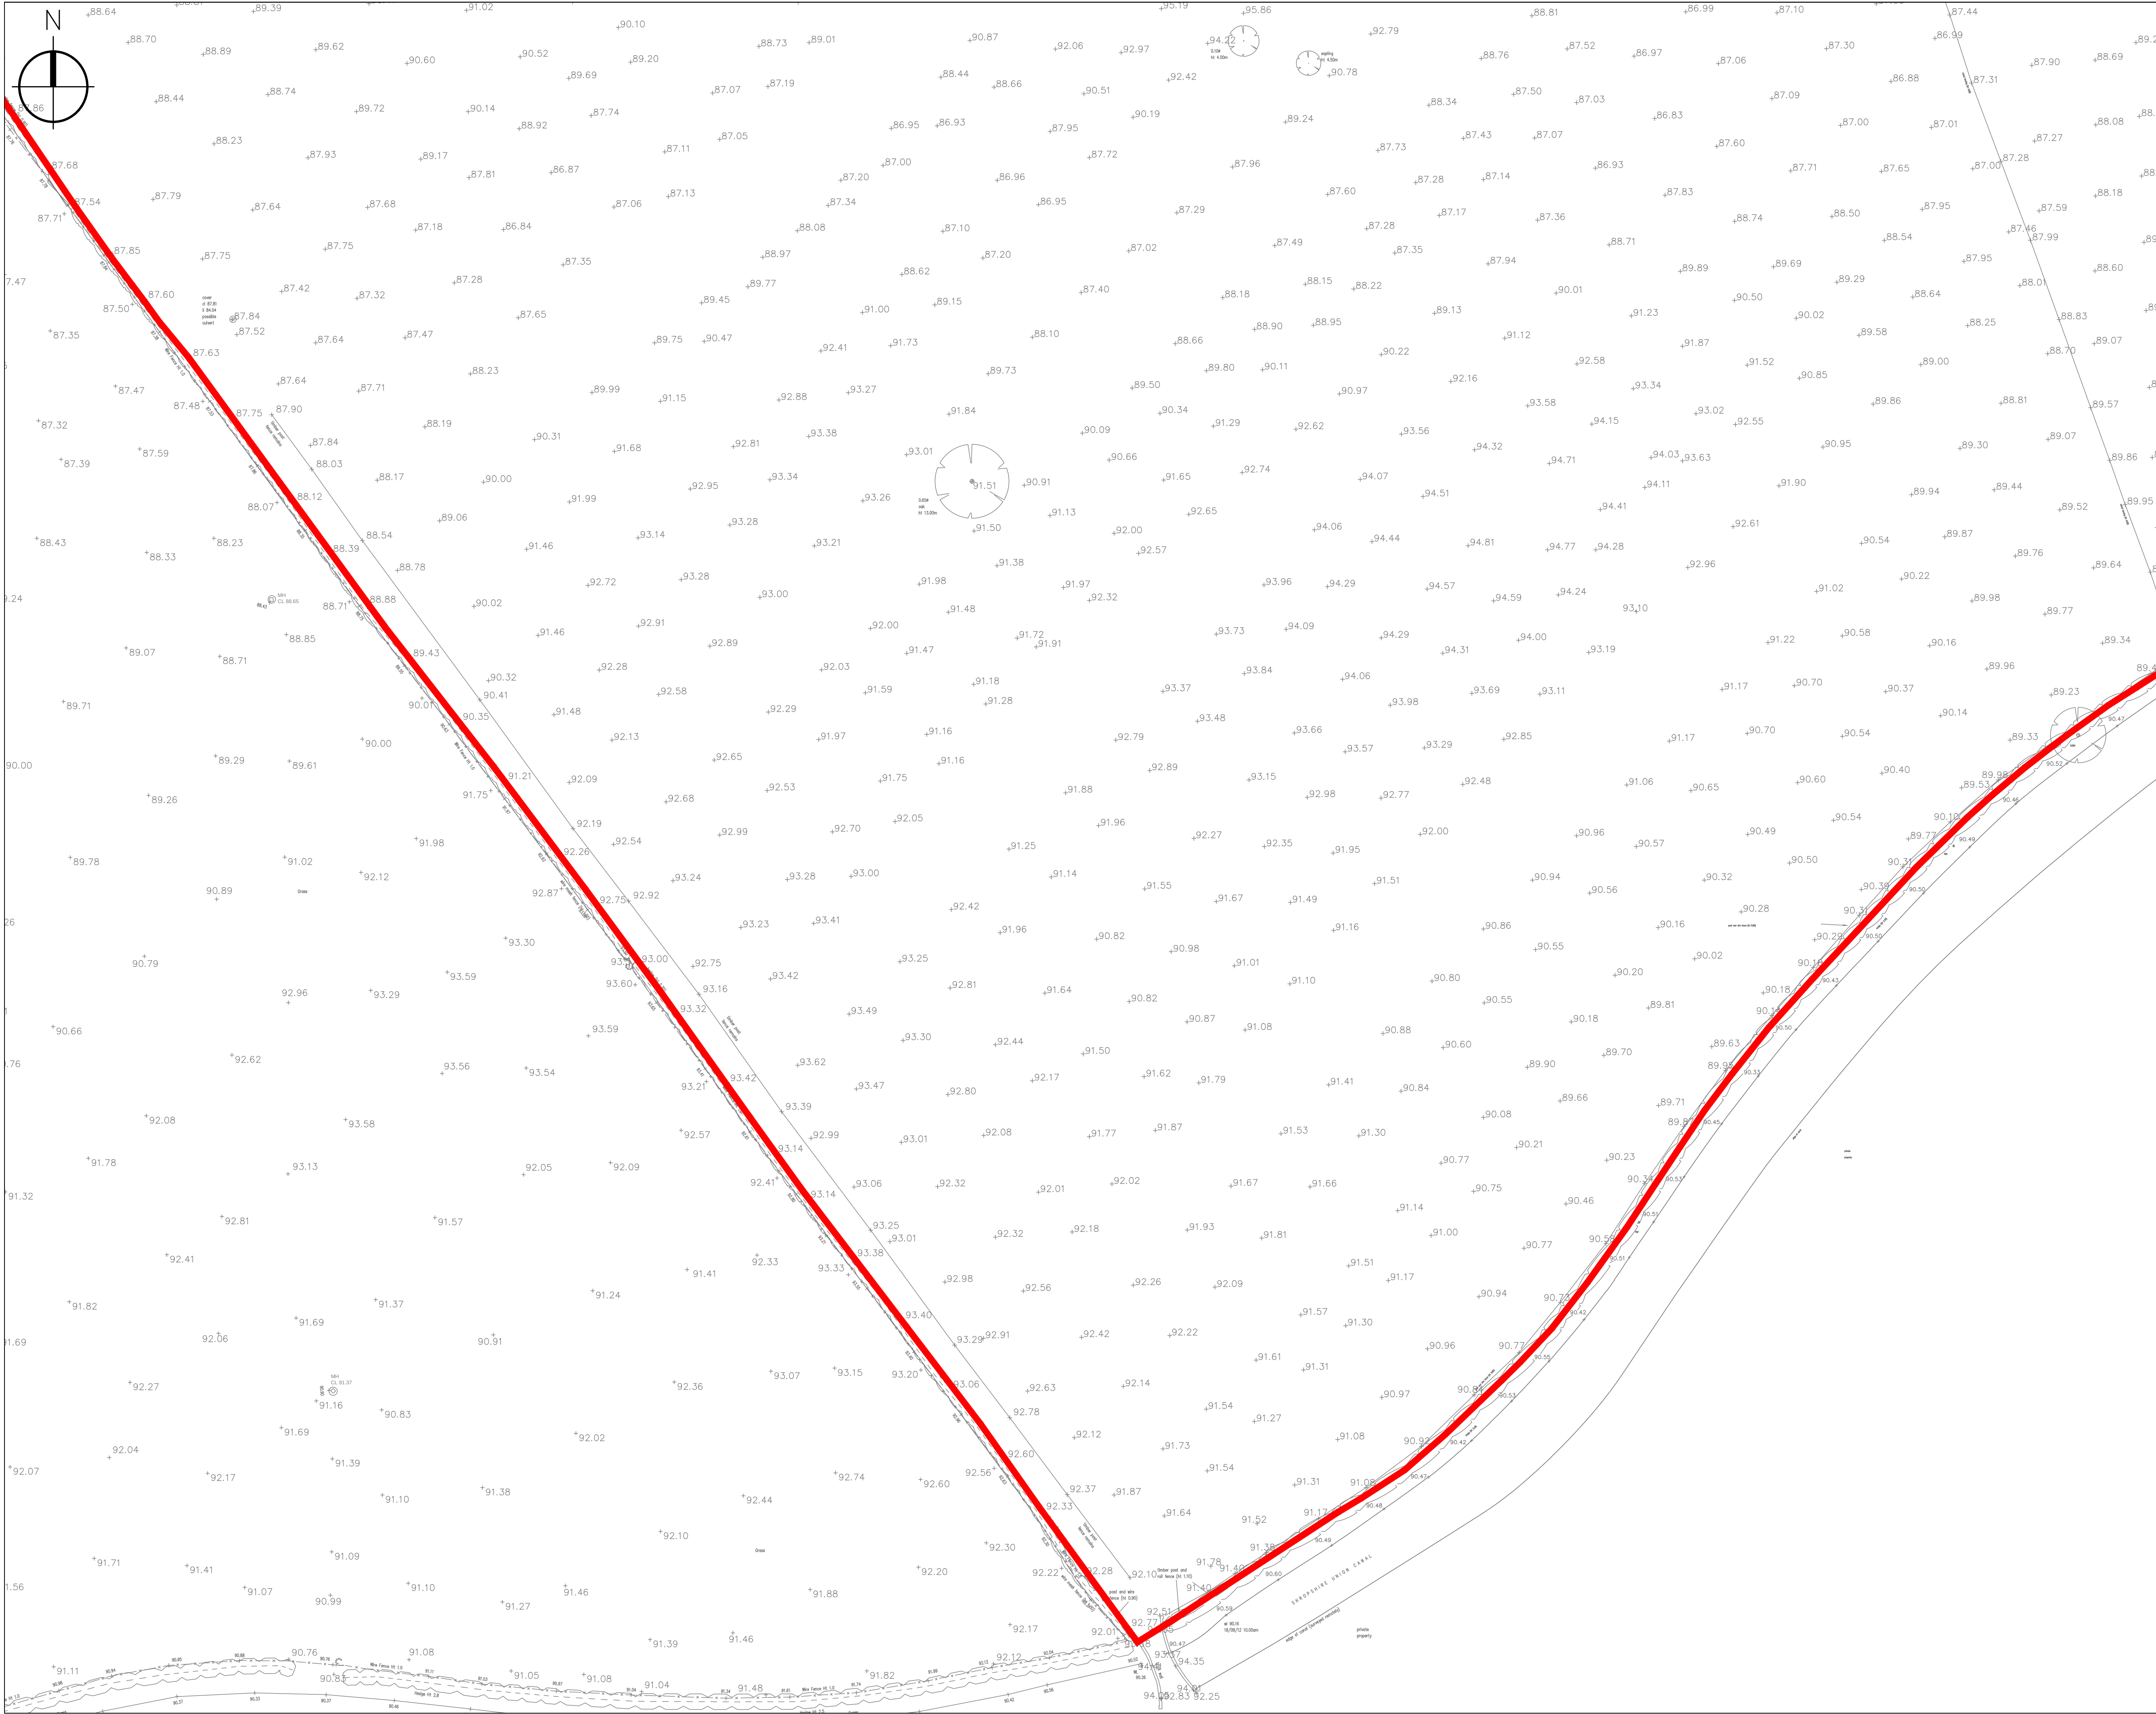


Rev.	Description	Rev. by	Date
SGI Shepherd Gilmour Consulting Engineers 3rd Floor Phoenix House, 45 Cross Street, Manchester, M2 4JF T: 0161 837 1500 W: www.sginfrastructure.co.uk			
Client			
Formal Investments			
Architect			
Roberts Limbrick			
Project			
Canalside Development, Ellesmere			
Title			
Topographical Survey Sheet 2 of 6			
Date	07.03.2023	Drawn By	WC
Size	A1	Checked By	DOR
Scale	1:500	Approved By	DOR
Dwg. No.	C1581-SGI-ZZ-00-DR-C-0102		
	P1		

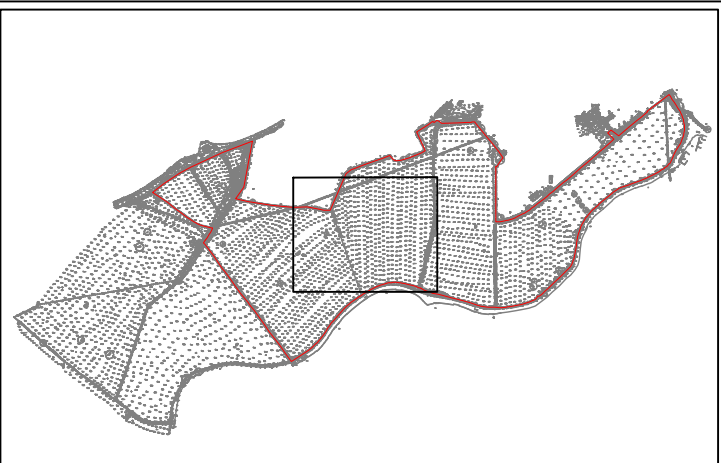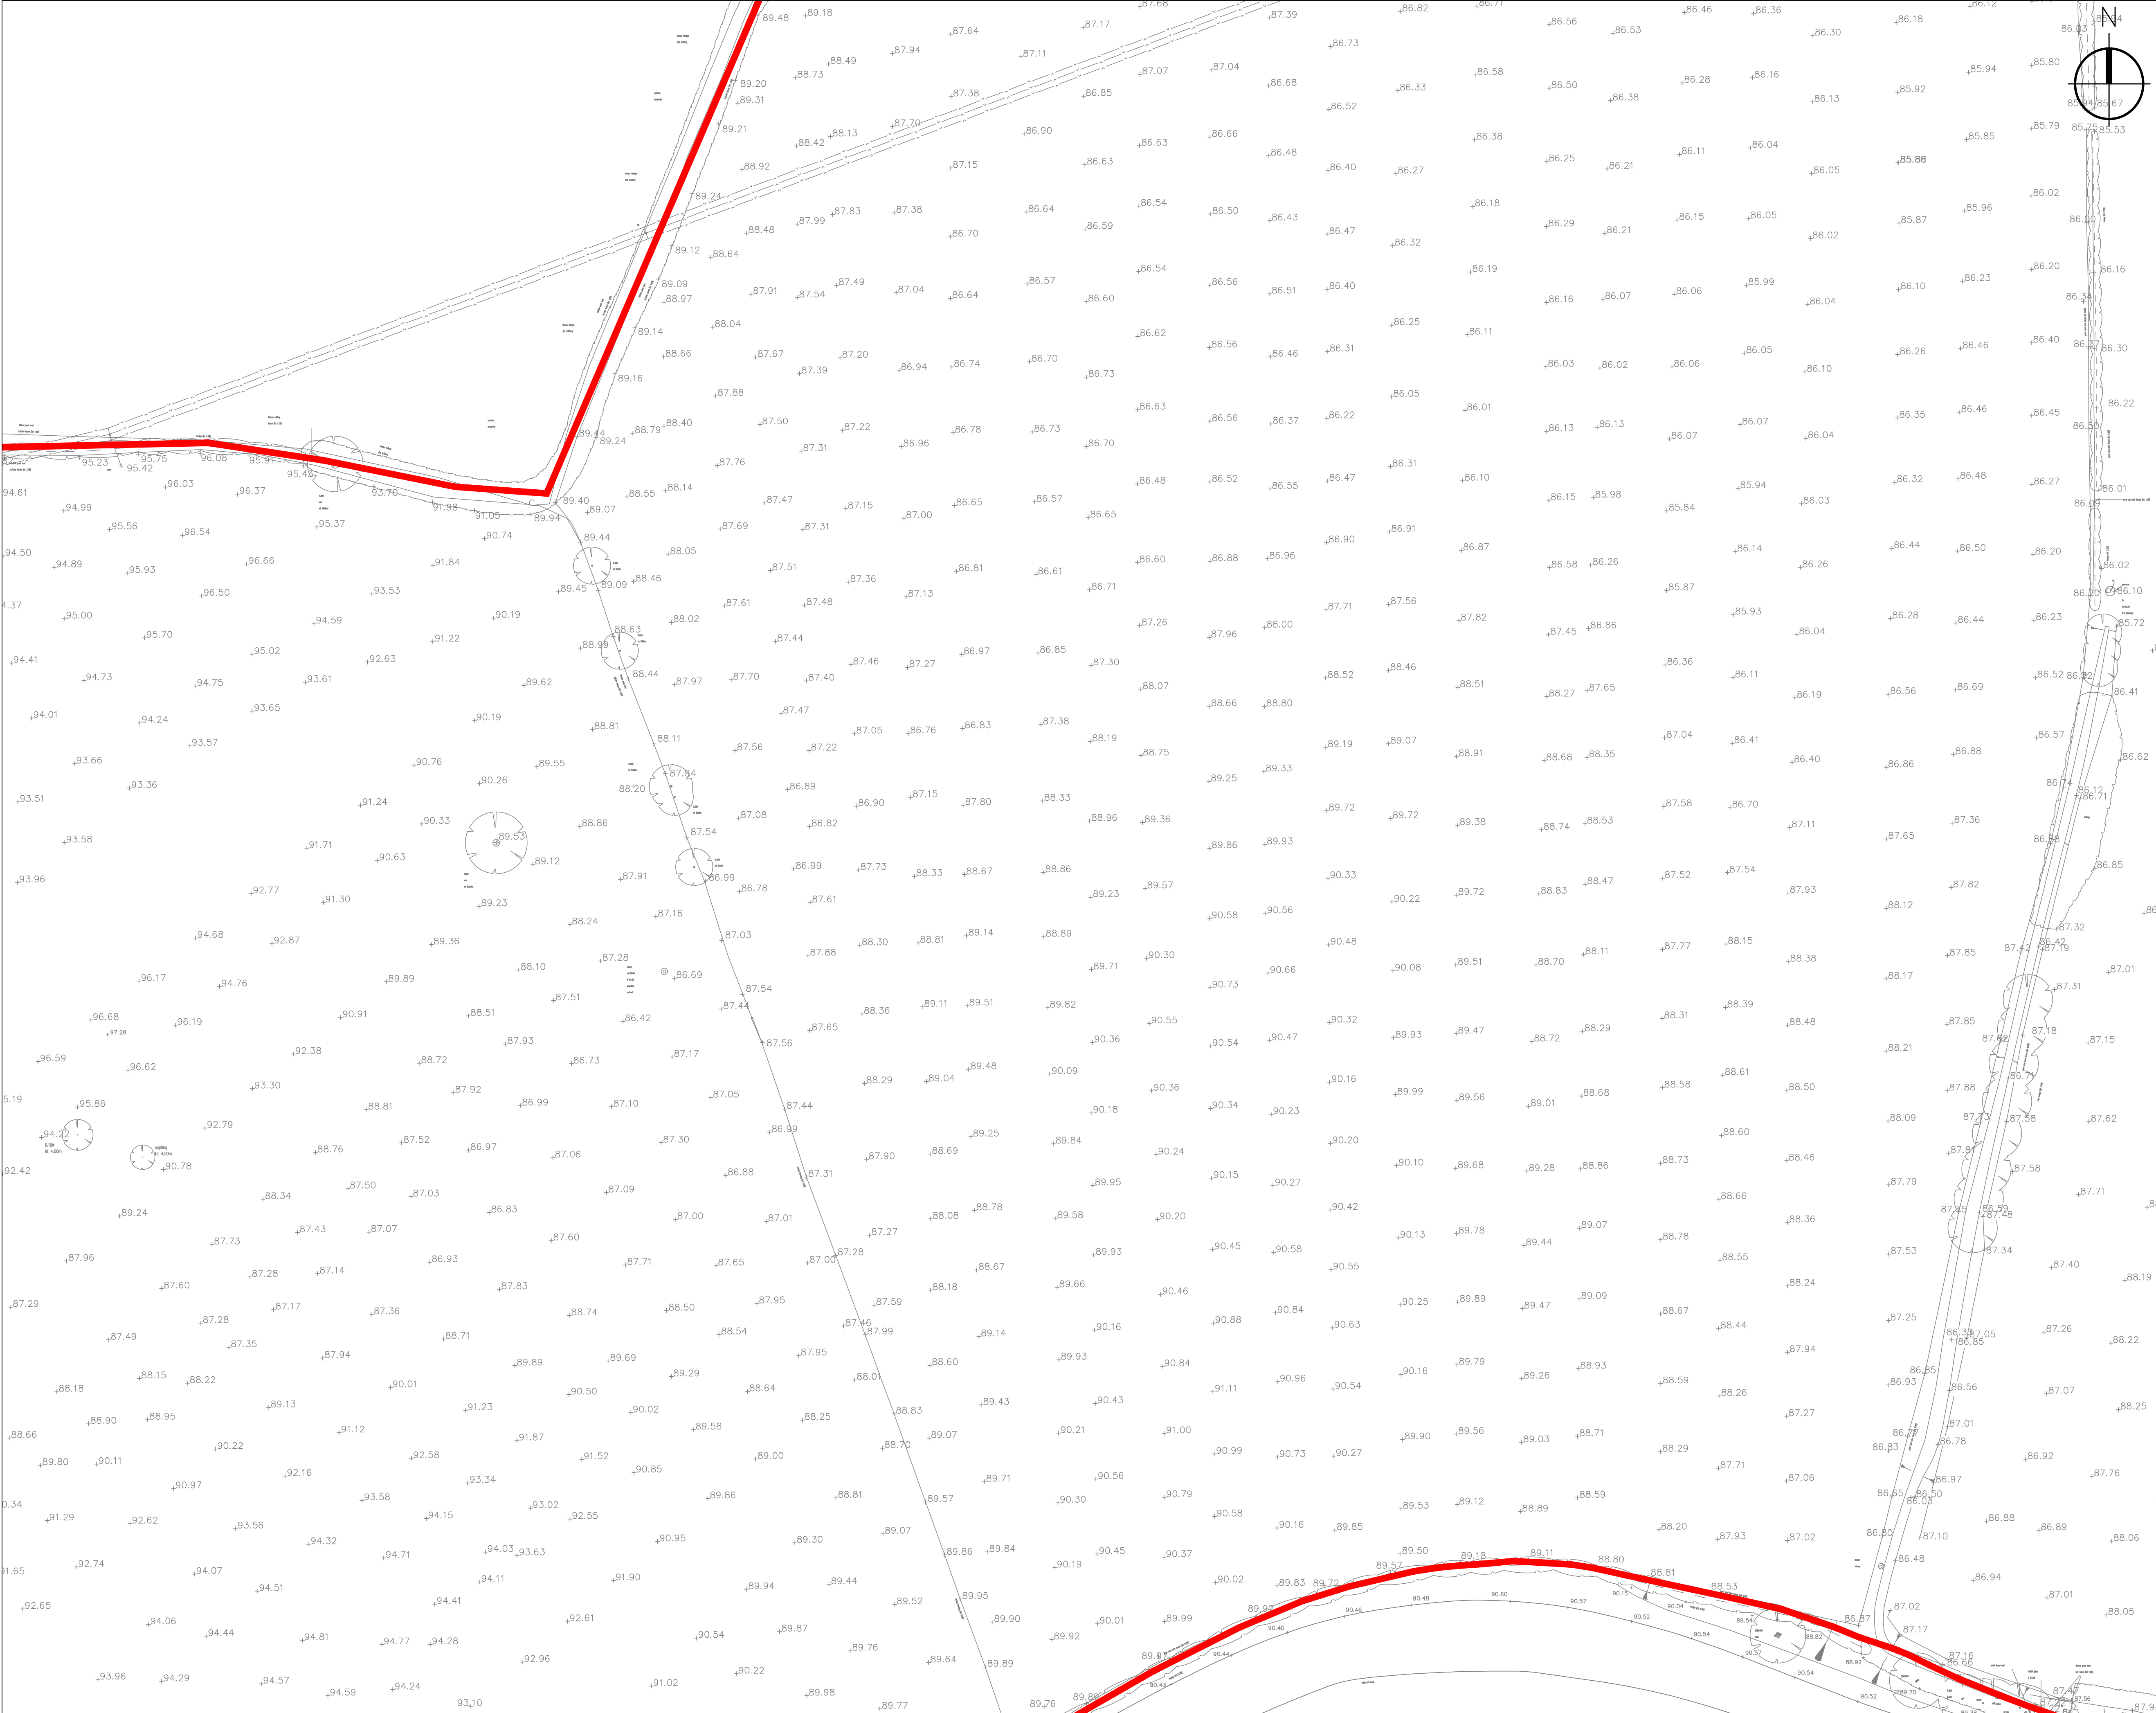



Rev.	Description	Rev. by	Date
 Shepherd Gilmour Consulting Engineers 3rd Floor Phoenix House, 45 Cross Street, Manchester, M2 4JF T: 0161 837 1500 W: www.sginfrastructure.co.uk			
Client Formal Investments			
Architect Roberts Limbrick			
Project Canalside Development, Ellesmere			
Title Topographical Survey Sheet 3 of 6			
Date 07.03.2023		Drawn By WC	
Size A1		Checked By DOR	
Scale 1:500		Approved By DOR	
Dwg. No. C1581-SGI-ZZ-00-DR-C-0103			Rev P1

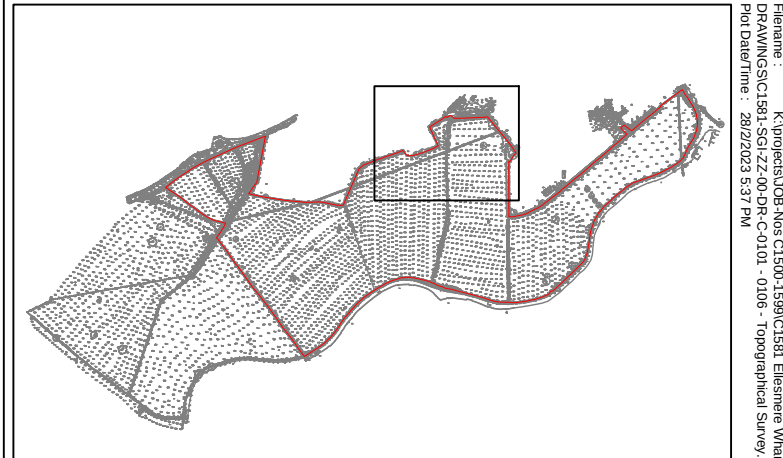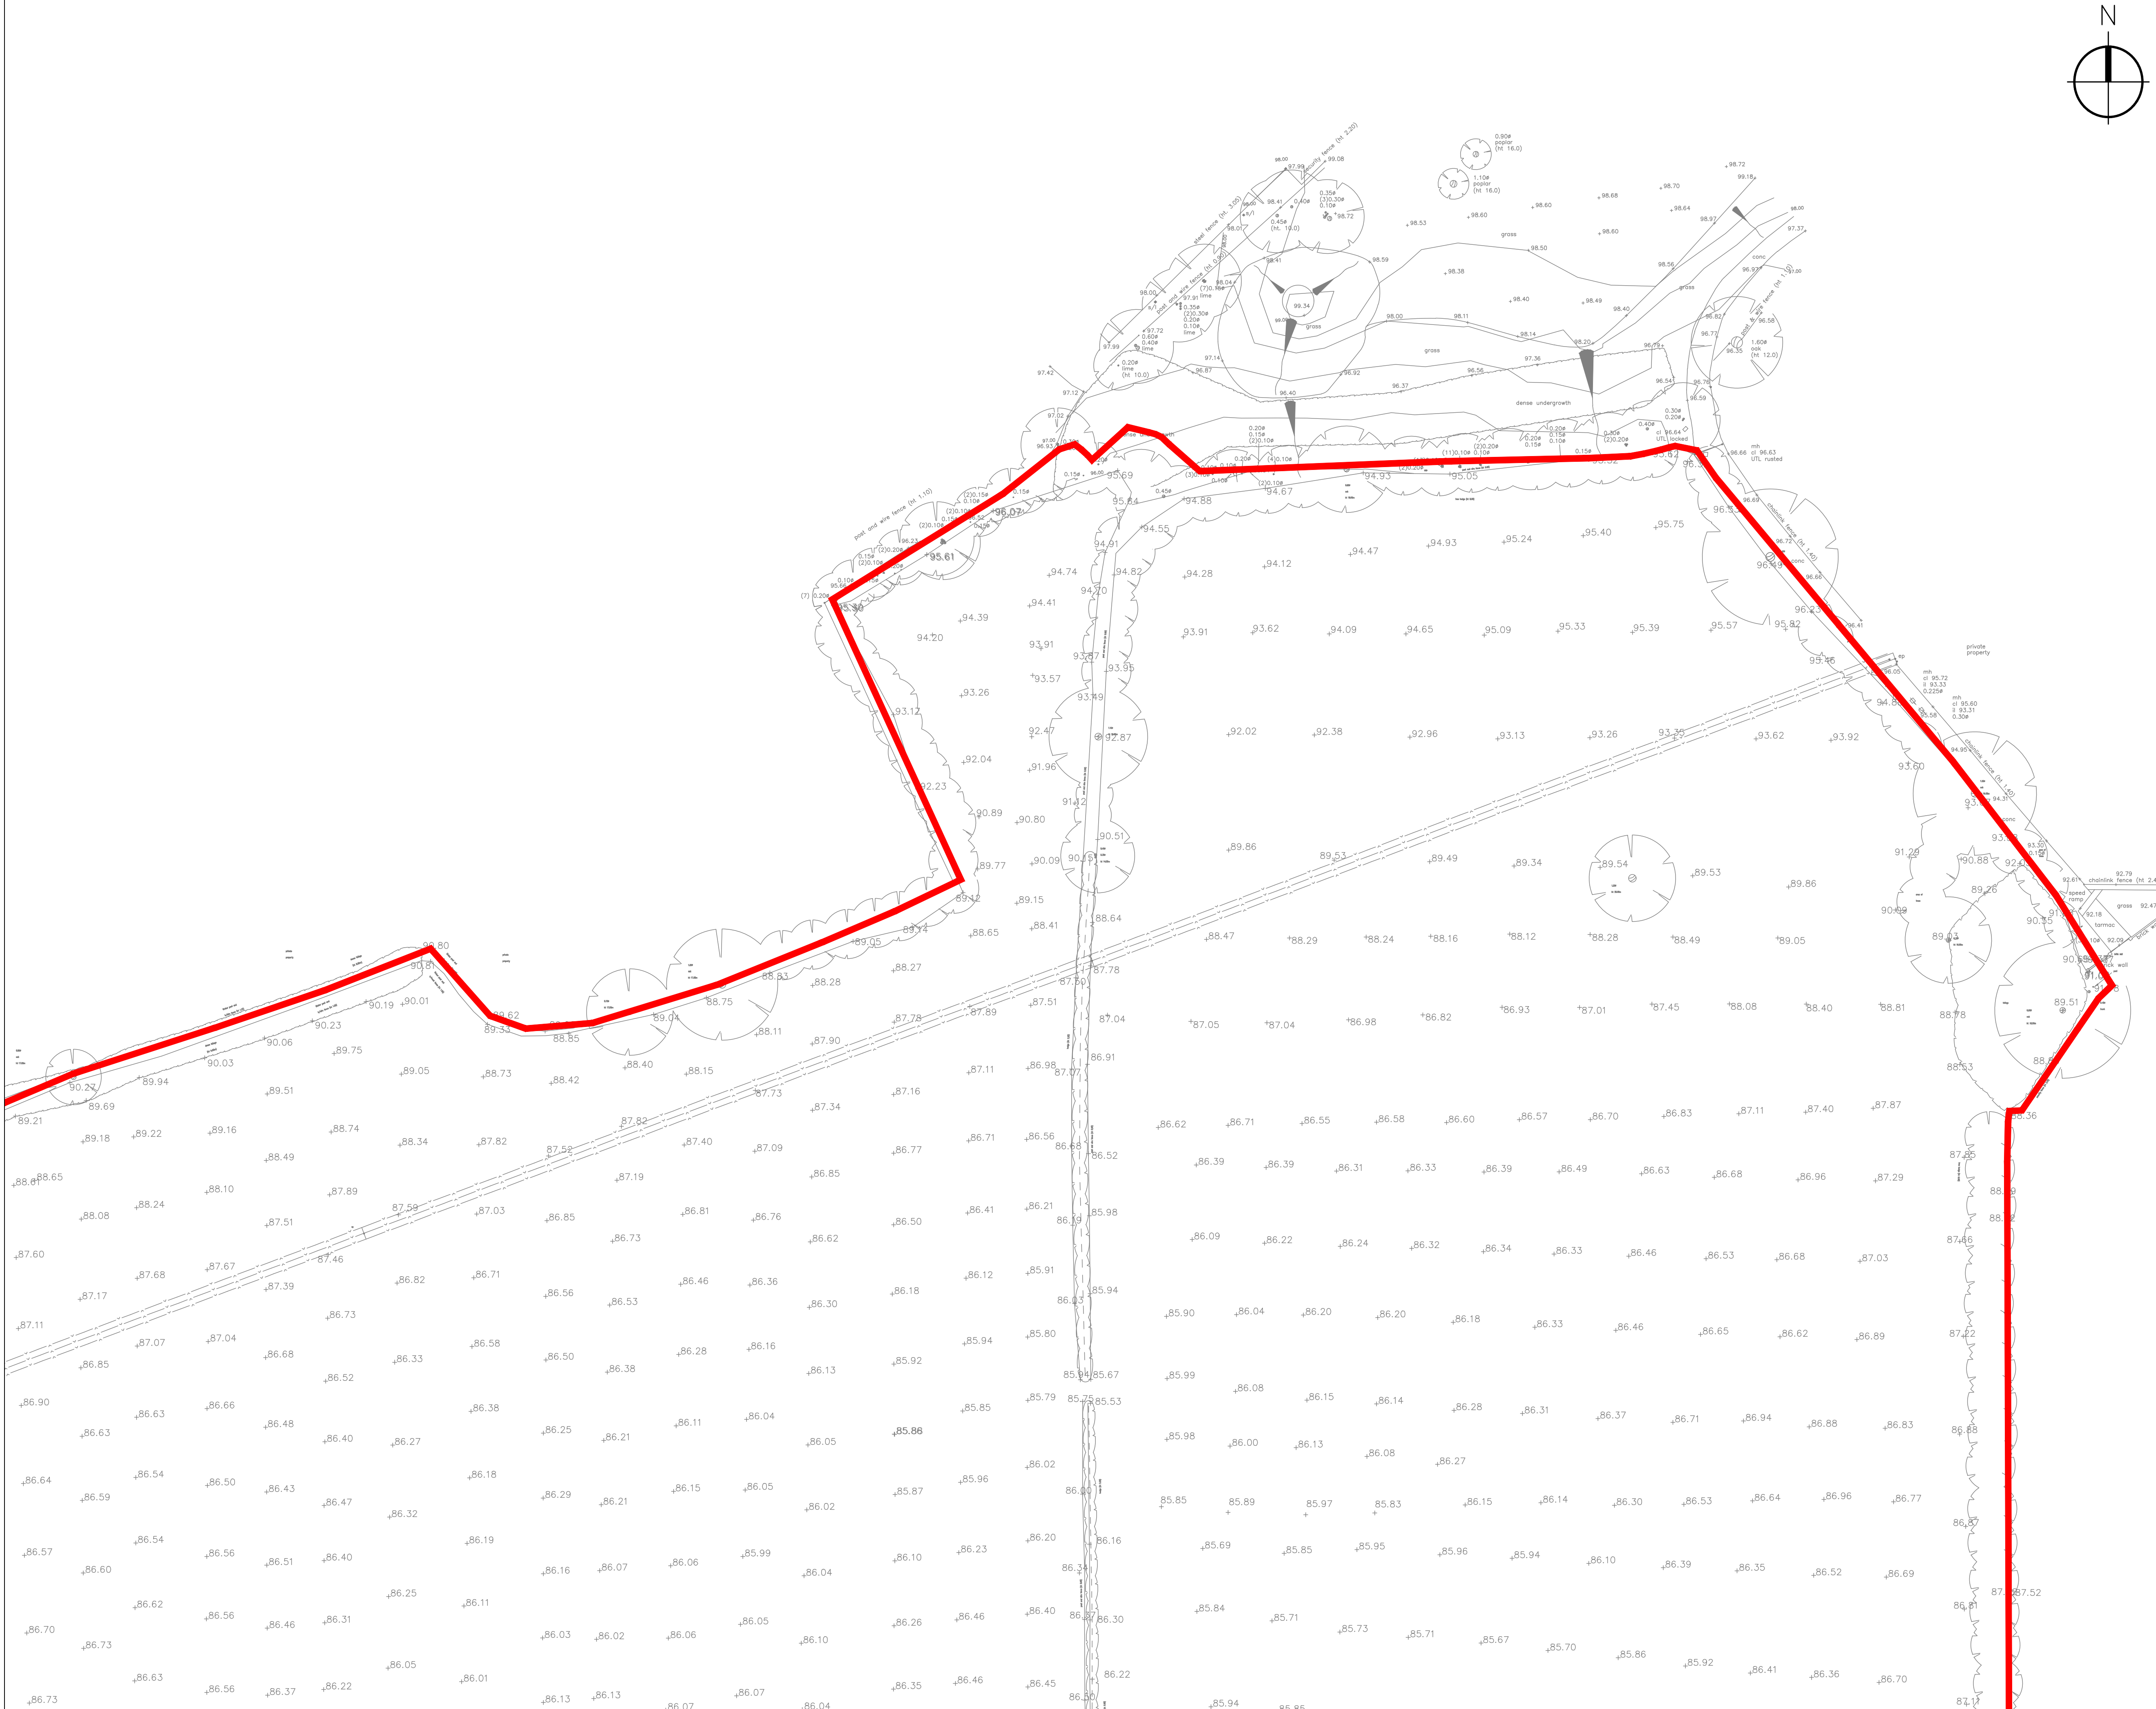


Rev.	Description	Rev. by	Date
SGI Shepherd Gilmour Consulting Engineers 3rd Floor Phoenix House, 45 Cross Street, Manchester, M2 4JF T: 0161 837 1500 W: www.sginfrastructure.co.uk			
Client Formal Investments			
Architect Roberts Limbrick			
Project Canalside Development, Ellesmere			
Title Topographical Survey Sheet 4 of 6			
Date 07.03.2023		Drawn By WC	
Size A1		Checked By DOR	
Scale 1/500		Approved By DOR	
Dwg. No. C1581-SGI-ZZ-00-DR-C-0104			Rev P1

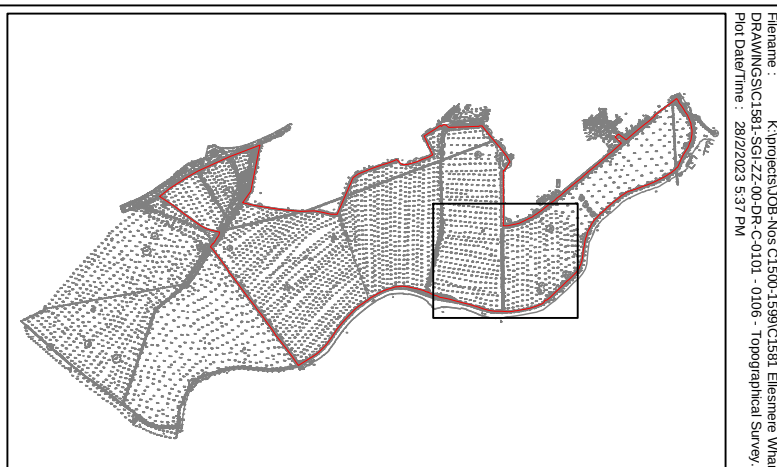

Rev.	Description	Rev. by	Date
Shepherd Gilmour Consulting Engineers 3rd Floor Phoenix House, 45 Cross Street, Manchester, M2 4JF T: 0161 837 1500 W: www.sginfrastructure.co.uk			
Client			
Formal Investments			
Architect			
Roberts Limbrick			
Project			
Canalside Development, Ellesmere			
Title			
Topographical Survey Sheet 5 of 6			
Date	07.03.2023	Drawn By	WC
Size	A1	Checked By	DOR
Scale	1:500	Approved By	DOR
Dwg. No.			Rev
C1581-SGI-ZZ-00-DR-C-0105			P1

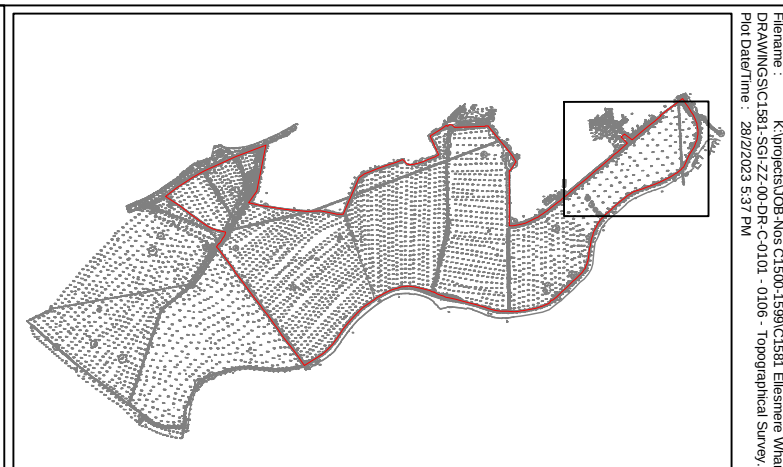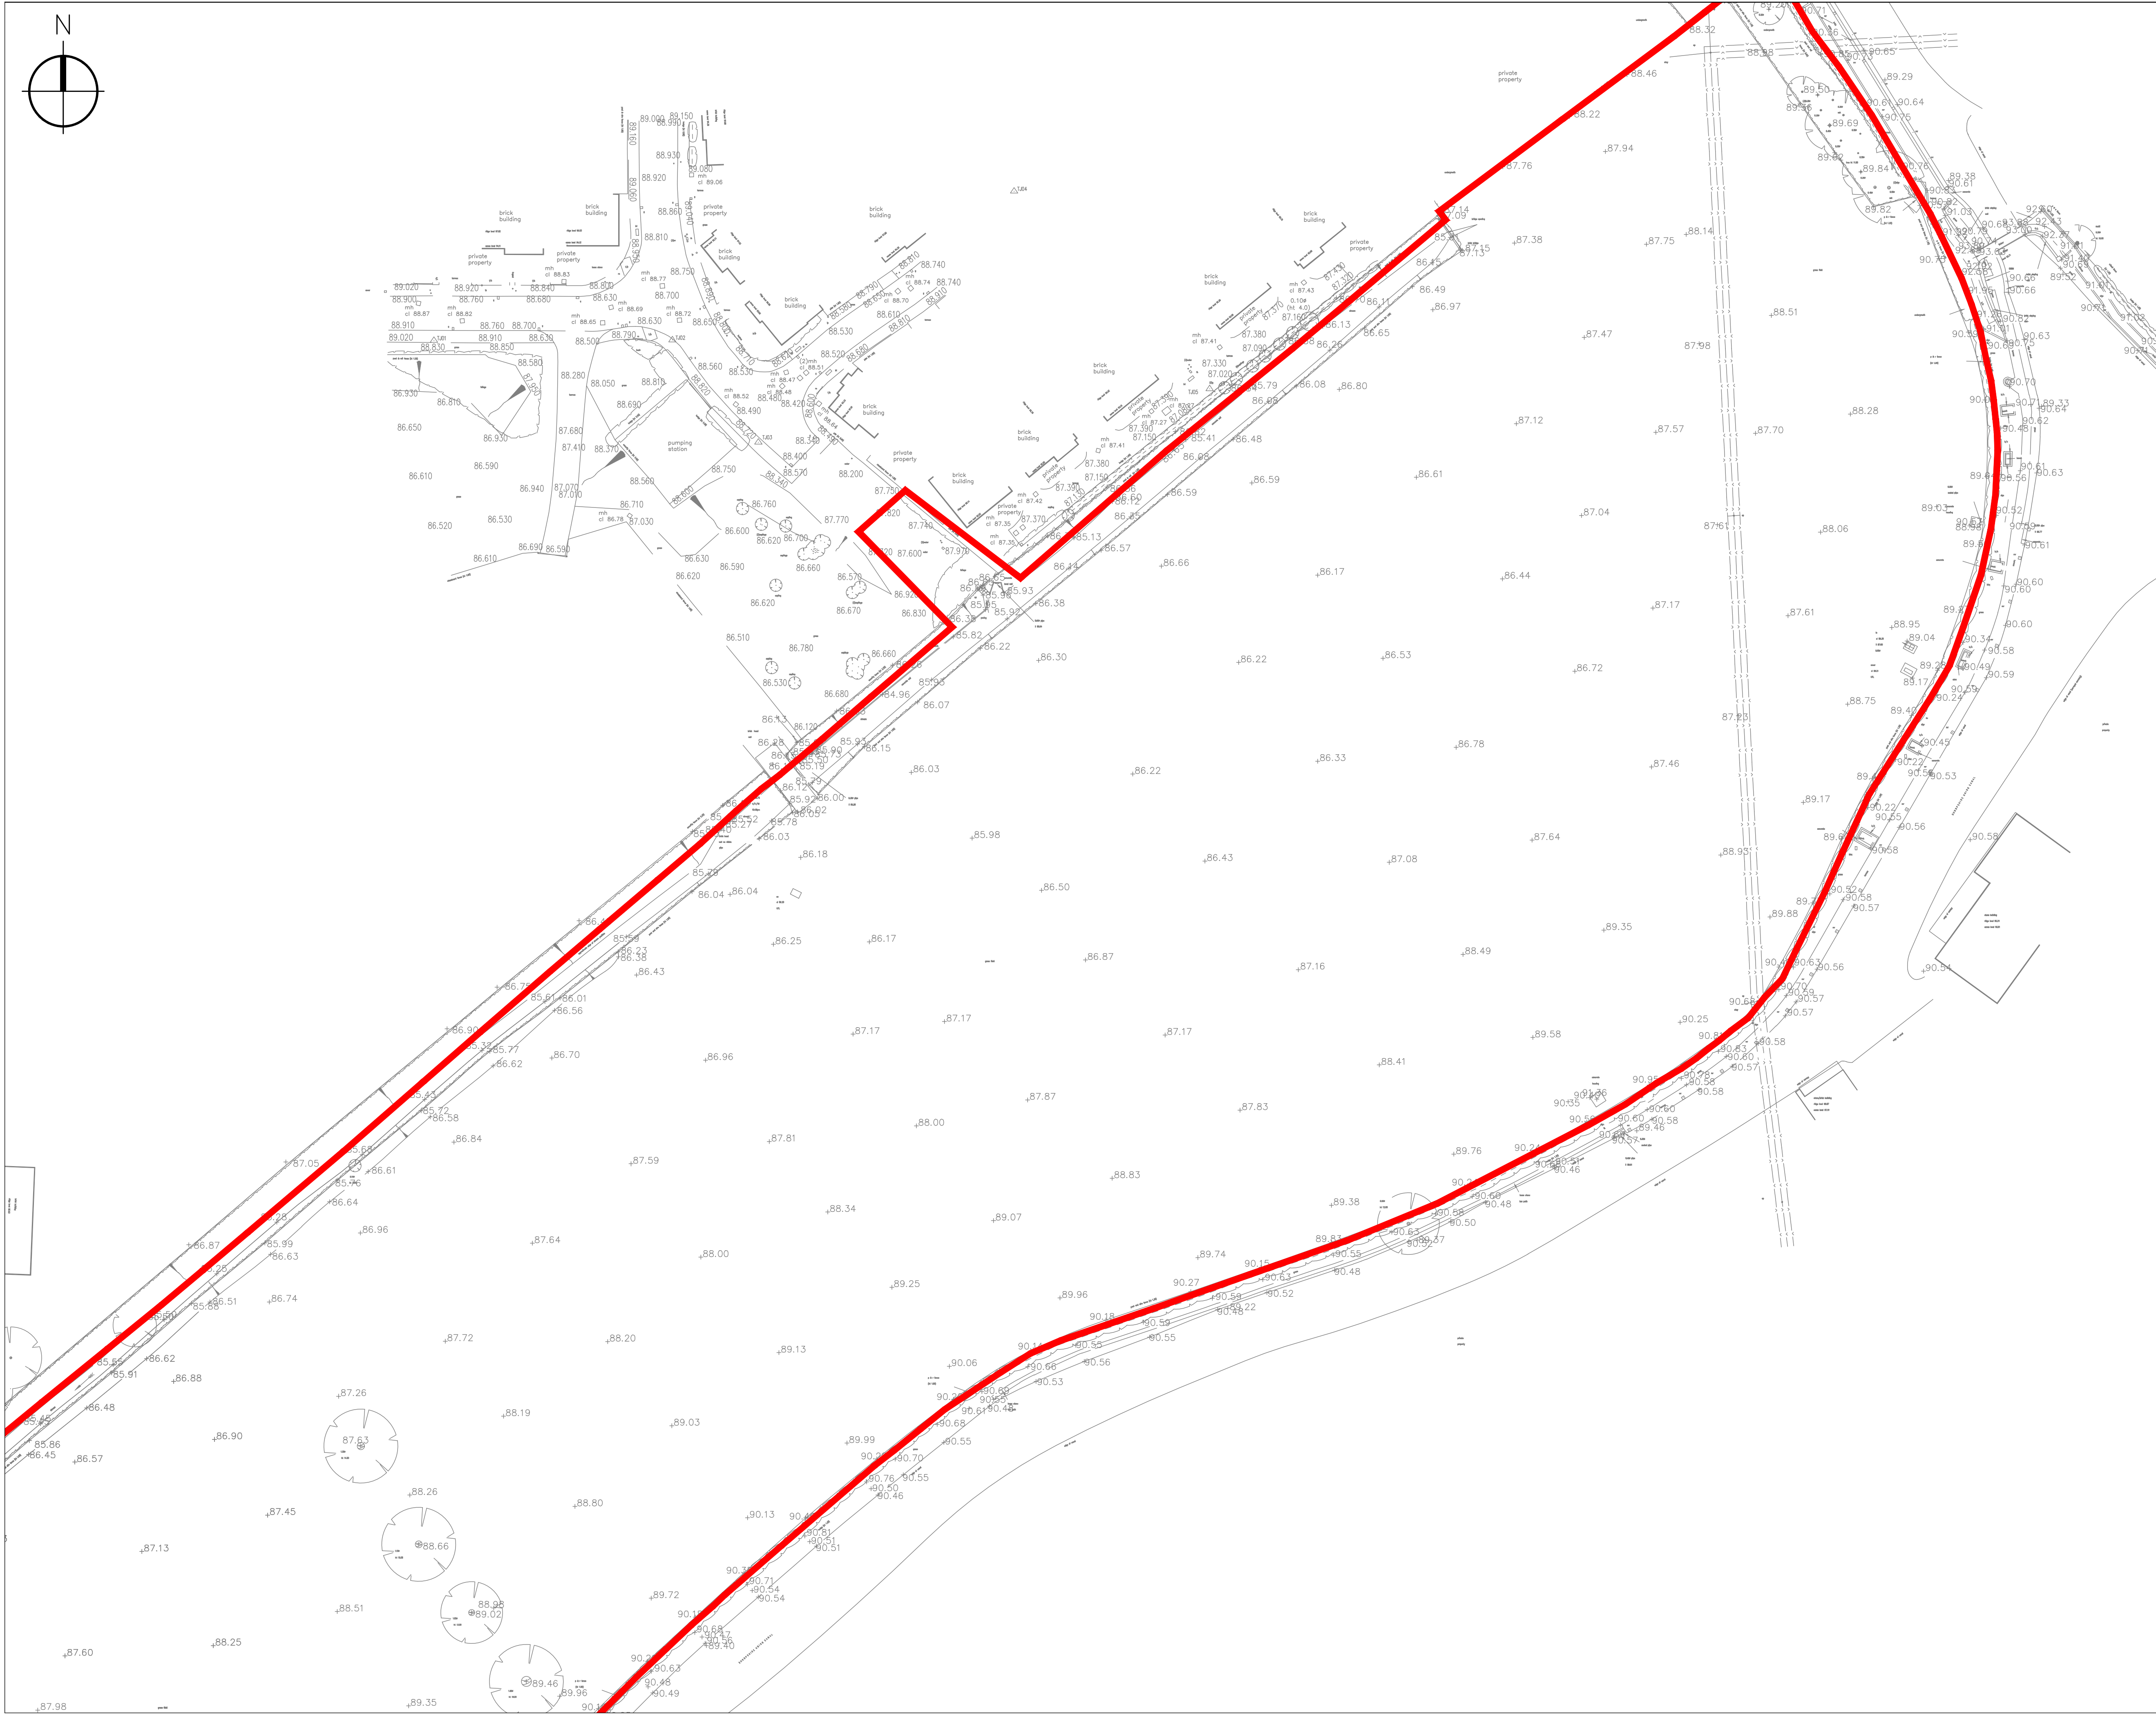

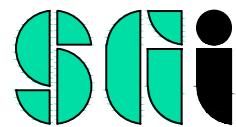Rev.	Description	Rev. by	Date
 Shepherd Gilmour Consulting Engineers 3rd Floor Phoenix House, 45 Cross Street, Manchester, M2 4JF T: 0161 837 1500 W: www.sginfrastructure.co.uk			
Client			
Formal Investments			
Architect			
Roberts Limbrick			
Project			
Canalside Development, Ellesmere			
Title			
Topographical Survey Sheet 6 of 6			
Date		Drawn By	
Size		Checked By	
Scale		Approved By	
07.03.2023		WC	
A1		DOR	
1:500		DOR	
Dwg. No.			Rev
C1581-SGI-ZZ-00-DR-C-0106			P1